




Existing Front Elevation

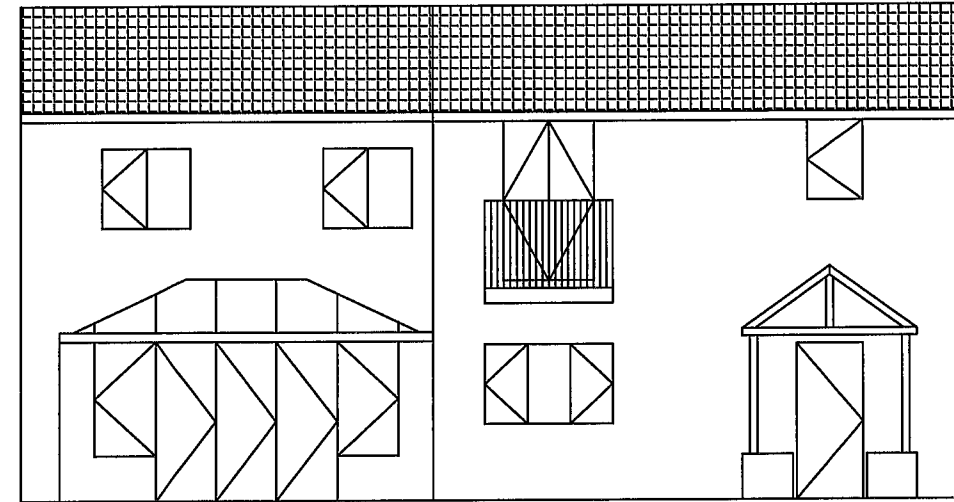

Proposed Front Elevation

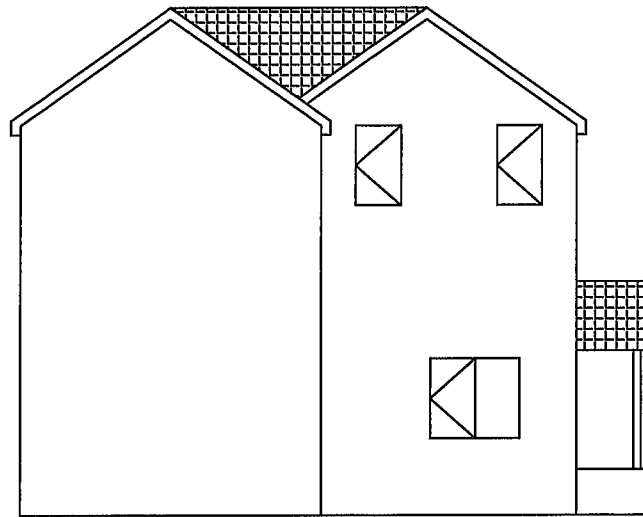

Existing Left Elevation

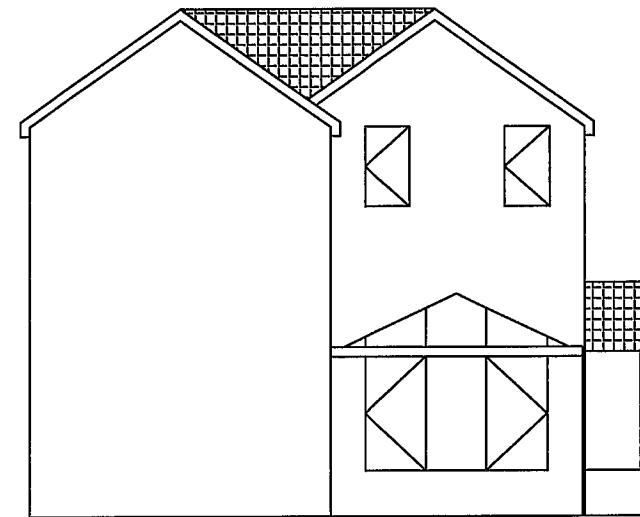

Proposed Left Elevation

BDW Home Improvements PLC  
 Alton Works  
 Long Bank  
 Bewdley  
 Tel: 01299 266527

EXISTING & PROPOSED PLANS FOR ERECTION OF  
 CONSERVATORY TO THE FRONT ELEVATION

Rev No.

Revision Note.

Drawing No: 002

Scale: 1:100

Date: 4th March 2024

Client: Mr & Mrs Sambrook  
 3 Grindle Forge  
 Hinlington Road  
 Shifnal  
 TF11 9JS