




A3

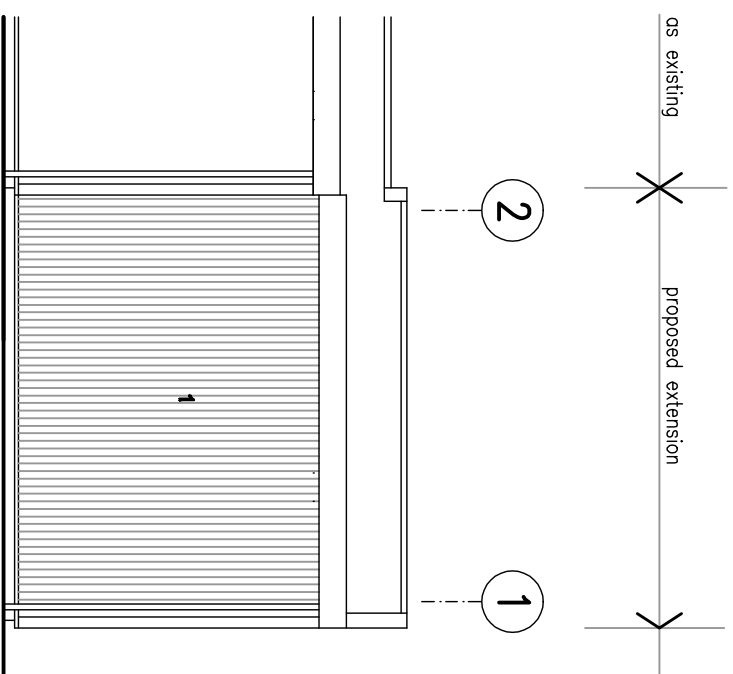

rear elevation

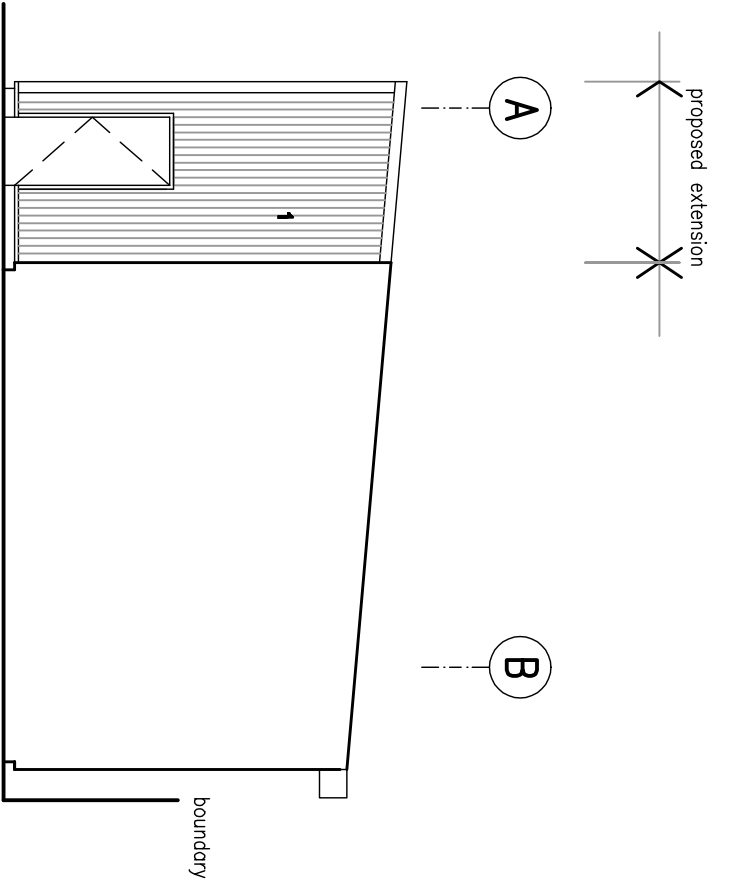


side elevation

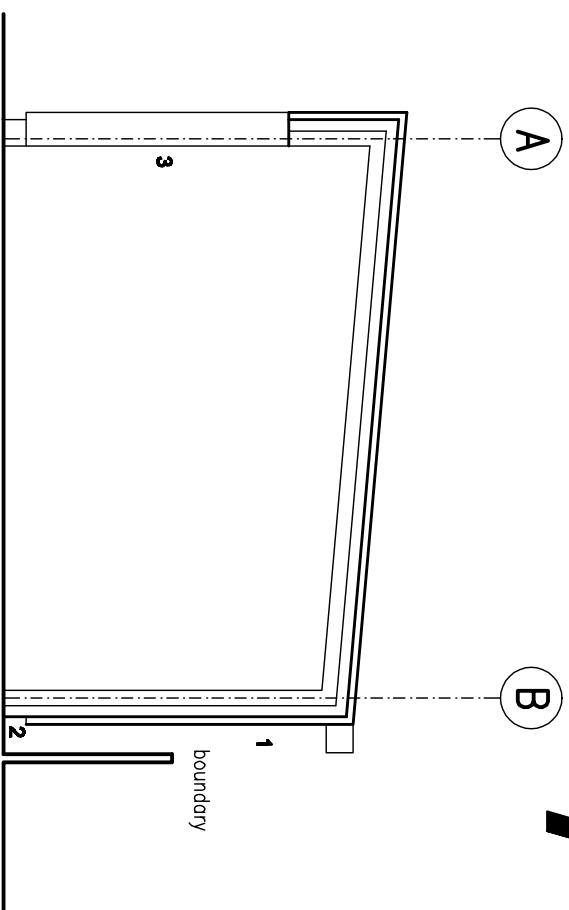


section A


- Schedule of materials**
- 1 plastic coated steel profiled cladding (colour: beige)
 - 2 Staffordshire blue engineering brickwork
 - 3 insulated roller shutter doors (colour: brown)

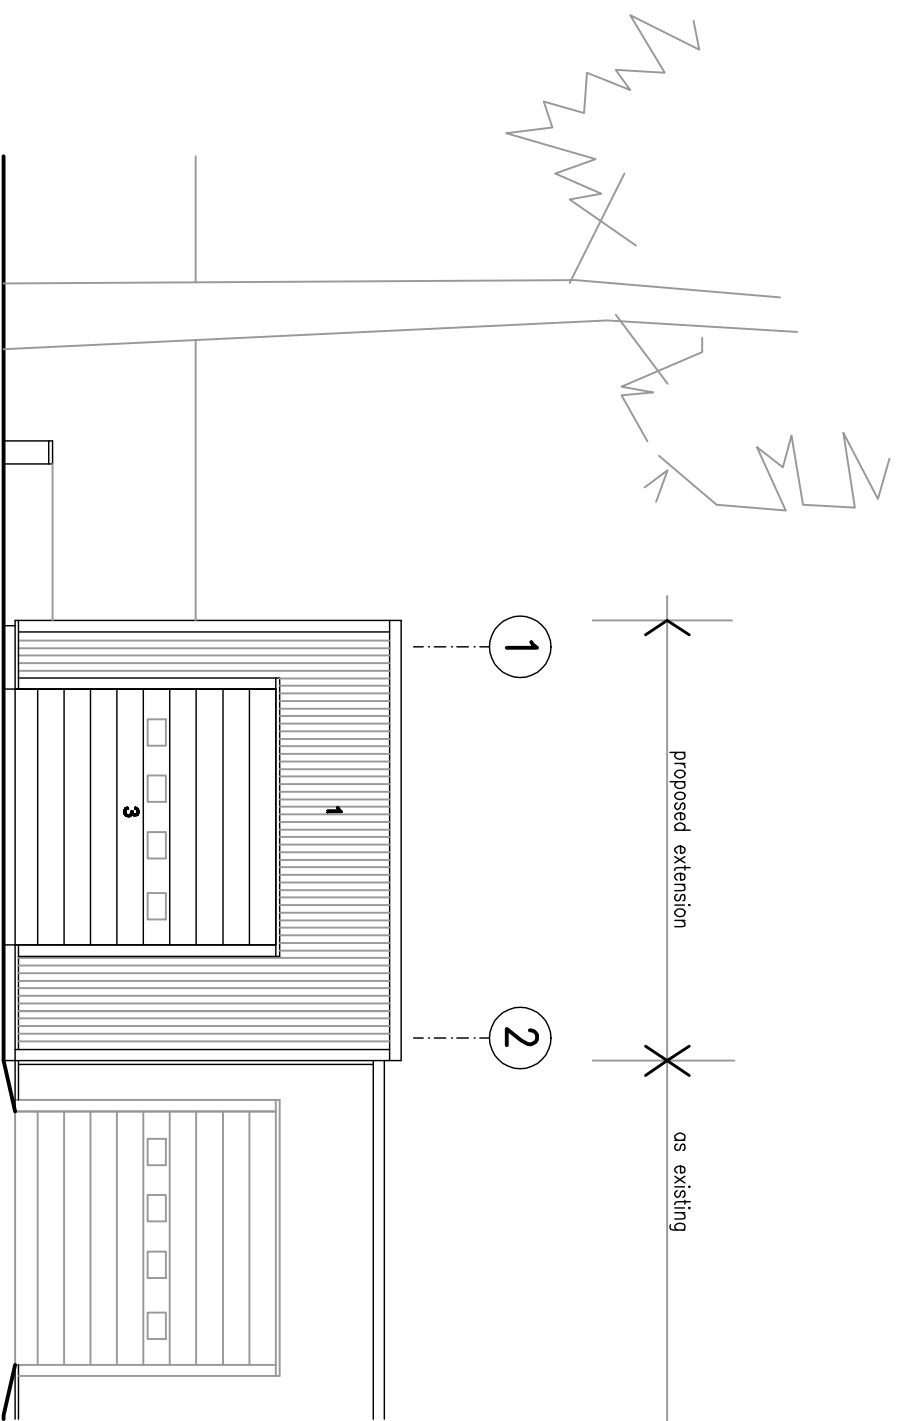

front elevation

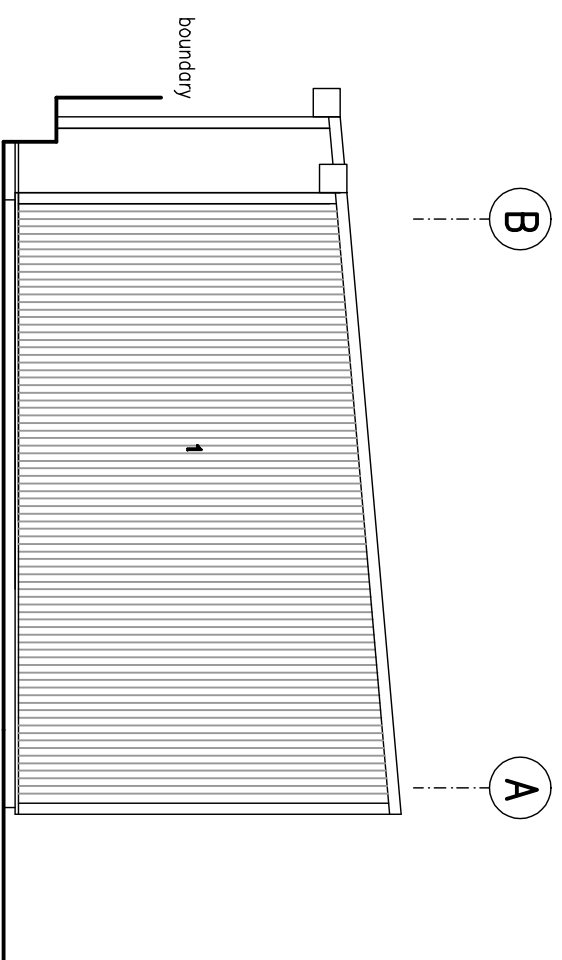

side elevation

 

Workshop Extension at Victoria Business Park
for Sidmouth Tyres and Exhausts

elevation as proposed

Scale 1:100

Feb 24

101