


D:\OneDrive - Now Architecture\Documents - NOW\Projects\Active Projects\3 Dilly Lane Barton on Sea\Drawings\3 Dilly Lane B.pln 27/02/2024 17:23

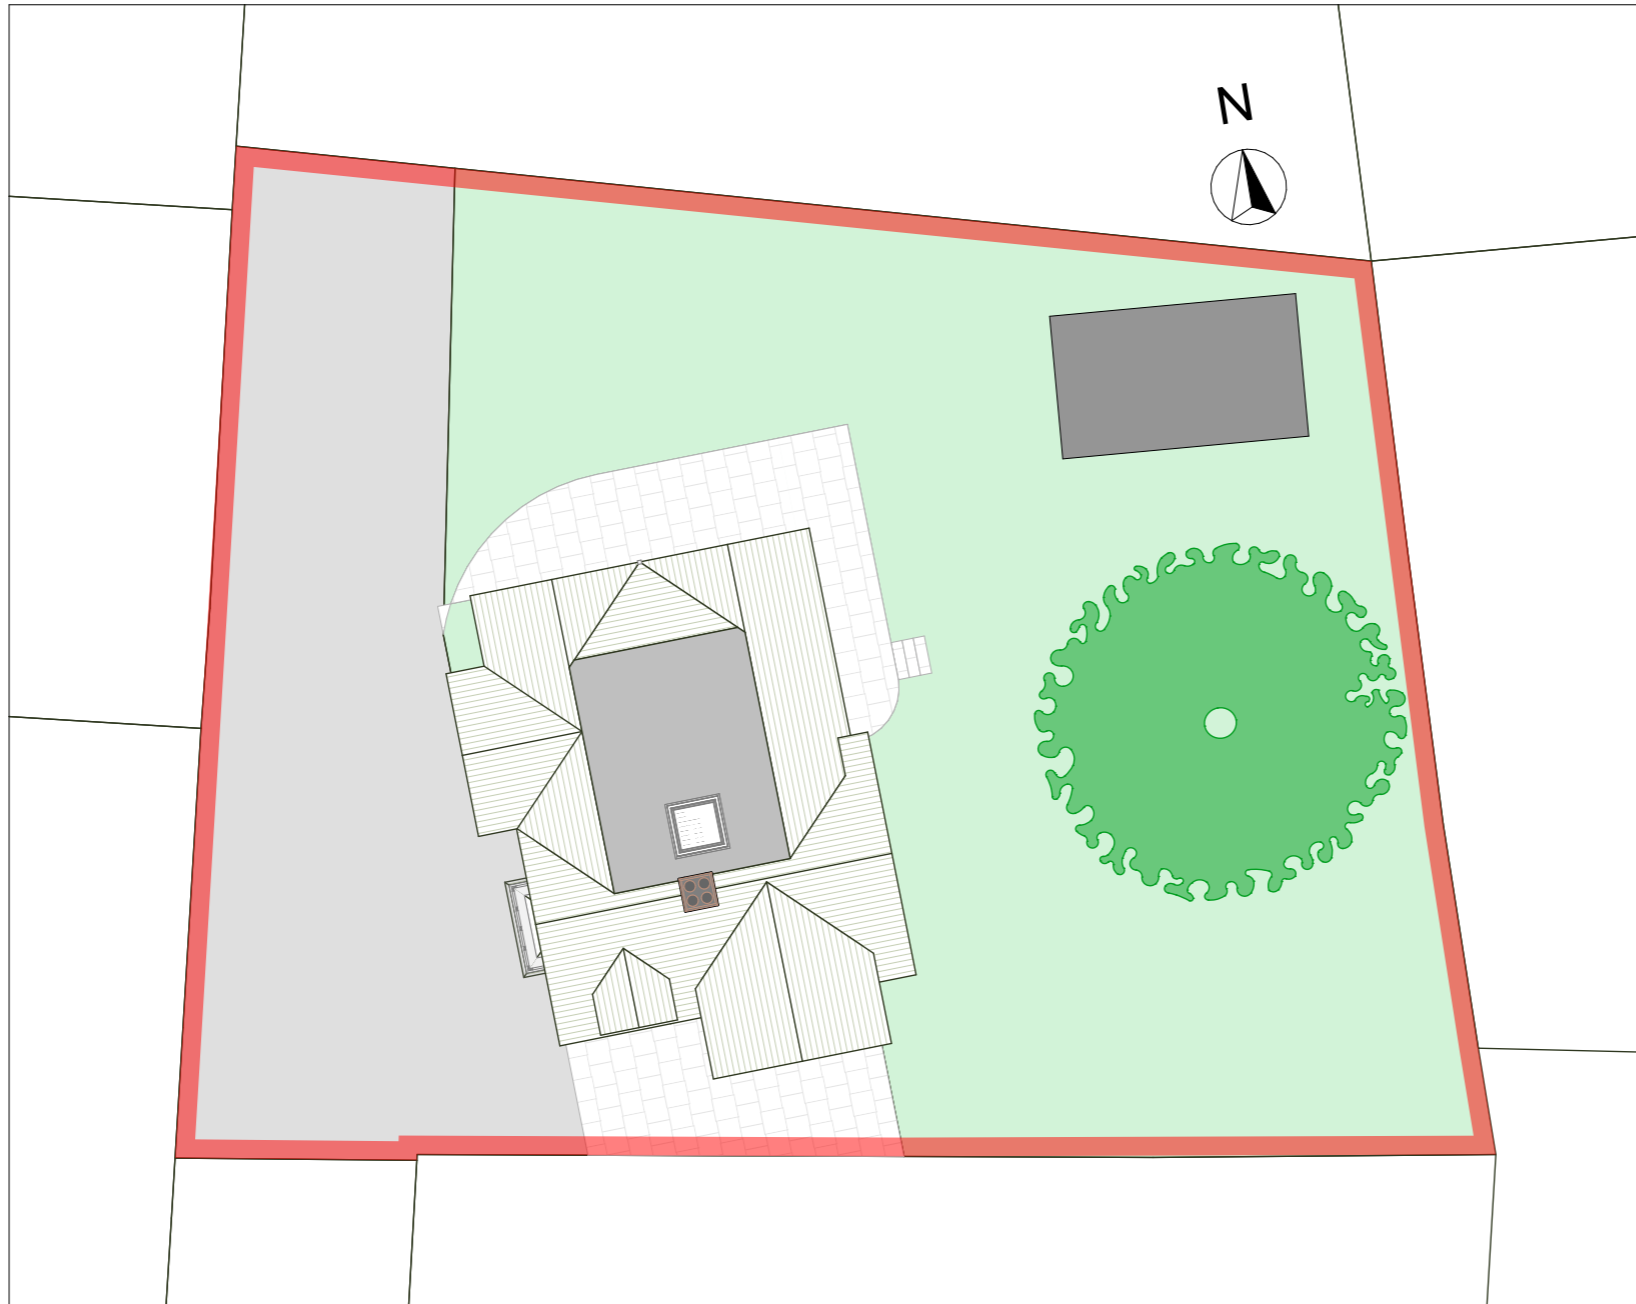

PLANNING

© Now Architecture. Client to have license to work solely for the site designated, subject to terms engagement and payment of fees.

Do not scale from this drawing. Use figured dimensions only.
IF IN DOUBT ASK! Verify all dimensions on site before commencing any work or shop drawings.

This drawing to be read in conjunction with all relevant drawings / specification / schedules etc. which relate to this project

REV	DATE	DESCRIPTION
01	27/02/2024	Transmittal Set

BY
RR

now
Architecture

Top Floor
3e High Street
Christchurch BH23 1AB

www.nowarchitecture.co.uk
hello@nowarchitecture.co.uk
01202 056 399

PROJECT

3 Dilly Lane
Building Alterations

SITE ADDRESS
3 Dilly Lane
New Milton BH25 7DQ, UK

CLIENT
Mr & Mrs Dyson

DRAWING
Planning Design
Proposed Site Plan
Status:

SCALE 1:200 @ A3	DRAWN BY RR	CHECKED
----------------------------	-----------------------	----------------

PROJECT NO 0809	DRAWING NO P002	DATE 27/02/2024	REVISION 01
---------------------------	---------------------------	---------------------------	-----------------------