






**Front Elevation**  
**As Existing**

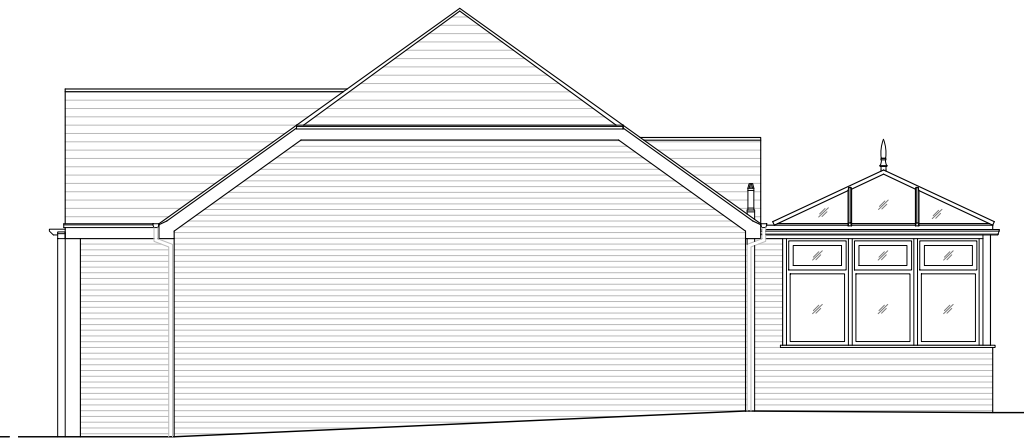

**Right Side Elevation**  
**As Existing**

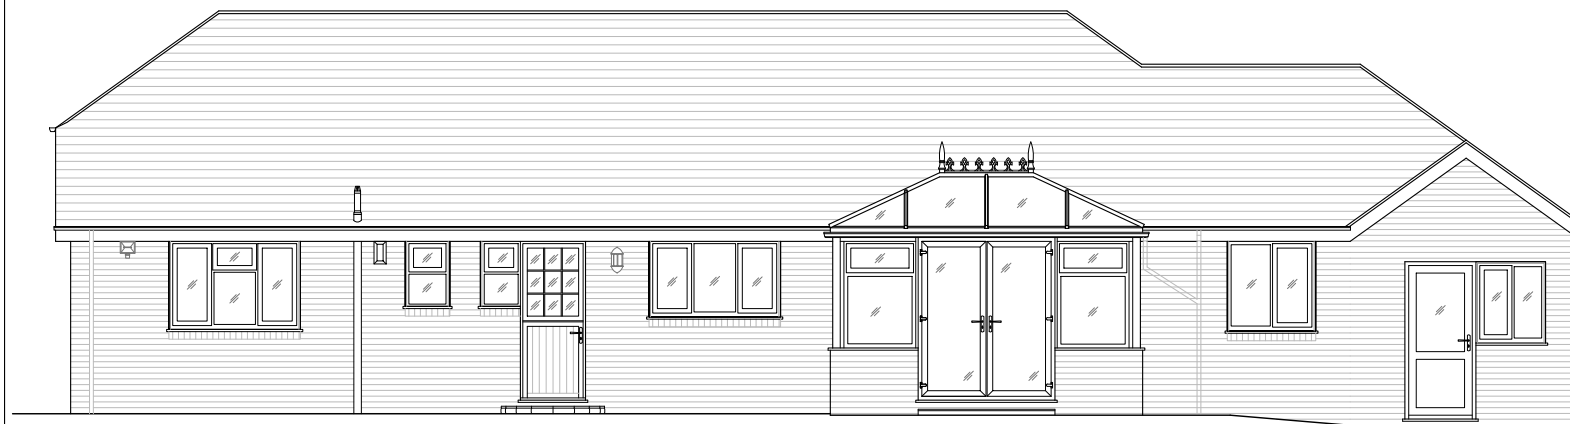

**Rear Elevation**  
**As Existing**

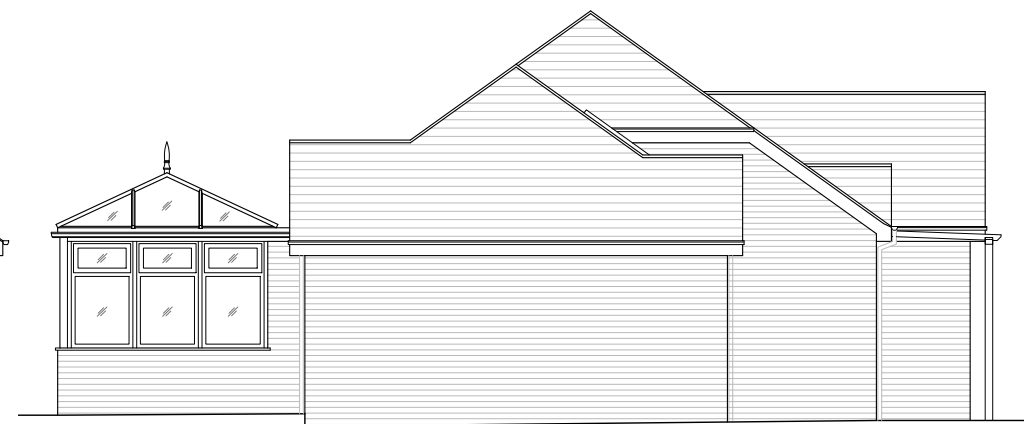

**Left Side Elevation**  
**As Existing**

**DRAYCOTT**

CHARTERED SURVEYORS

82 High Street  
Lymington  
Hampshire  
SO41 9AN  
Tel: 01590 673282  
Email: surveyors@draycotts.co.uk

Project: Swakeleys,  
Spring Lane, Ashley,  
BH25 5QB

Client: Mrs Linda Cutts

Scale: 1:100 Date: 25.01.2024

Paper Size: A3 Drawn By: DS

Drawing Status: Measured Survey

Drawing Detail: All Elevations - Existing

Drawing No: 011

Revision:

