


Existing First Floor Plan
Scale 1:100 @ A2

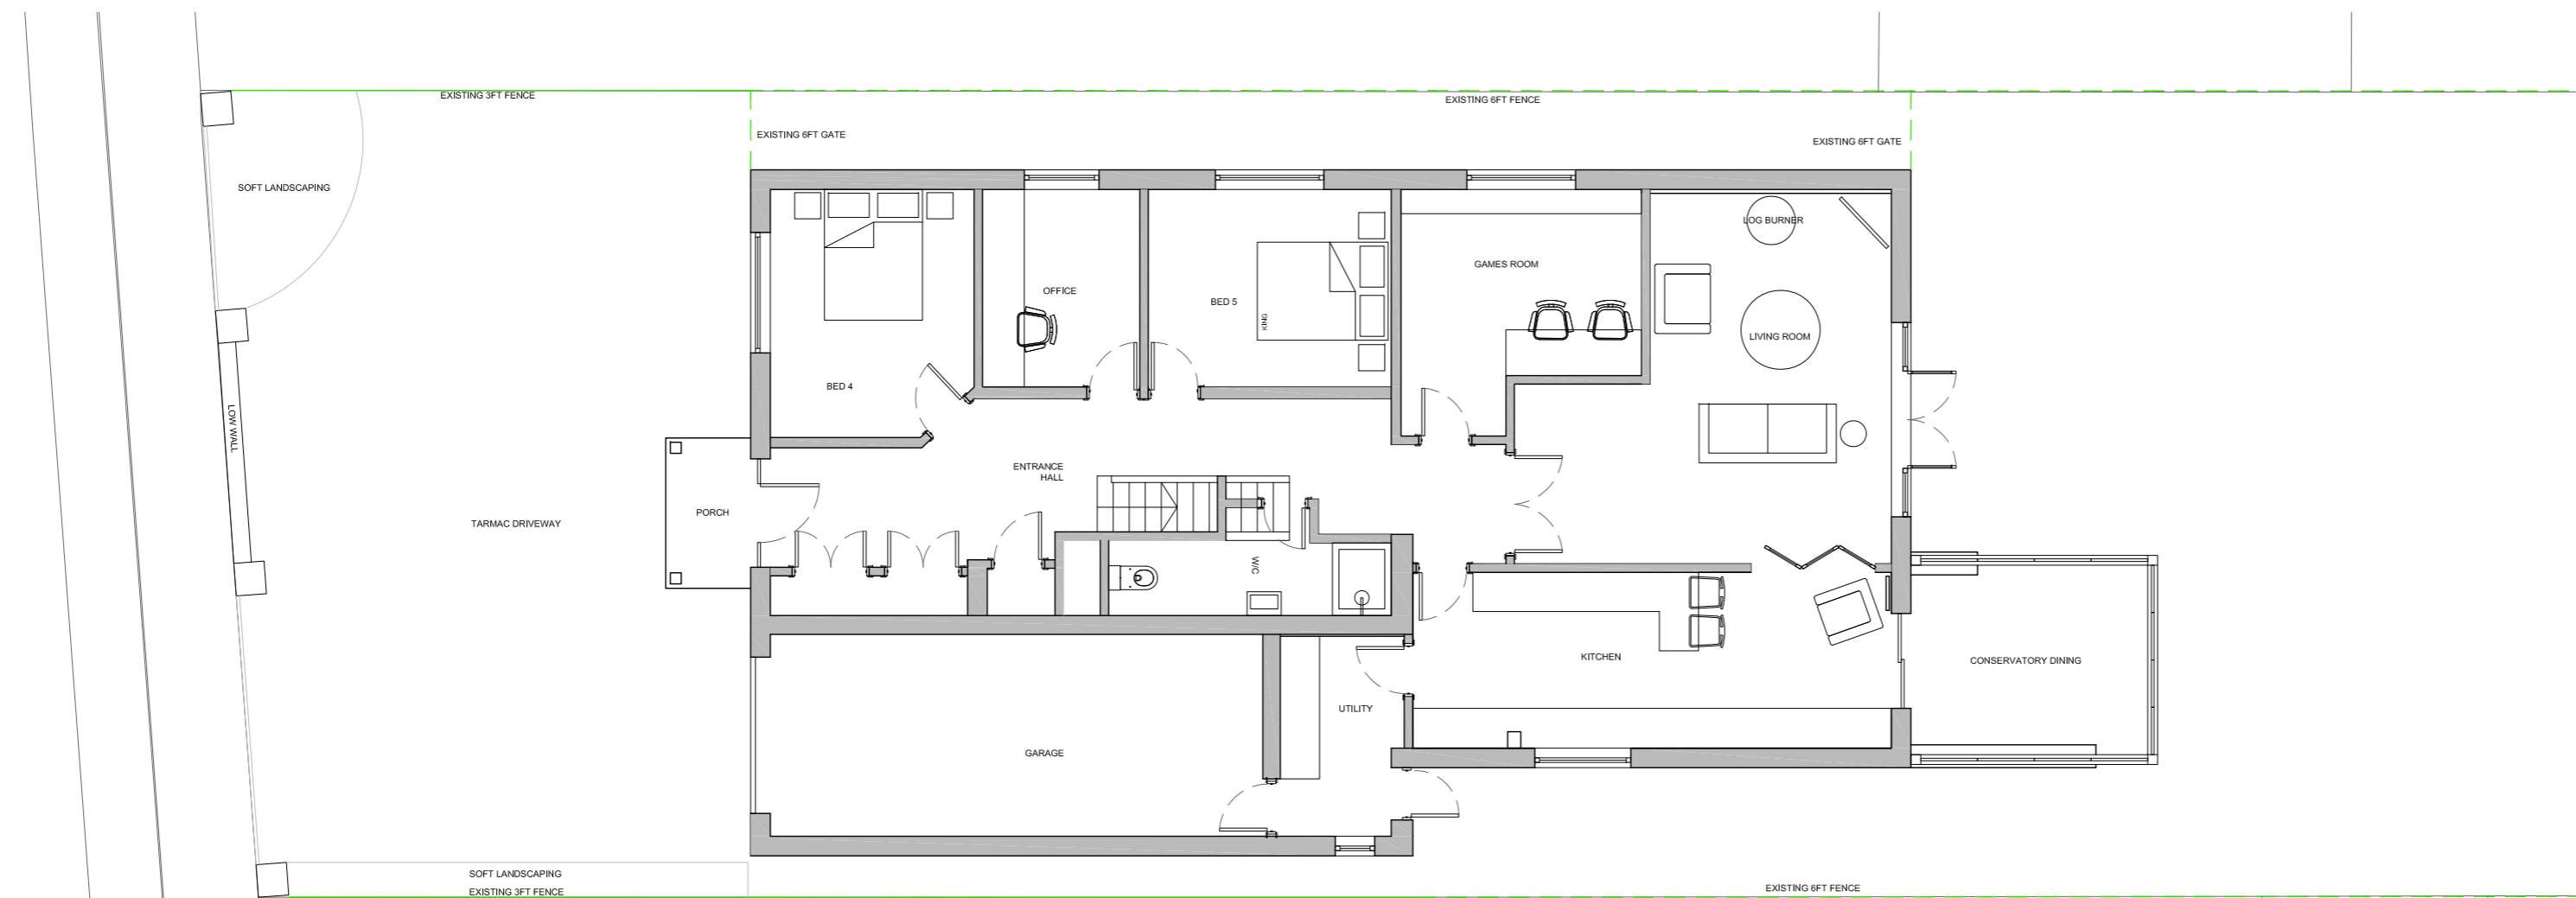

Existing Ground Floor Plan
Scale 1:100 @ A2



STUDIOeed
+447525088139
www.studioeed.co.uk
emma@studioeed.co.uk

CLIENT
MR. & MRS JONES

PROJECT
**7 ELM AVENUE
LYMINGTON
HAMPSHIRE
SO41 8BD**

DRAWING TITLE
**EXISTING GROUND FLOOR PLAN
EXISTING FIRST FLOOR PLAN**

DATE : SEPT 2023	DRAWN BY : EE
SCALE : 1:100 @ A2	
PROJECT : L23 123	NUMBER : P01 - 03 REV: -

 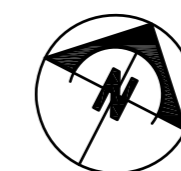

STUDIOeed