



Proposed North-East Elevation
Scale 1:100 @ A2

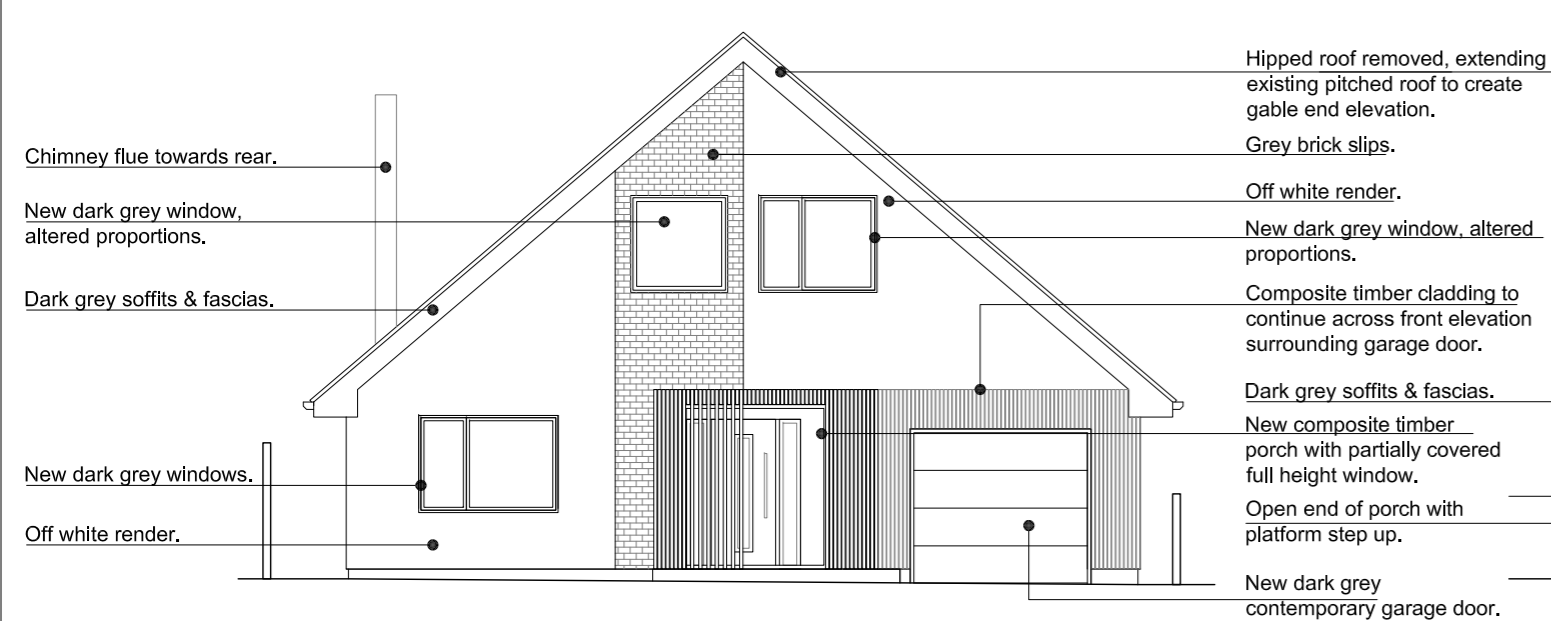

Proposed North-West Elevation
Scale 1:100 @ A2



Proposed South-East Elevation
Scale 1:100 @ A2

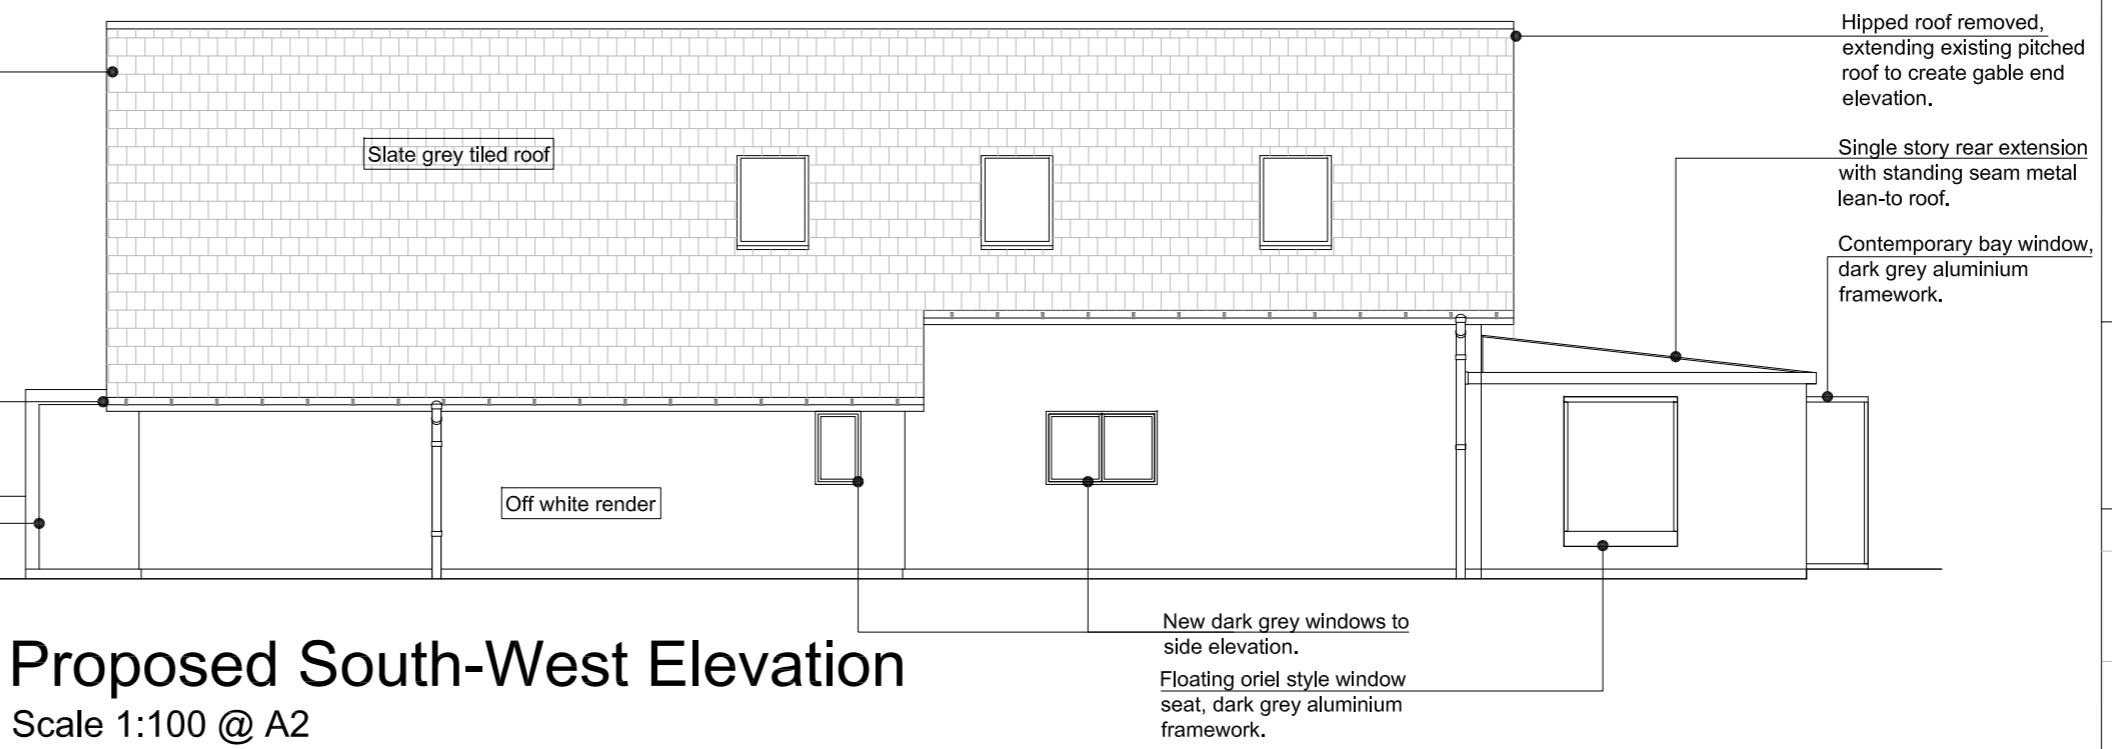

Proposed South-West Elevation
Scale 1:100 @ A2


STUDIOeed
+ 4 4 7 5 2 5 0 8 8 1 3 9
www.studioeed.co.uk
emma@studioeed.co.uk

CLIENT
MR. & MRS JONES

PROJECT
**7 ELM AVENUE
LYMINGTON
HAMPSHIRE
SO41 8BD**

DRAWING TITLE
PROPOSED EXTERNAL ELEVATIONS

DATE : FEB 2024	DRAWN BY : EE
SCALE : 1:100 @ A2	
PROJECT : L23 123	NUMBER : P02 - 04 REV : -

 

STUDIOeed