



Existing North-East Elevation
Scale 1:100 @ A2

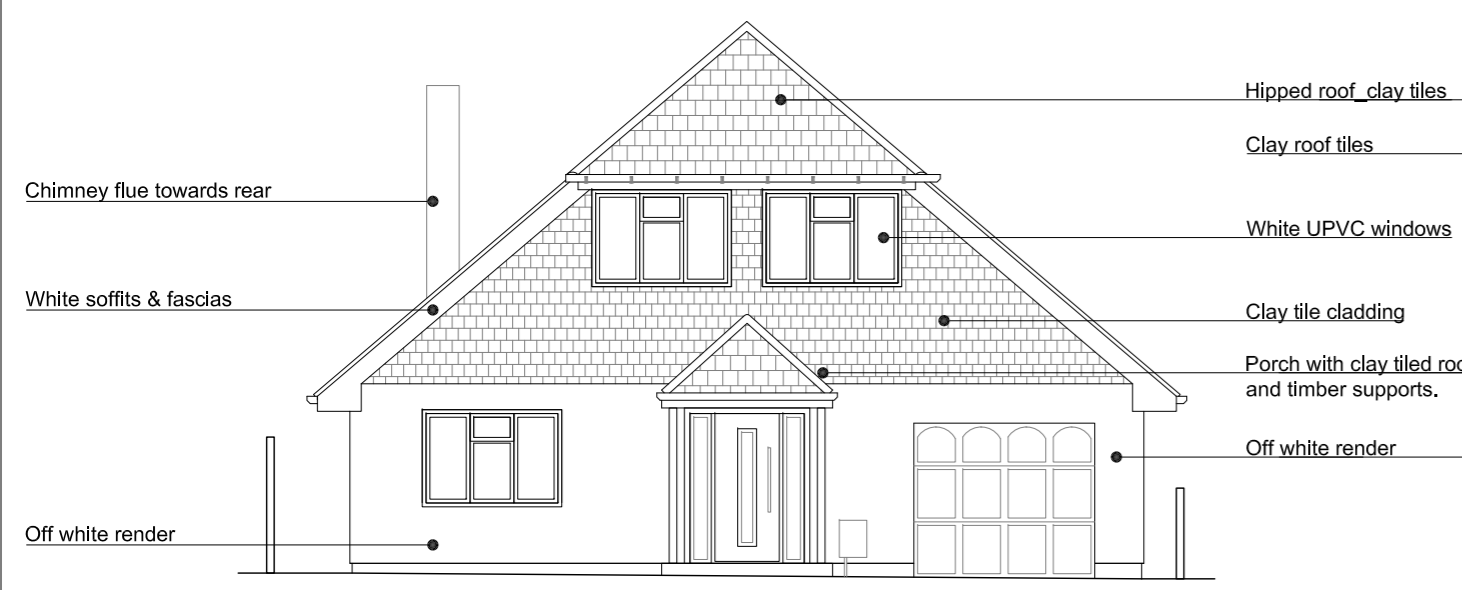

Existing North-West Elevation
Scale 1:100 @ A2



Existing South-East Elevation
Scale 1:100 @ A2

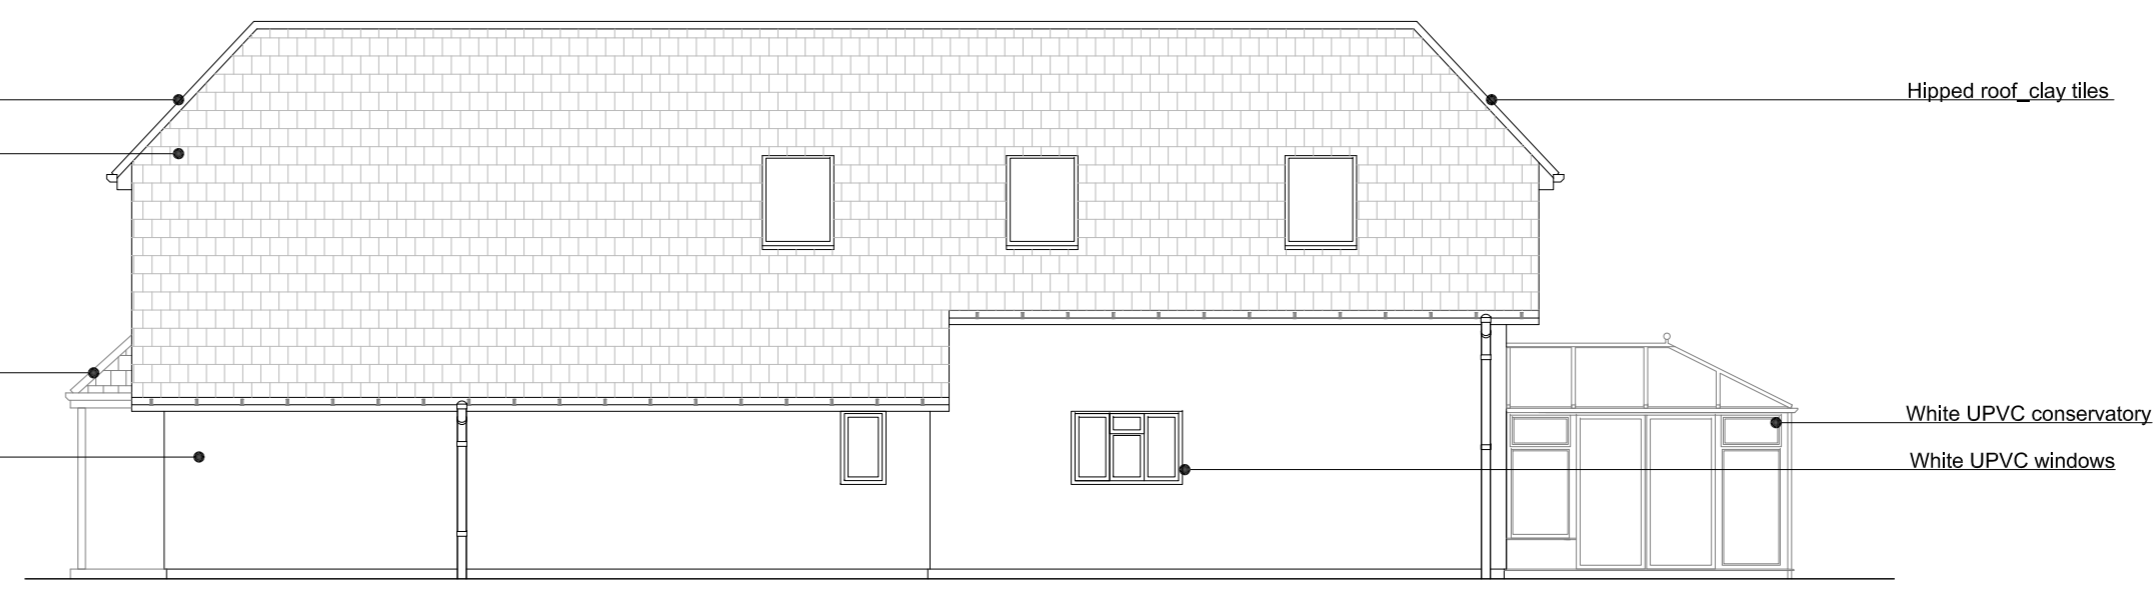

Existing South-West Elevation
Scale 1:100 @ A2

STUDIOeed
+ 4 4 7 5 2 5 0 8 8 1 3 9
www.studioeed.co.uk
emma@studioeed.co.uk

CLIENT
MR. & MRS JONES

PROJECT
7 ELM AVENUE
LYMINGTON
HAMPSHIRE
SO41 8BD

DRAWING TITLE
EXISTING EXTERNAL ELEVATIONS

DATE : SEPT 2023	DRAWN BY : EE
SCALE : 1:100 @ A2	
PROJECT : L23 123	NUMBER : P01 - 05 REV: -

