




Notes  
 All dimensions and details to be checked on site by builder prior to commencement of works.  
 This plan must not be acted upon until it has been approved by the Local Authority.  
 Client to conform to party wall act of 1996 if required.

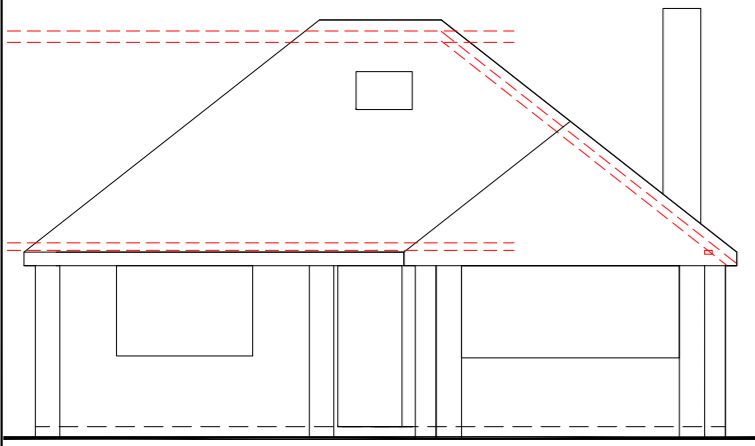


Front View  
 Scale 1:100

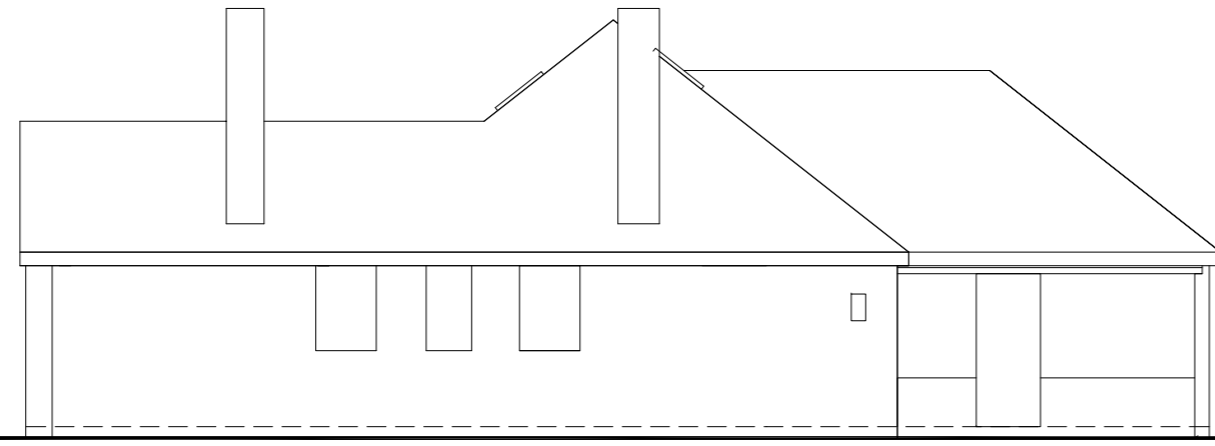



Side View  
 Scale 1:100

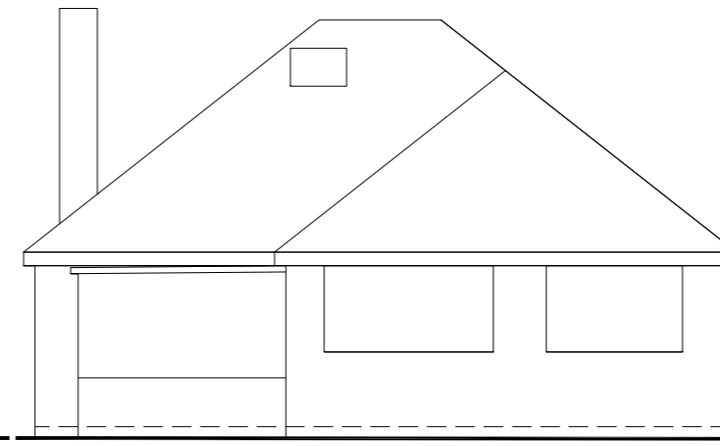


Rear View  
 Scale 1:100

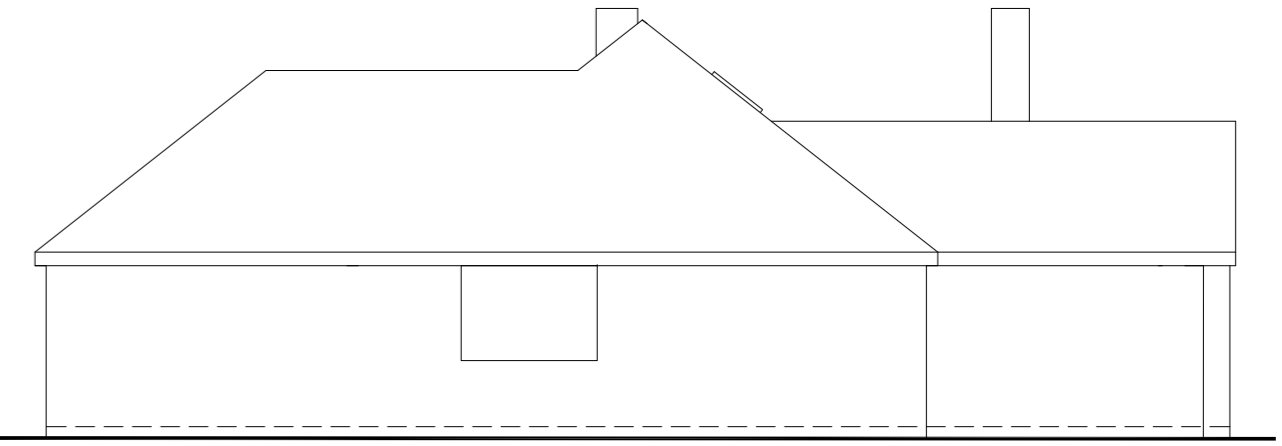


Side View  
 Scale 1:100

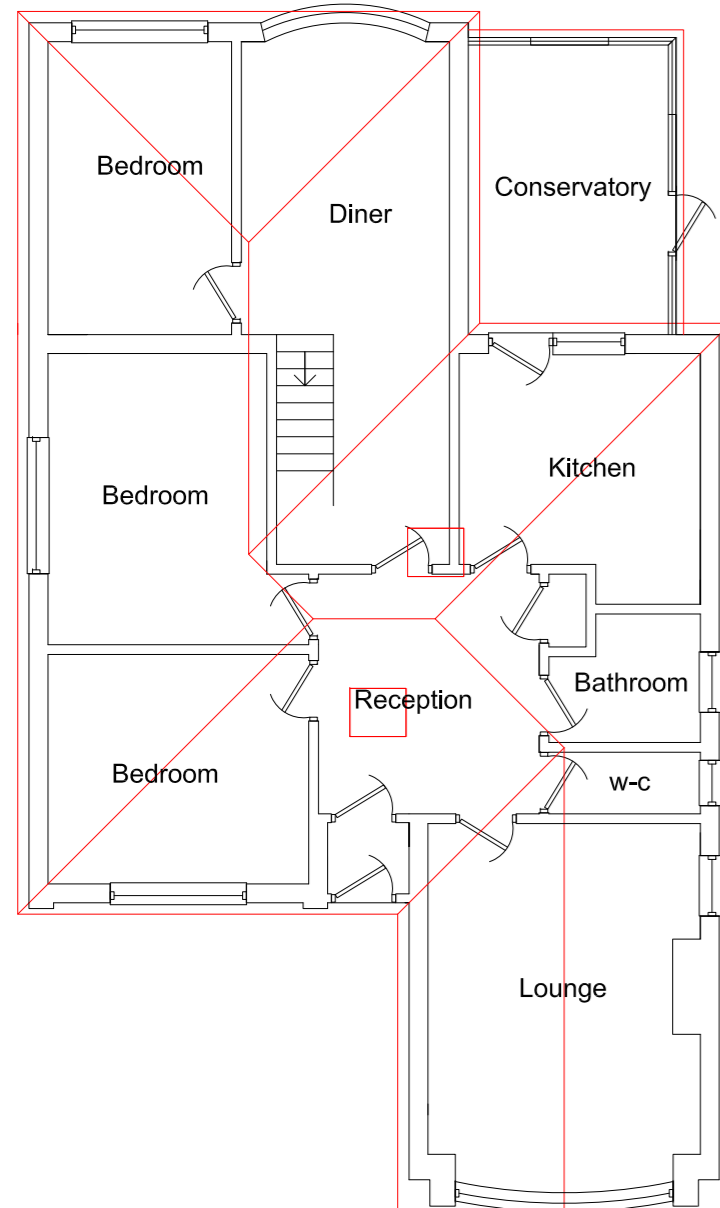 

Ground Floor Plan  
 Scale 1:100

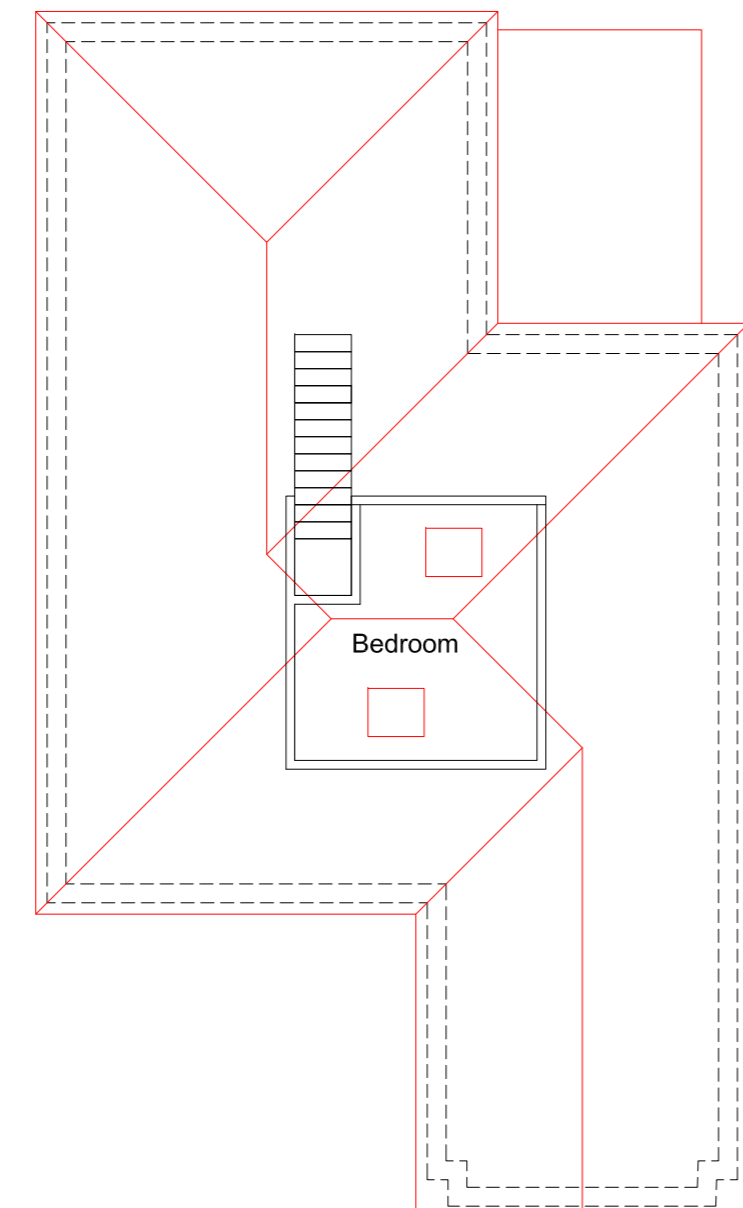

First Floor Plan  
 Scale 1:100

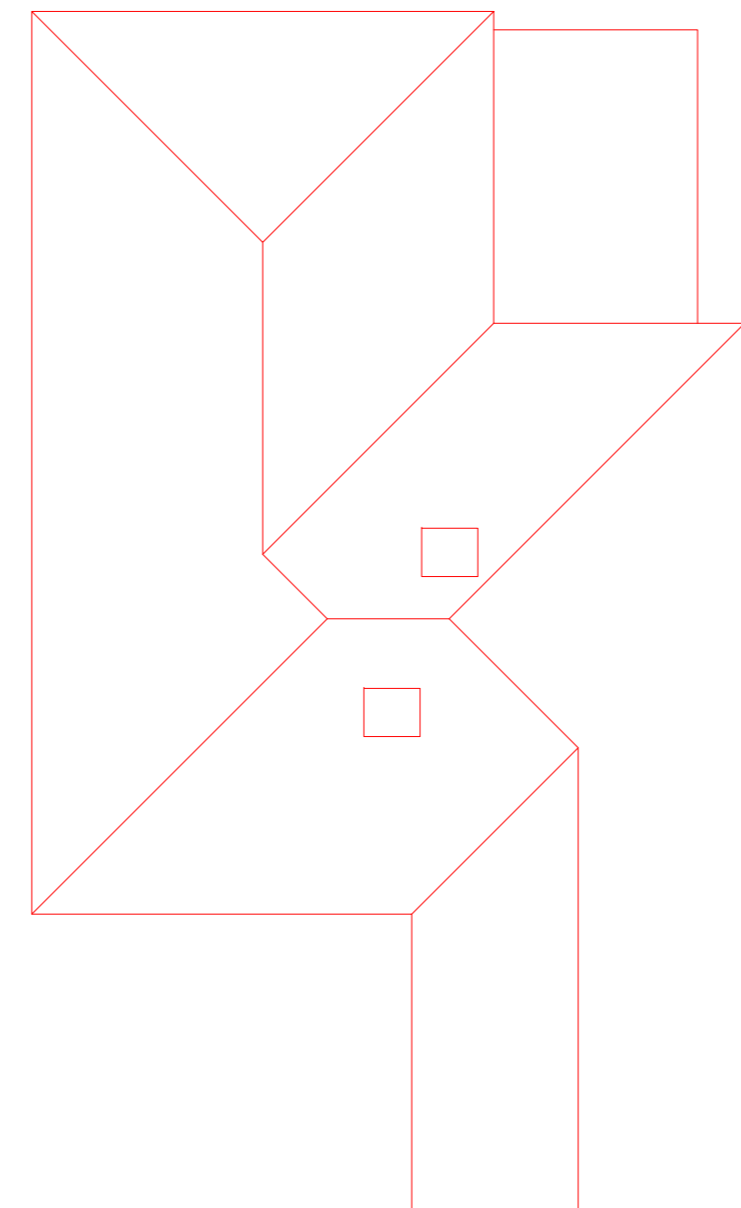

Roof Plan  
 Scale 1:100

B			
A			
Date		Revisions	
Drawing Title: Existing			
SITE ADDRESS 13 Dibden Lodge Close Hythe Southampton SO45 6AY		CLIENT ADDRESS	
Scale: as noted		PAPER SIZE A2	
Date: February 2024		Drawn by: <i>R.N.S.</i>	
<b>Sanders Design Services Ltd</b> 95 Cedar Road Hythe Southampton SO45 3PX <a href="http://www.sandersdesignservices.co.uk">www.sandersdesignservices.co.uk</a> <a href="mailto:info@sandersdesignservices.co.uk">info@sandersdesignservices.co.uk</a> 023 8020 7195			
Drawing No: kat sht 1		Revision: x	

