




Please do not scale from this drawing.
All dimensions should be checked on site prior to commencing construction work.
If in doubt please ask.

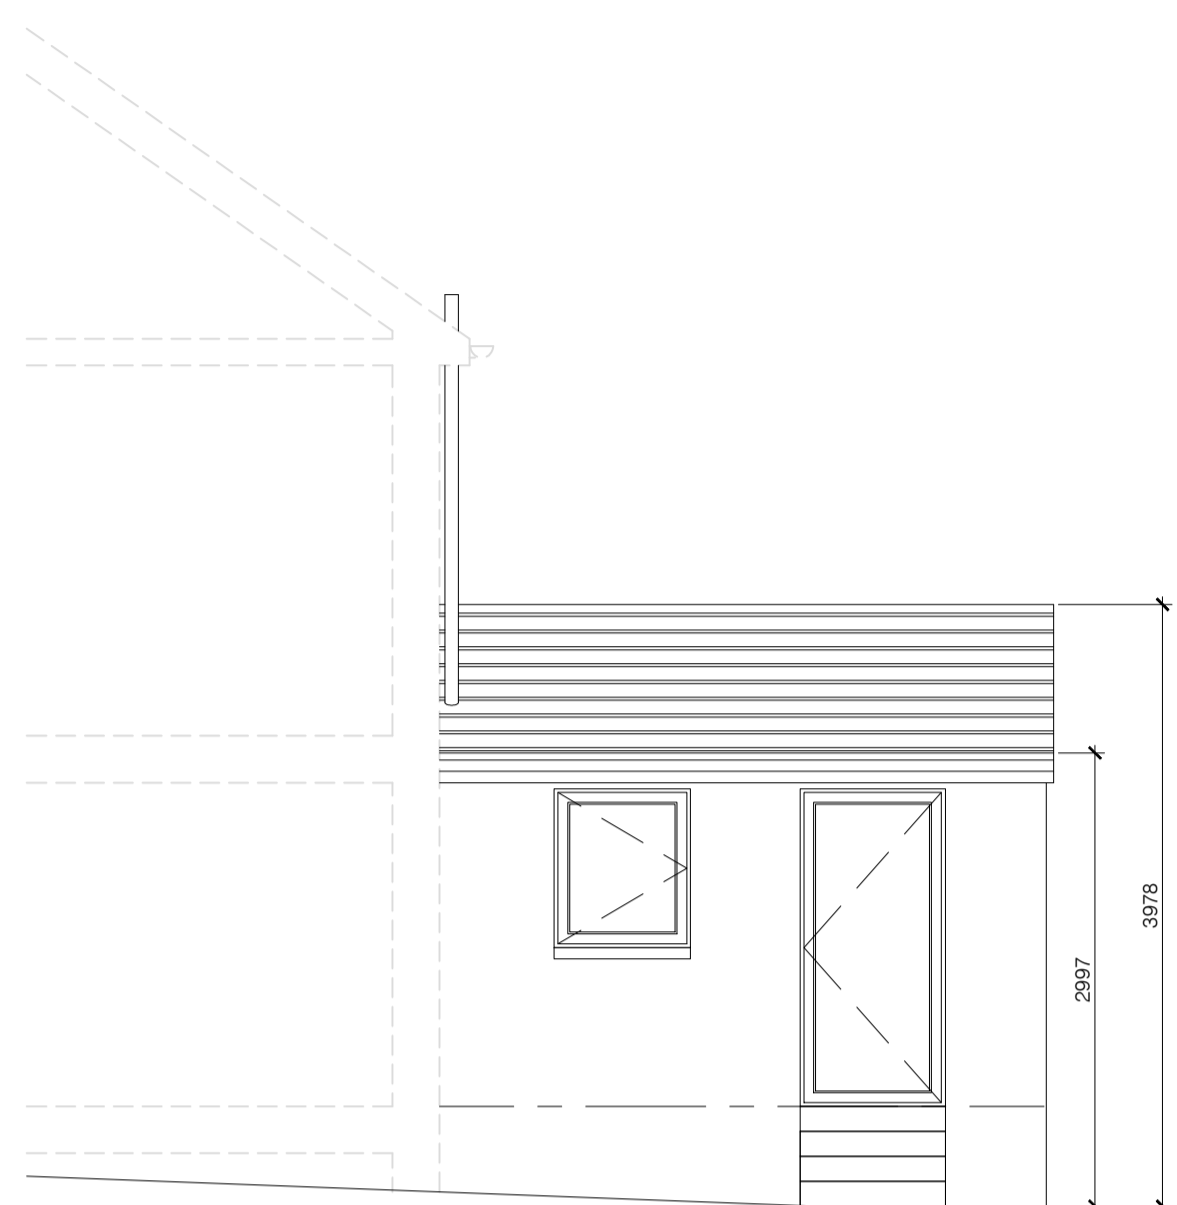



SECTIONAL ELEVATION

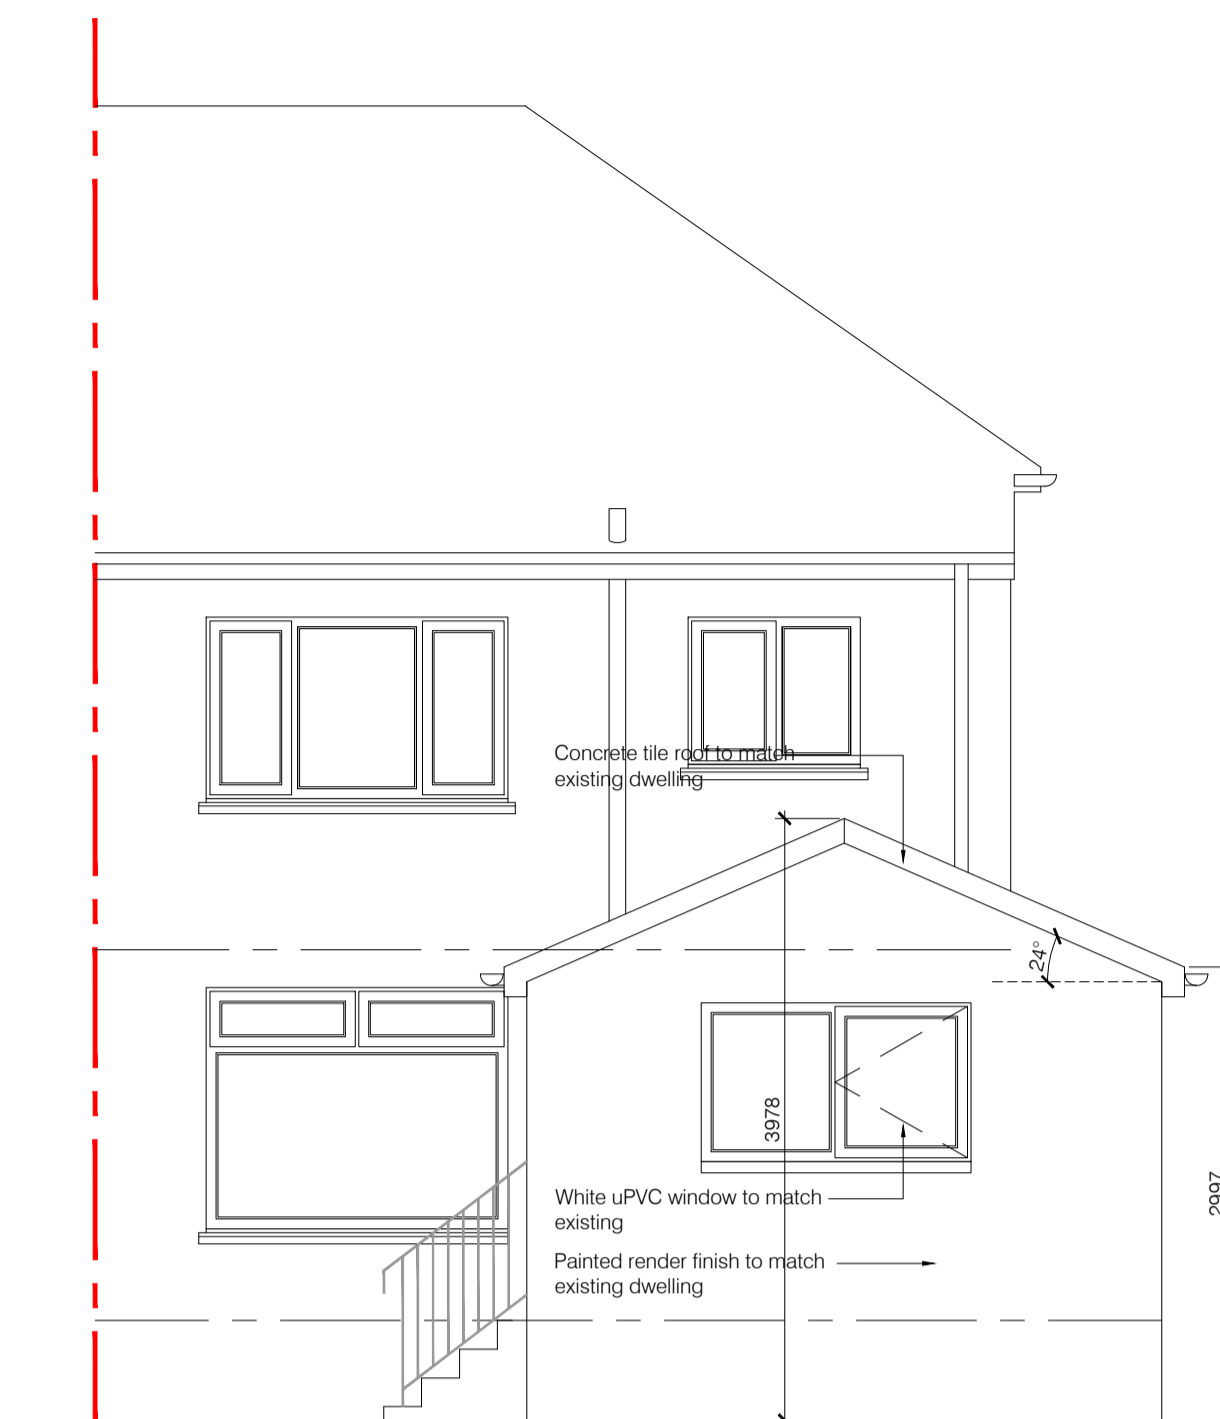


PROPOSED REAR ELEVATION

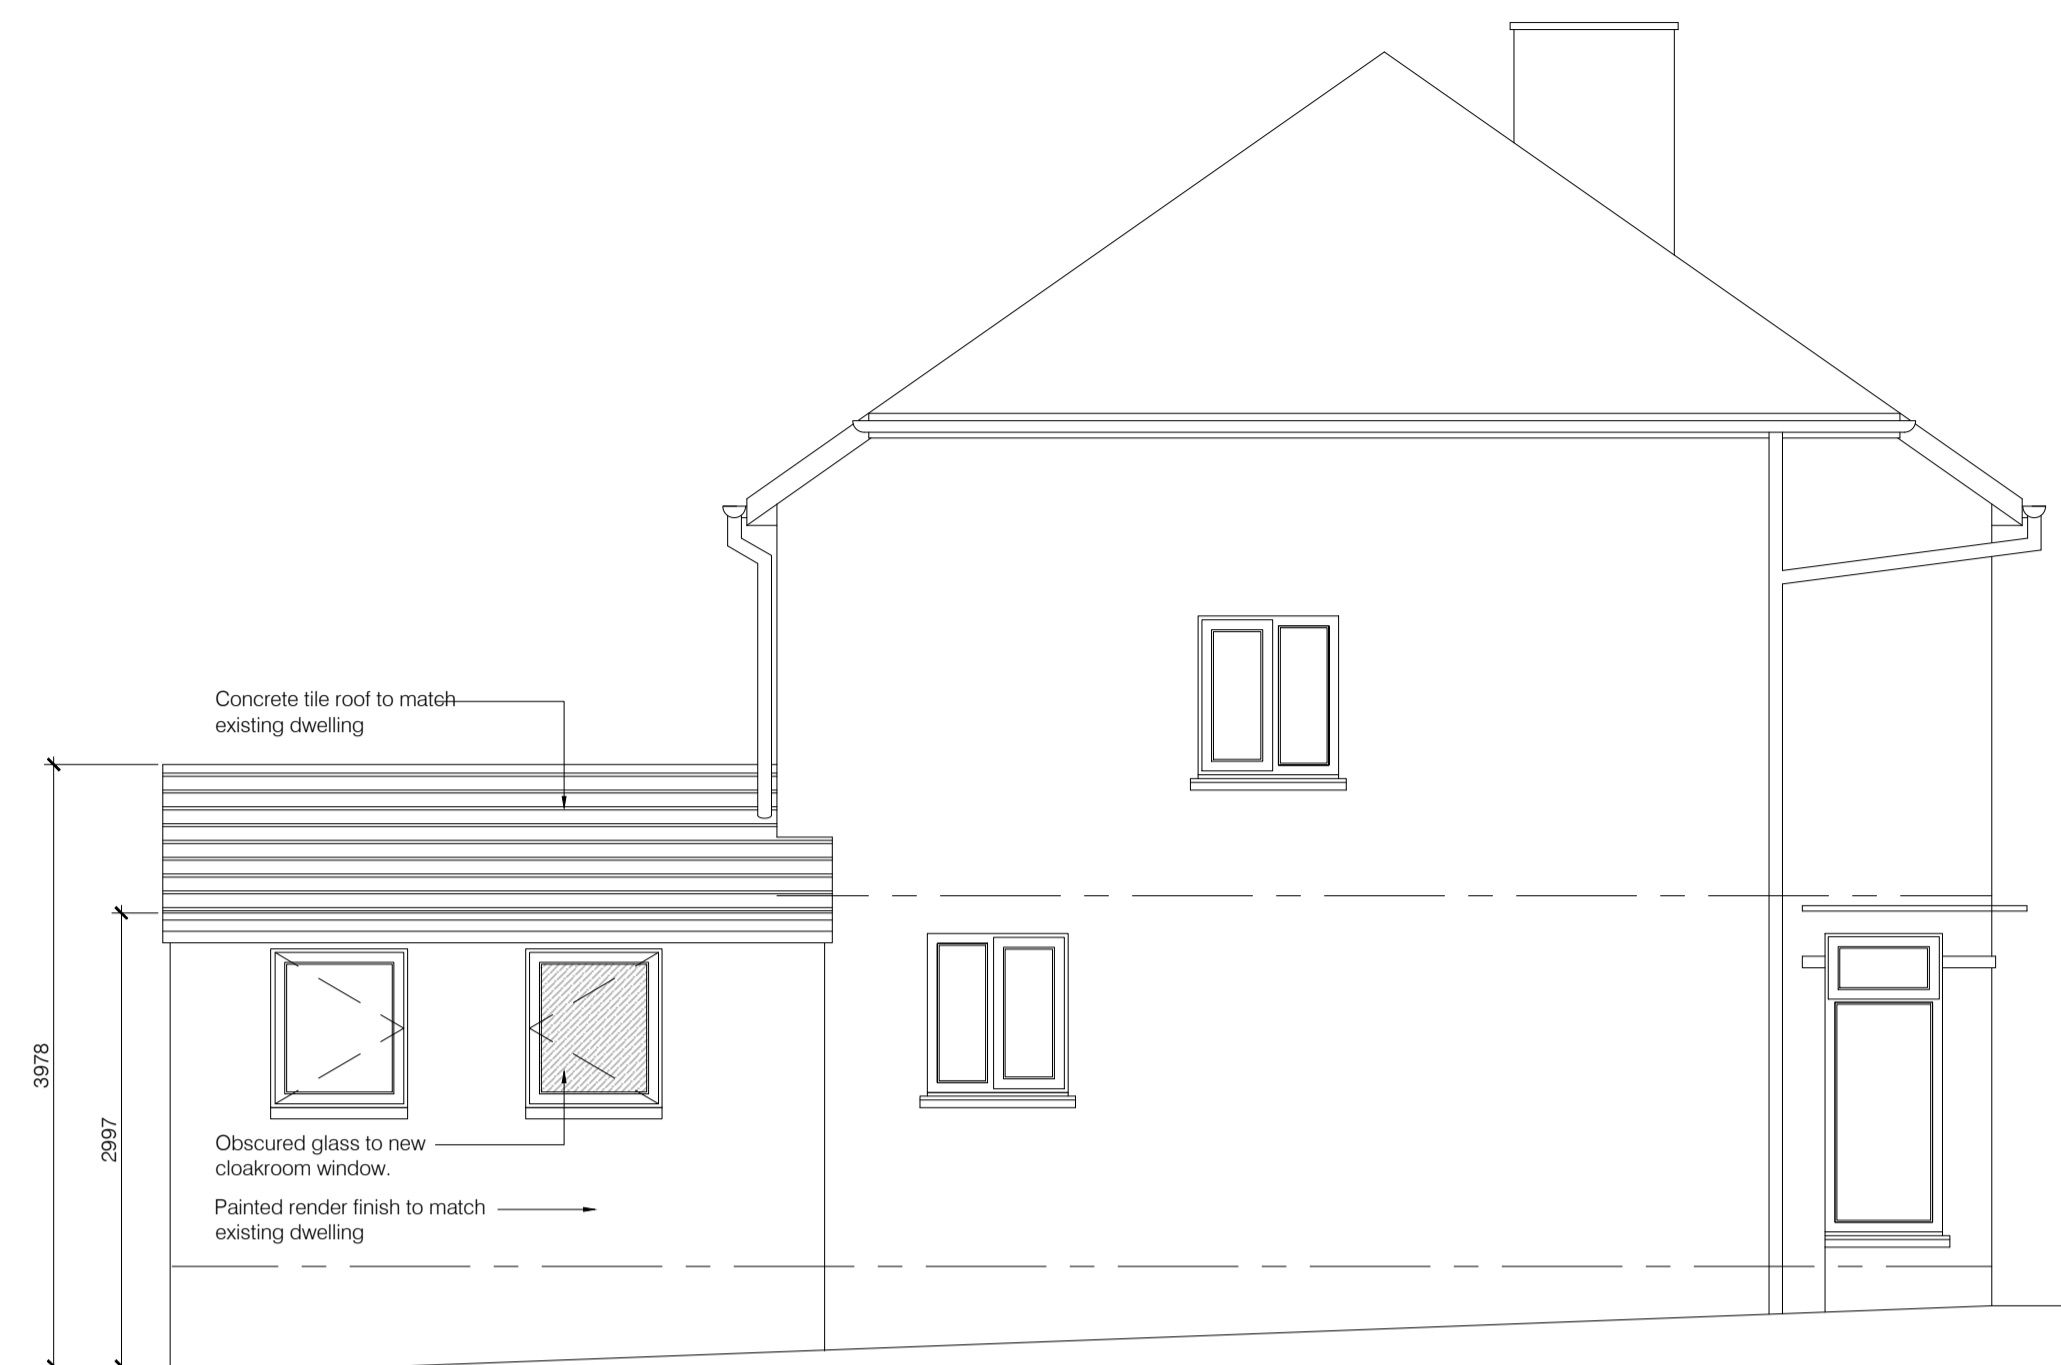



PROPOSED END ELEVATION

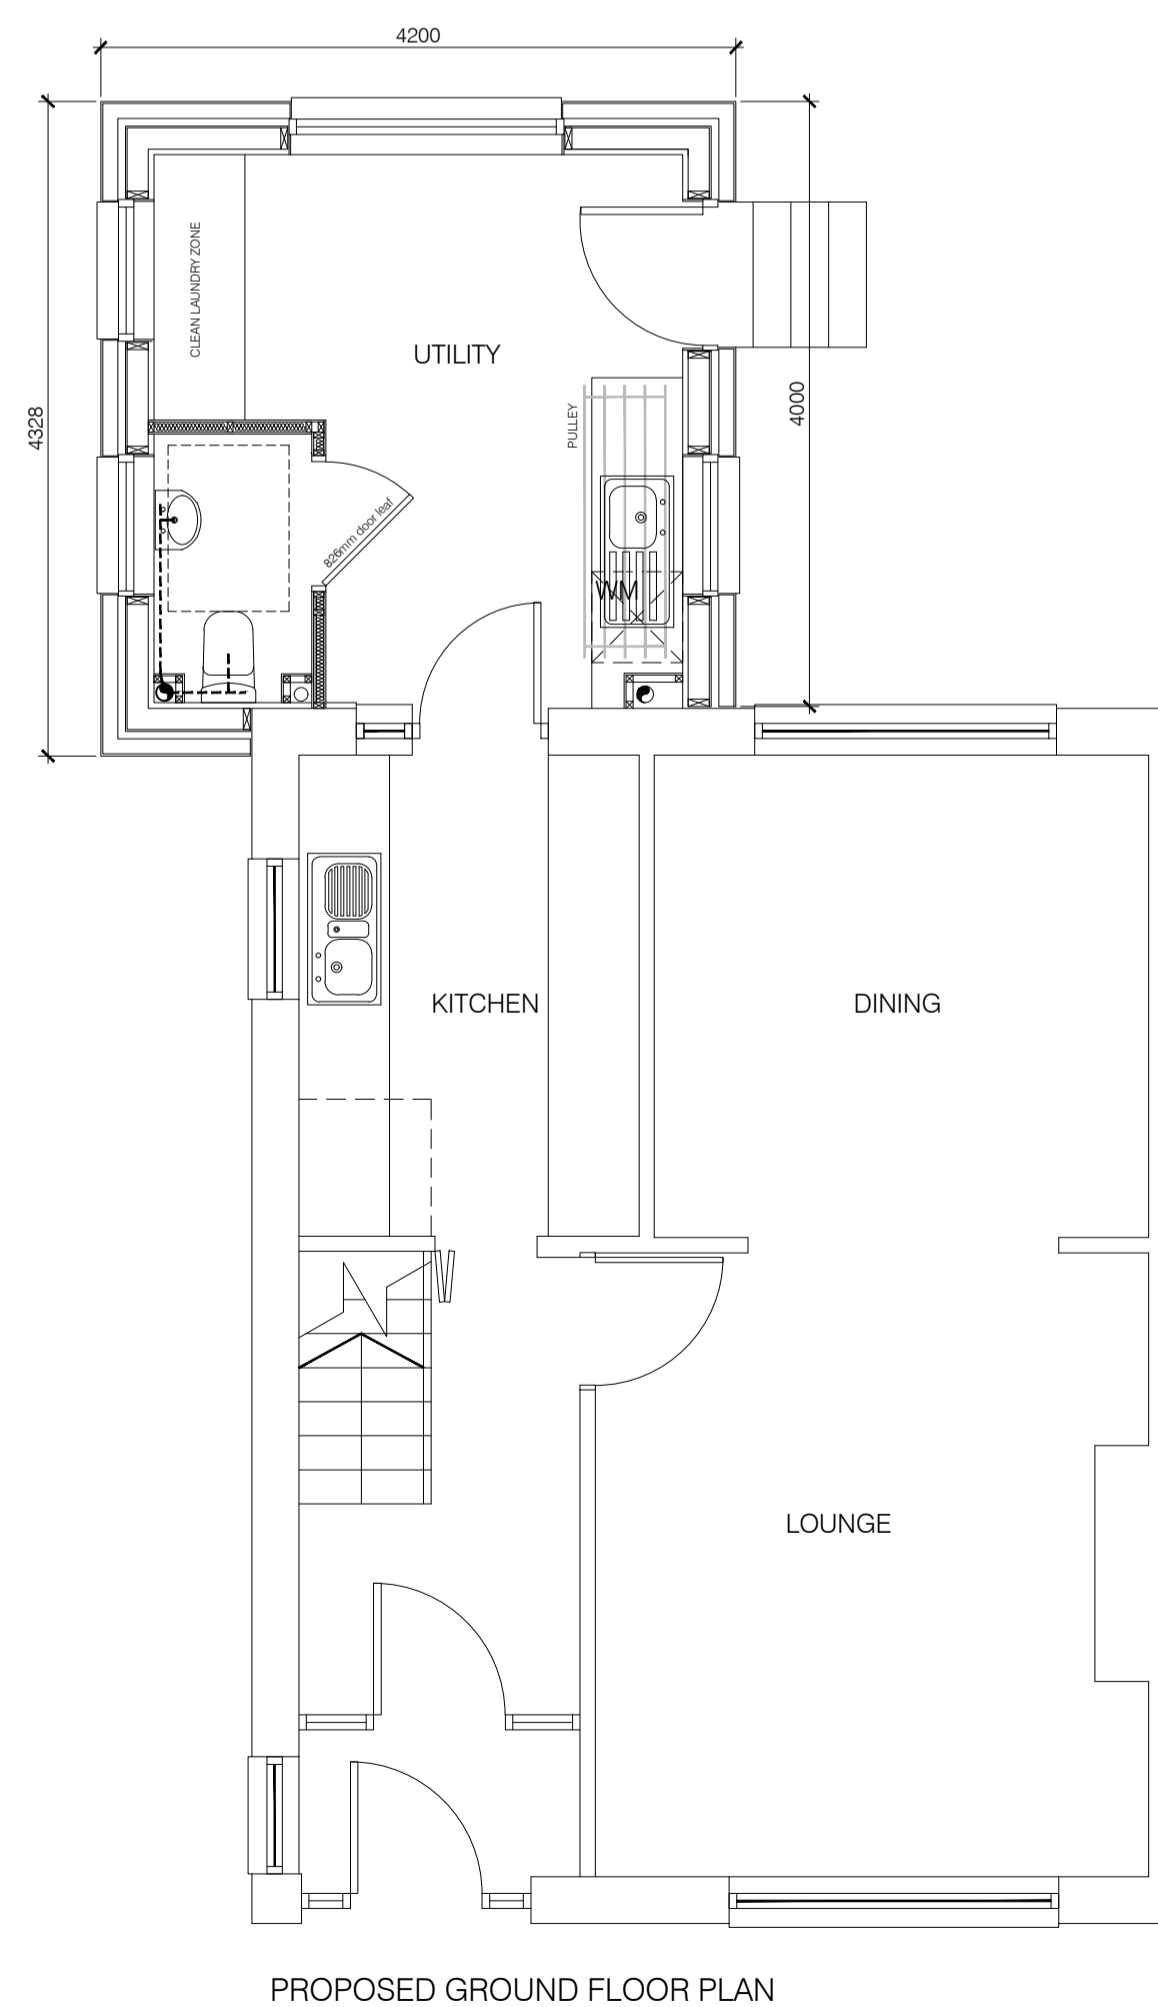 

PROPOSED GROUND FLOOR PLAN

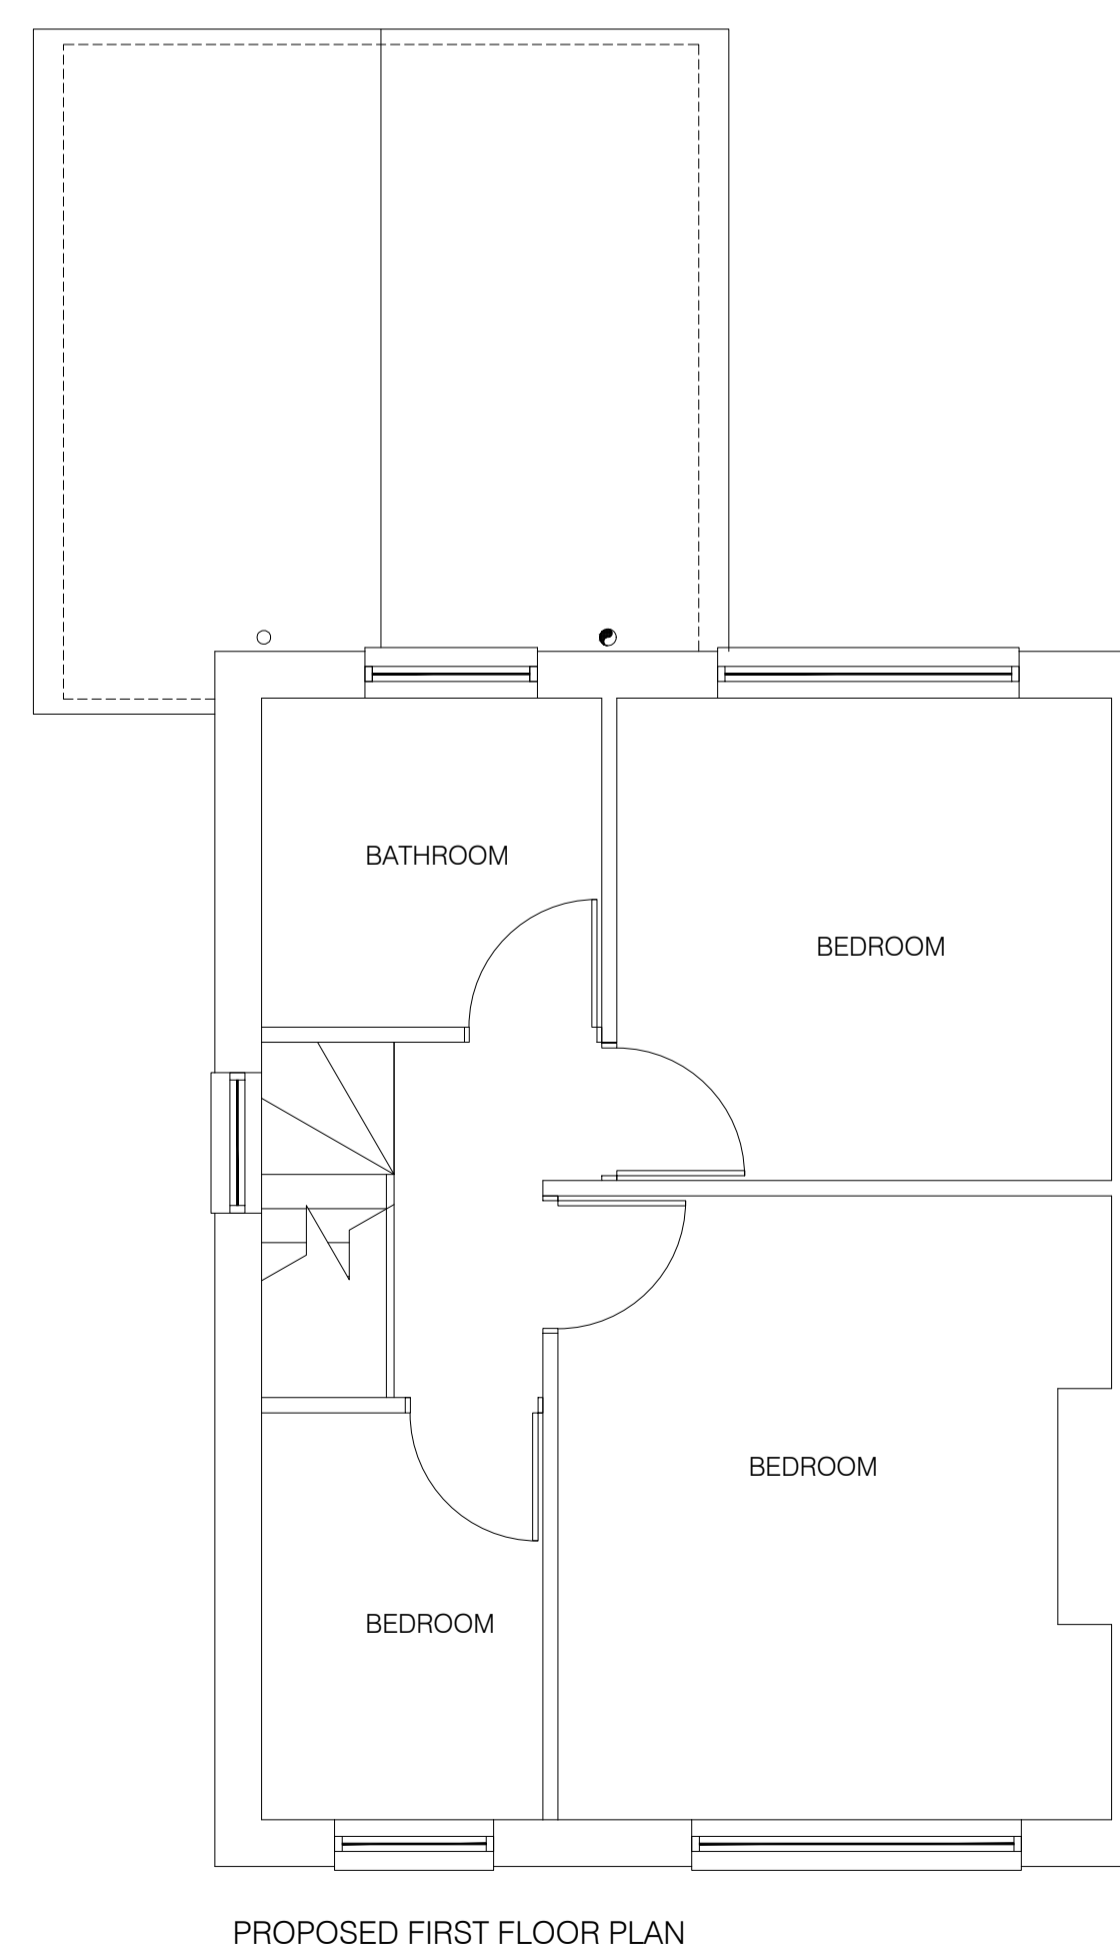

PROPOSED FIRST FLOOR PLAN

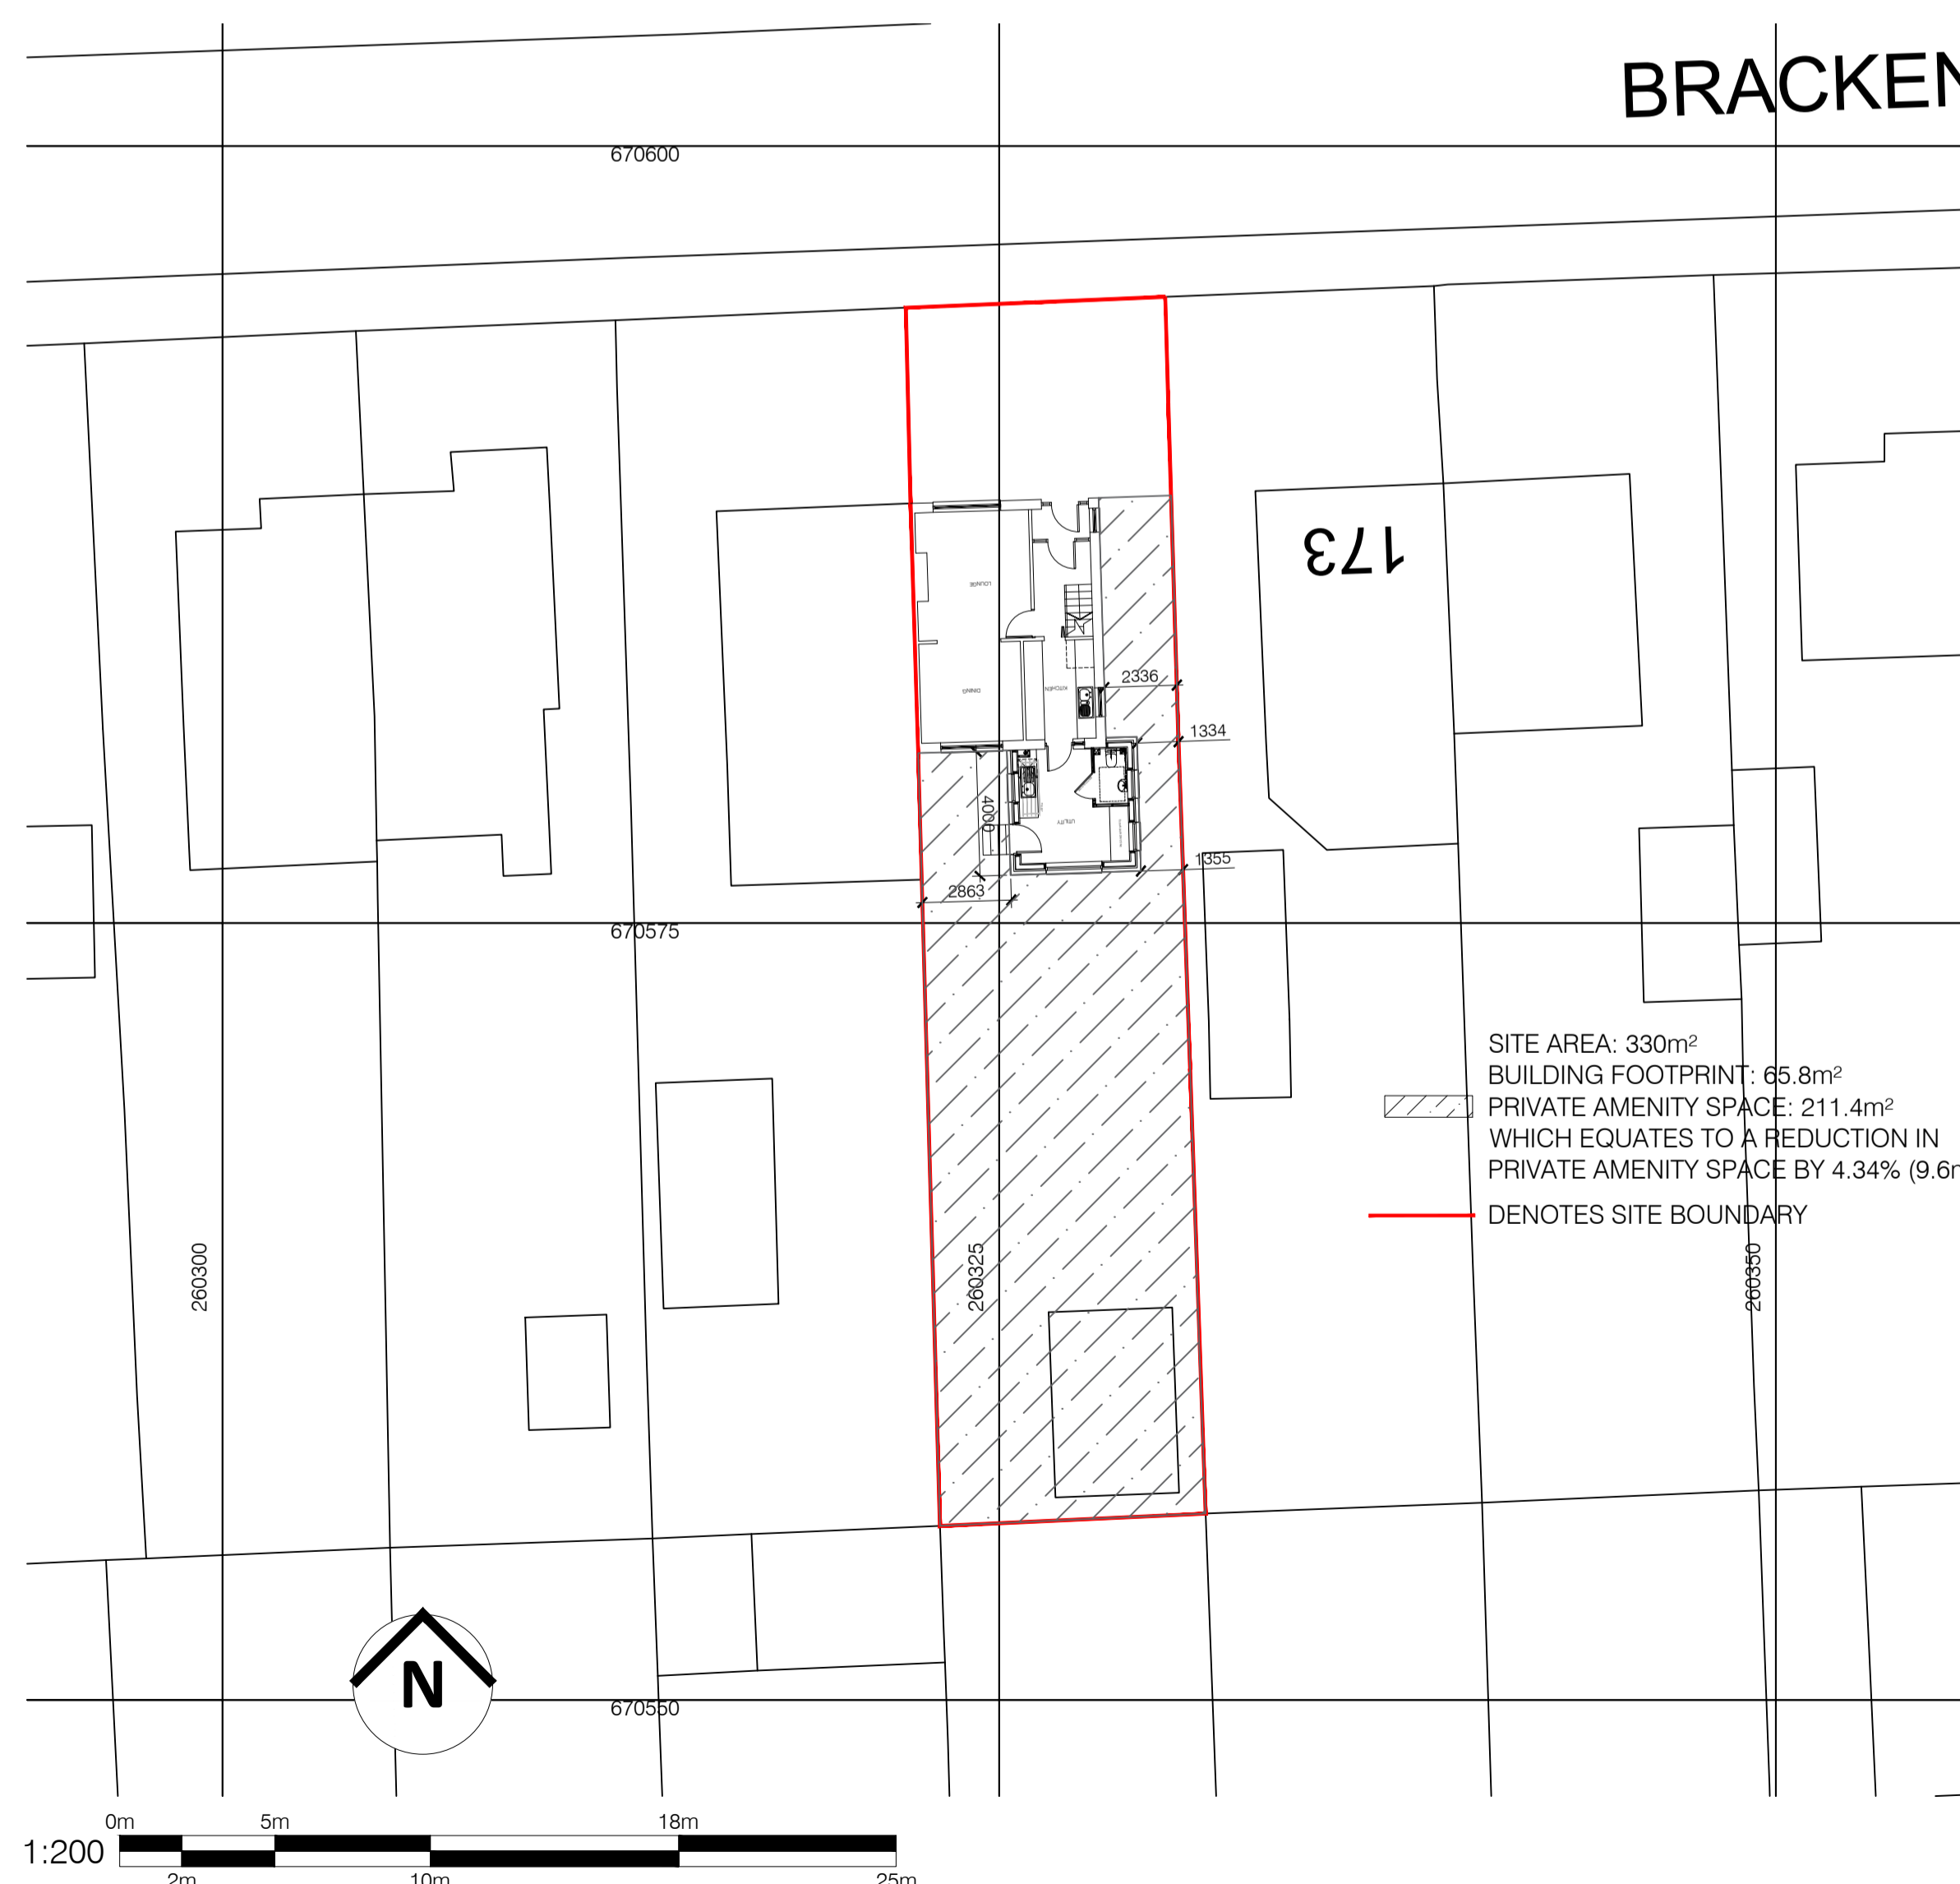 

Rev No	Description	Date
A	Footprint of extension increased.	Mar 24

REVISIONS

Client:
MR & MRS STIRLING

Job Title:
SINGLE STOREY EXTENSION
175 BRACKENBRAE AVENUE
G64 2EB

Drawing Title:
PROPOSED GA PLANS AND ELEVATIONS

Scale @ A1	Date	Drawn By
1:50/ 200	JAN 24	
Job No	Drawing No	Checked
	AL(00)002	

INFORMATION