



Please do not scale from this drawing.
 All dimensions should be checked on site prior to commencing construction work.
 If in doubt please ask.

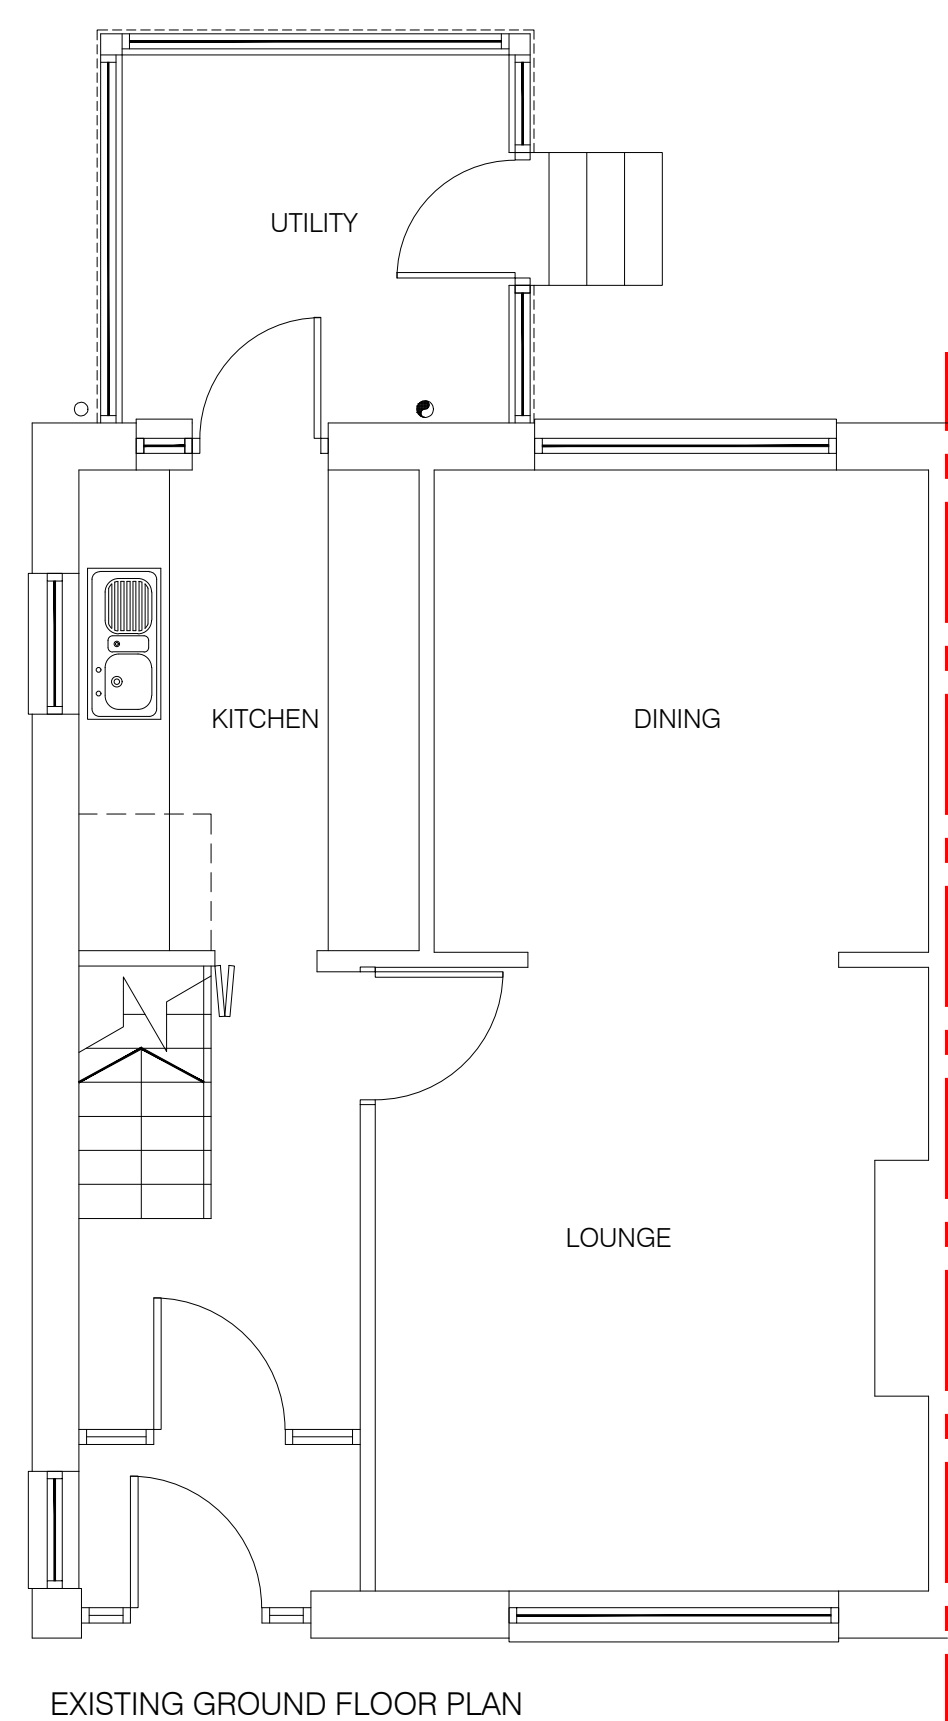


EXISTING REAR ELEVATION




EXISTING END ELEVATION

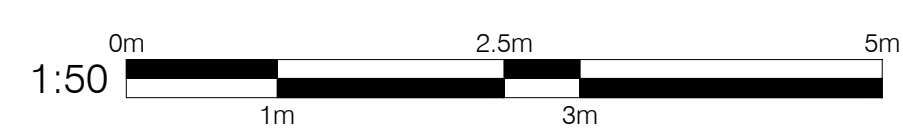

EXISTING GROUND FLOOR PLAN

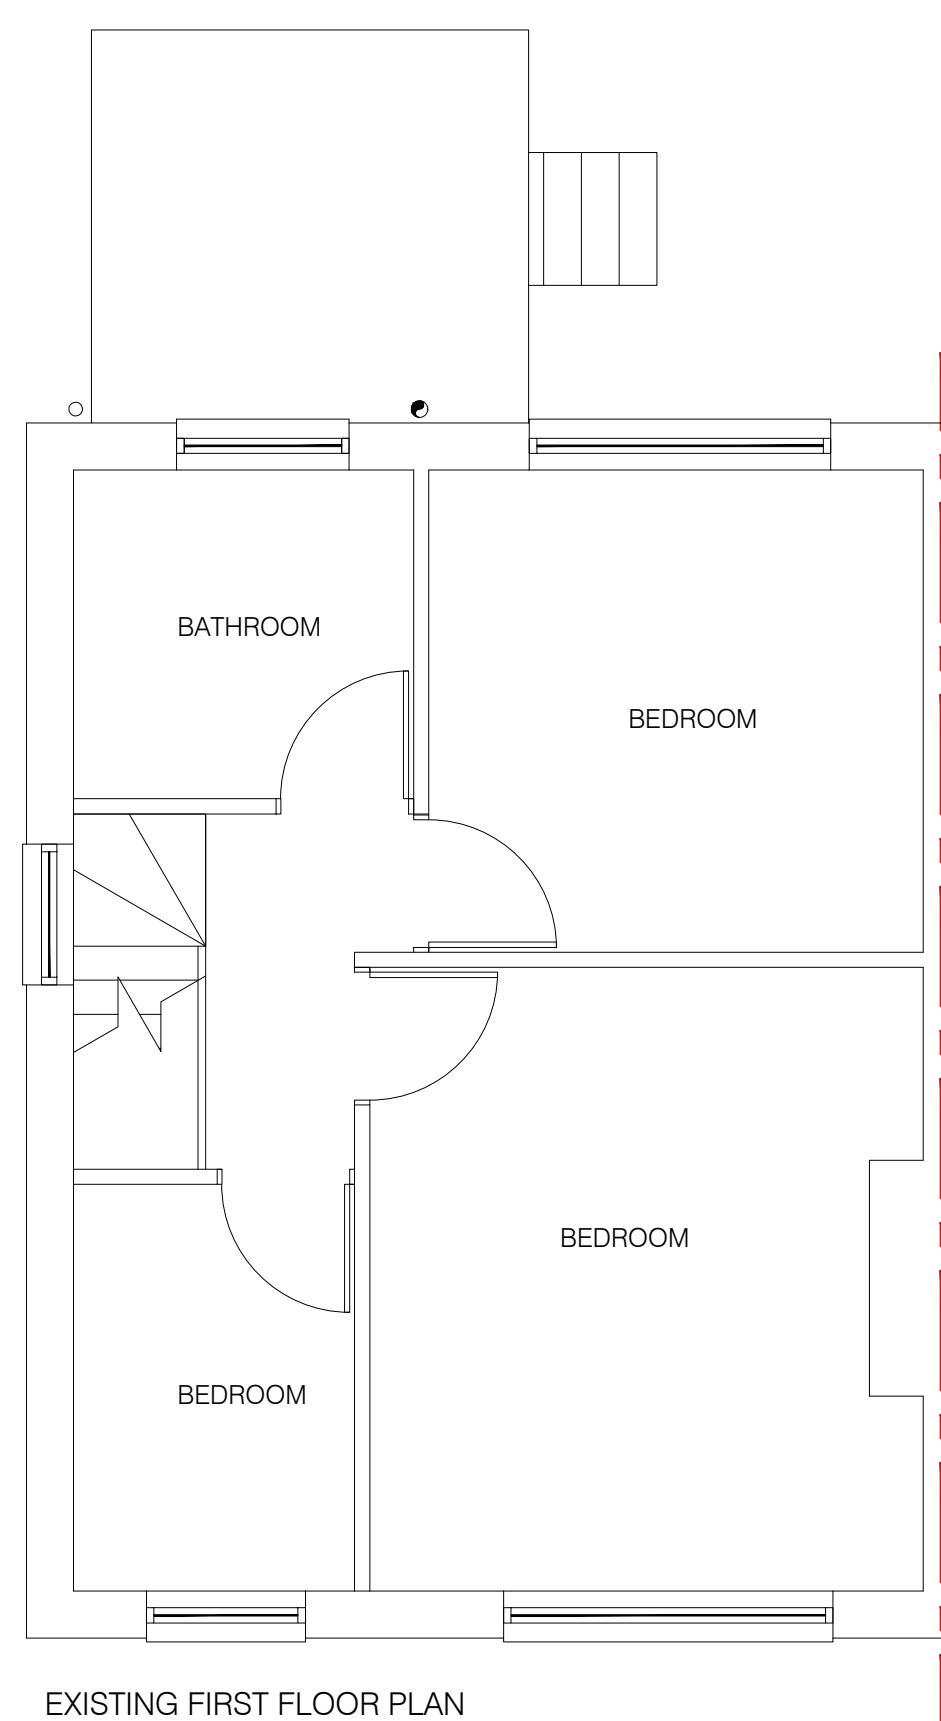

EXISTING FIRST FLOOR PLAN

 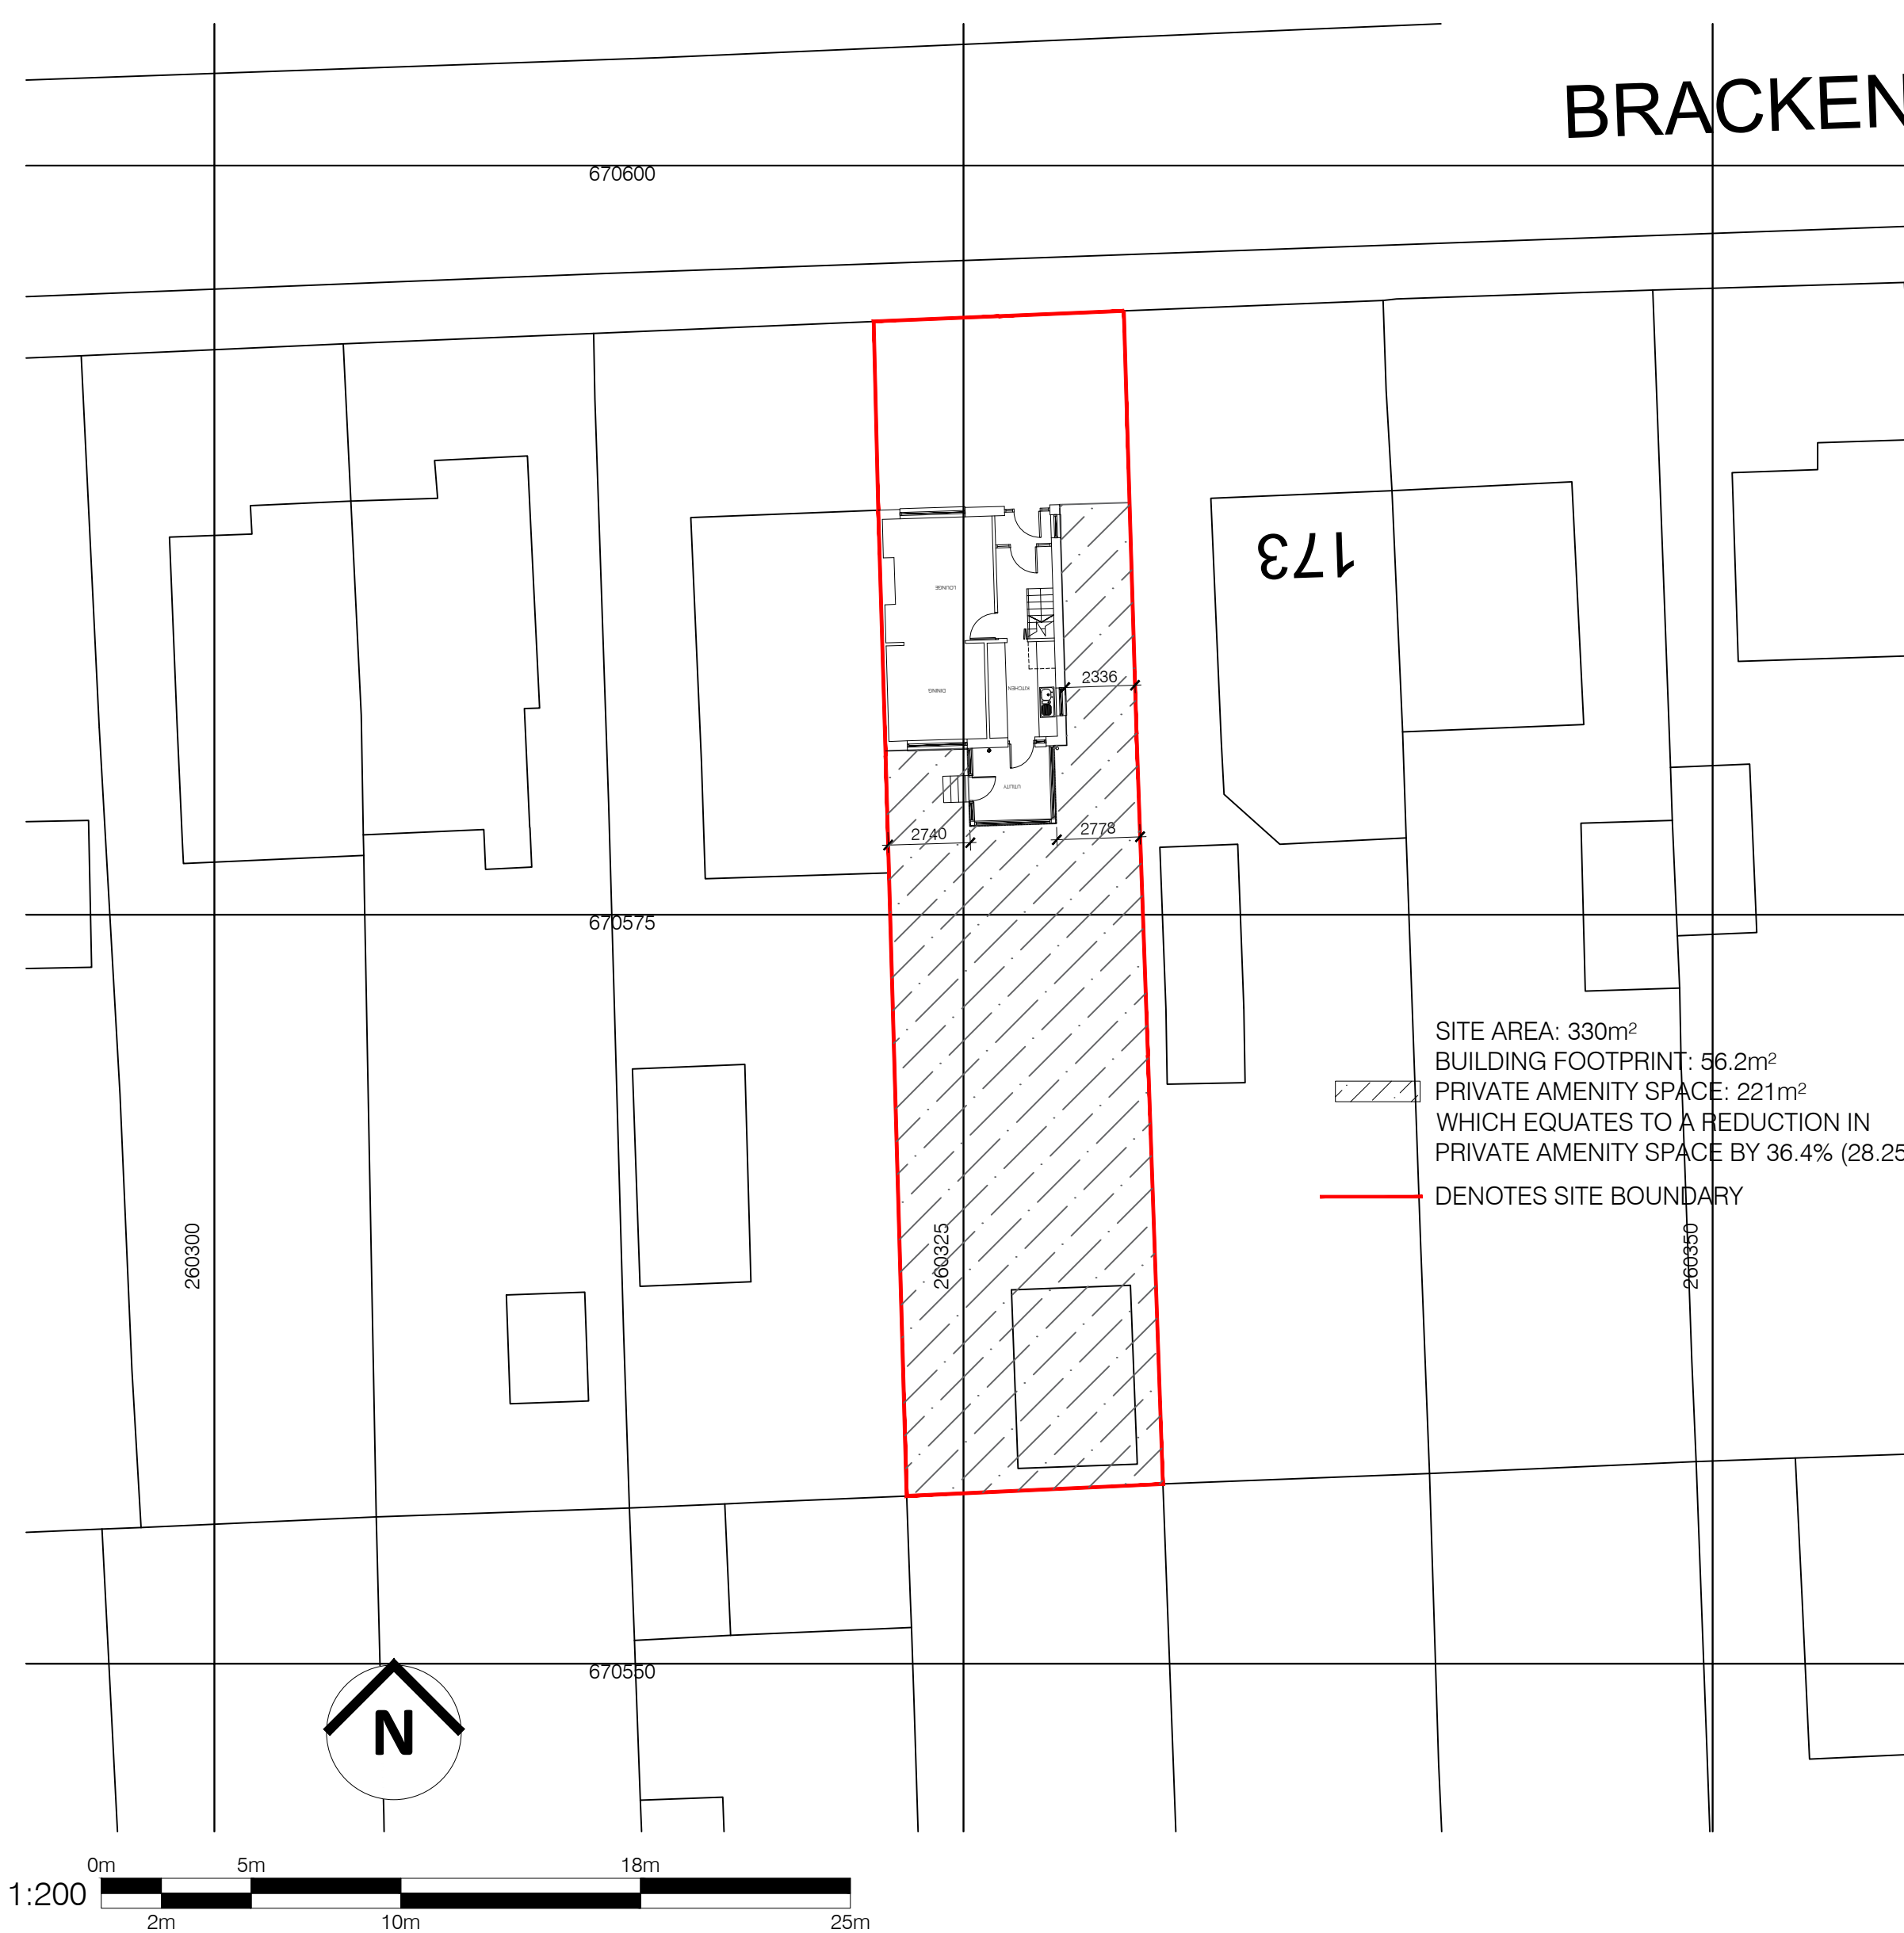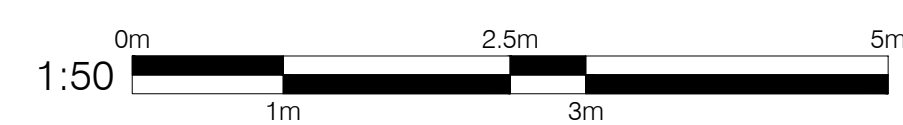

Rev No	Description	Date
REVISIONS		
Client: MR & MRS STIRLING		
Job Title: SINGLE STOREY EXTENSION 175 BRACKENBRAE AVENUE G64 2EB		
Drawing Title: EXISTING GA PLANS AND ELEVATIONS		
Scale @ A1: 1:50/ 200	Date: JAN 24	Drawn By:
Job No: AL(00)001	Drawing No:	Checked:

REVISIONS

Client: MR & MRS STIRLING

Job Title: SINGLE STOREY EXTENSION
175 BRACKENBRAE AVENUE
G64 2EB

Drawing Title: EXISTING GA PLANS AND ELEVATIONS

Scale @ A1: 1:50/ 200 Date: JAN 24 Drawn By:

Job No: AL(00)001 Drawing No: Checked:

INFORMATION