

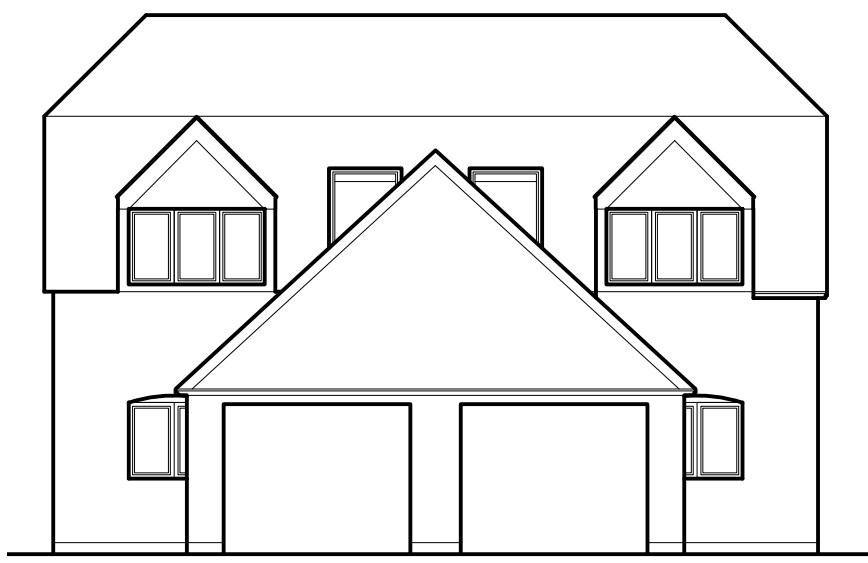
 



GROUND FLOOR PLAN (Existing) 1:100

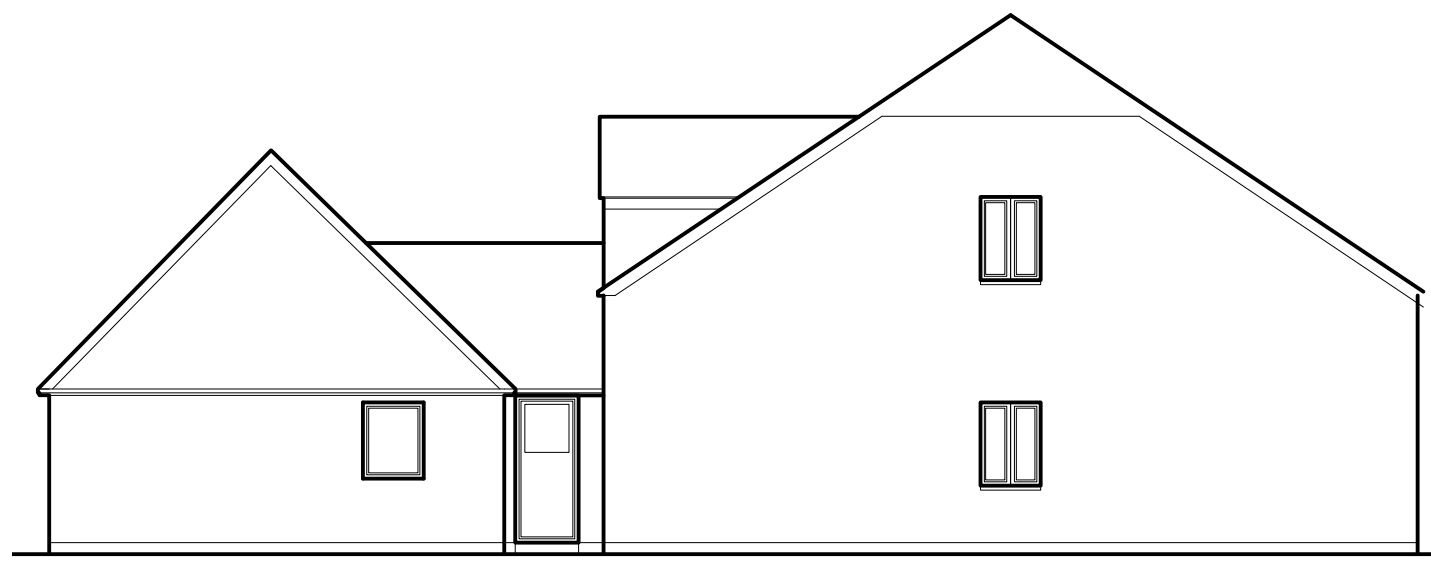

NORTH ELEVATION (Existing) 1:00

 

WEST ELEVATION (Existing) 1:00

 

Job Title: NHA PR-LM-001
Address: 41A, Portsmouth Rd, Horndean, Hants PO8 2UH

1. ALL DIMENSIONS IN MM. DO NOT SCALE FROM THIS DRAWING
2. ALL SPECIFIED ITEMS IN LINE WITH MANUFACTURERS RECOMMENDATIONS
3. ALL GIVEN LABELS & DIMENSIONS TO BE CHECKED & CONFIRMED ON SITE
4. THE CONTRACTOR, SUB CONTRACTOR OR SPECIALIST CONTRACTOR SHOULD INFORM THE ARCHITECT OF ANY DISCREPANCIES
5. ALL RIGHTS RESERVED

Scale: 1:200 @ A3
Drg.No. NHA-003-P *
 Planning Drawings
 Existing Plans/Elev.

Drawn by: NJH
Issued to: Local Authority/Client
Status: Approvals
Date: 07.03.2024

