

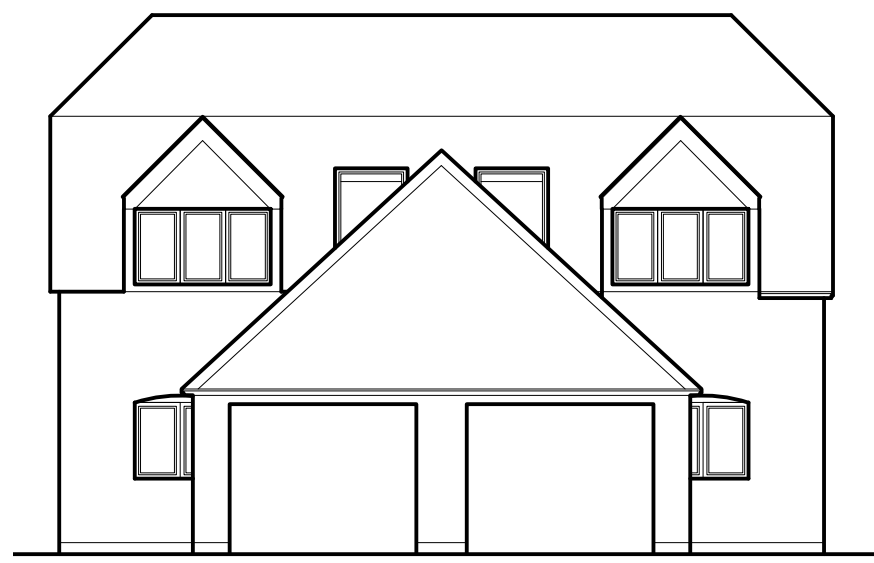
 



GROUND FLOOR PLAN (Proposed) 1:100

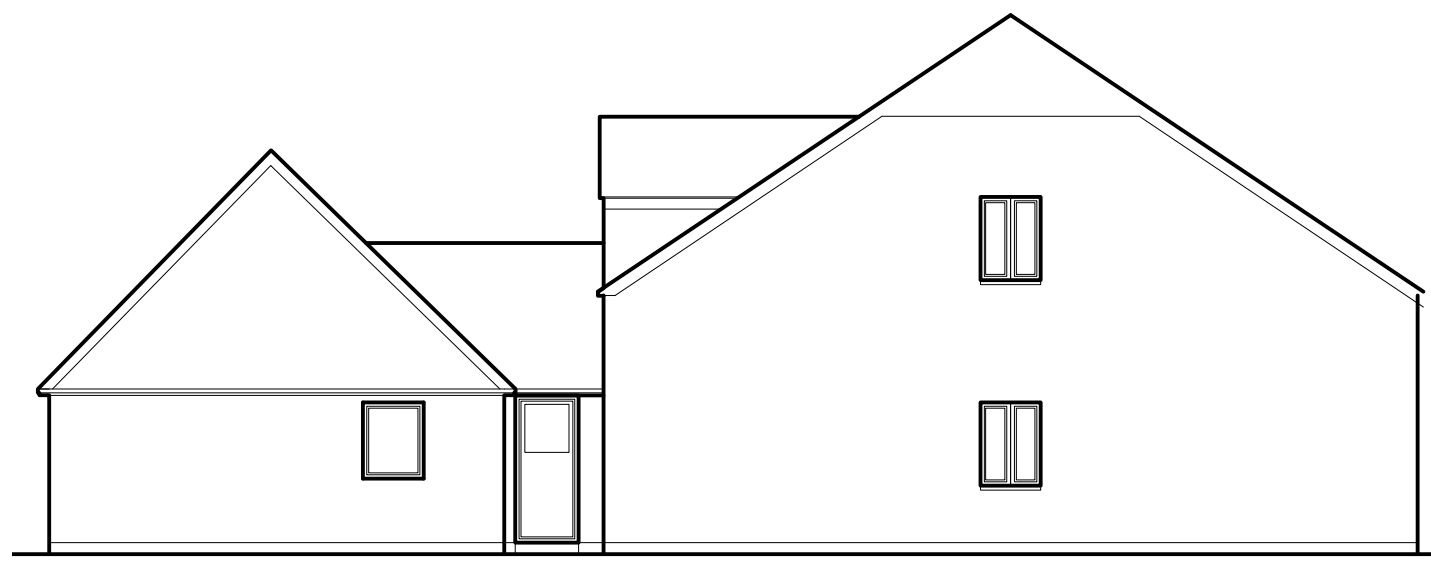

NORTH ELEVATION (Proposed) 1:100

 

WEST ELEVATION (Proposed) 1:100

 

NB Elevations represent no material change to external appearance between proposed and existing



Job Title: NHA PR-LM-001  
 Address: 41A, Portsmouth Rd, Horndean, Hants PO8 2UH

1. ALL DIMENSIONS IN MM. DO NOT SCALE FROM THIS DRAWING
2. ALL SPECIFIED ITEMS IN LINE WITH MANUFACTURERS RECOMMENDATIONS
3. ALL GIVEN LABELS & DIMENSIONS TO BE CHECKED & CONFIRMED ON SITE
4. THE CONTRACTOR, SUB CONTRACTOR OR SPECIALIST CONTRACTOR SHOULD INFORM THE ARCHITECT OF ANY DISCREPANCIES
5. ALL RIGHTS RESERVED

Scale: 1:200 @ A3  
 Drg.No. NHA-004-P \*  
 Planning Drawings  
 Proposed Plans/Elev.

Drawn by: NJH  
 Issued to: Local Authority/Client  
 Status: Approvals  
 Date: 07.03.2024

