


**Key**

- Existing retained construction
- New construction / infill
- Demolitions

NB: Existing external cavity wall width TBC on site, currently assumed at 50mm.

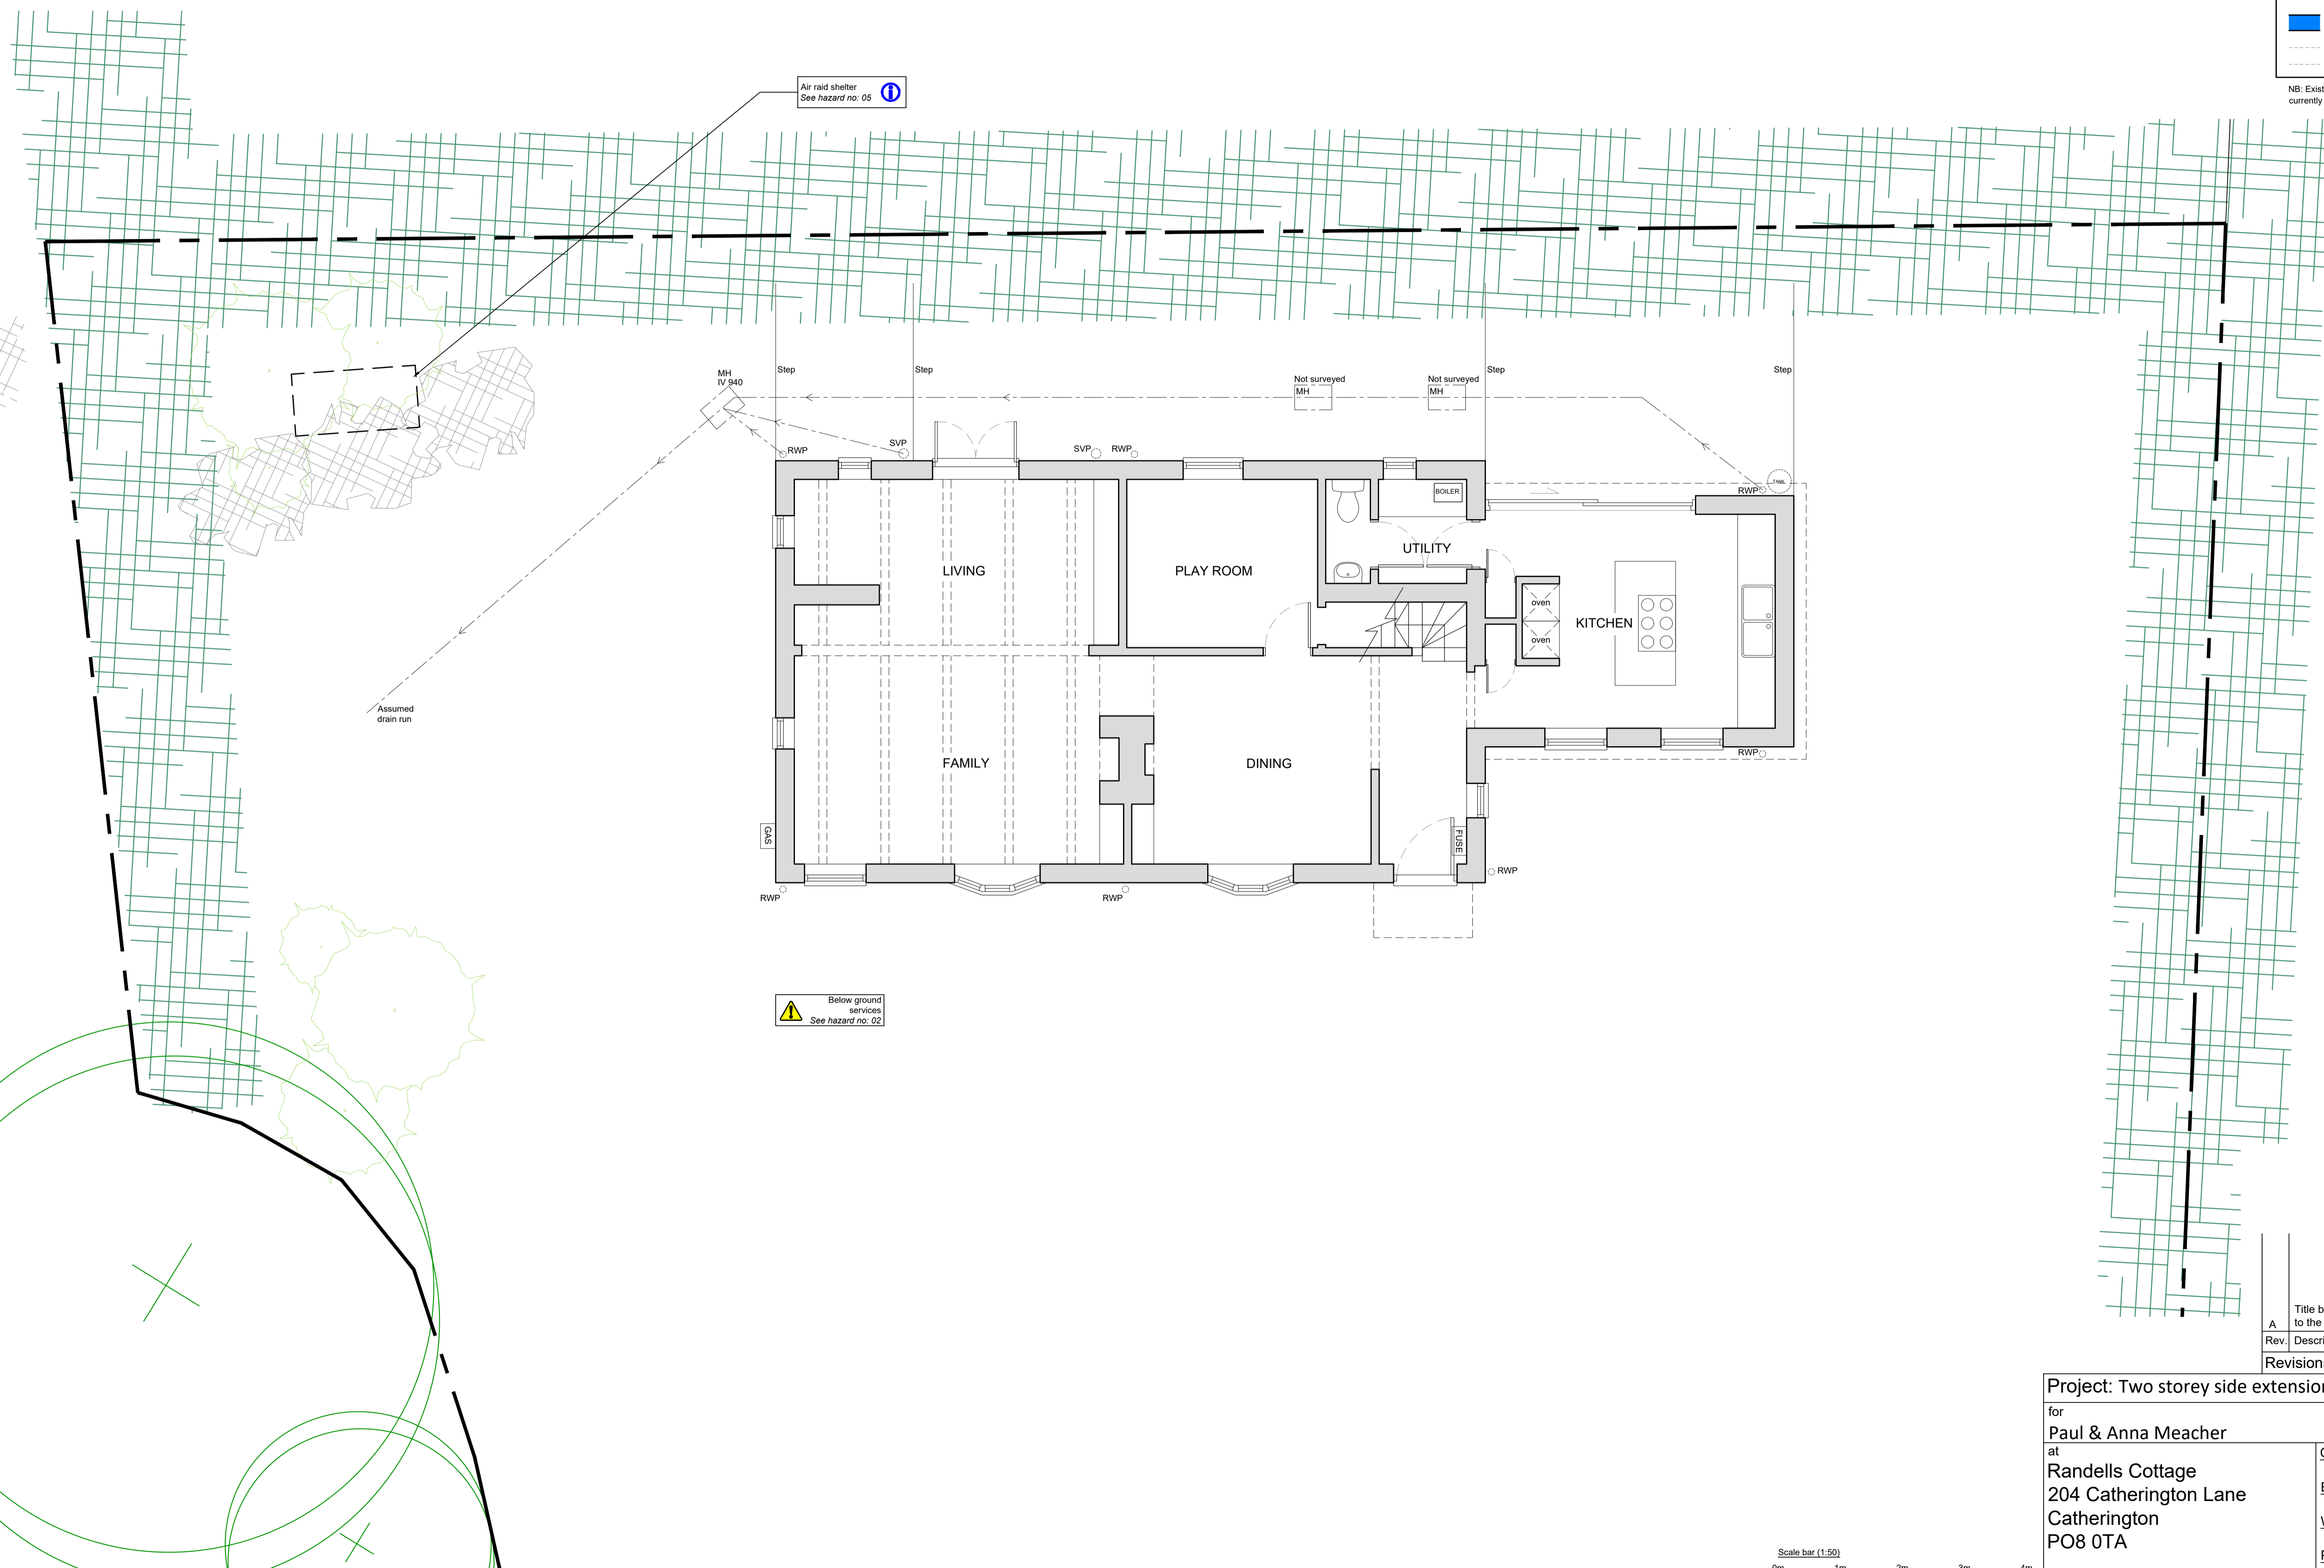

**Key - CDM 2015 Symbols**

- Caution
- Information
- Prohibited
- Residual Risk

	Title block updated, existing windows amended to the survey	26/02/24
A		
Revisions		Date

**Project: Two storey side extension**  
for  
**Paul & Anna Meacher**  
at  
**Randells Cottage**  
204 Catherington Lane  
Catherington  
PO8 0TA

Contact: [Michael Austin RIBA](mailto:Michael.Austin@RIBA.org)  
E-mail: [project@austinlebbon.co.uk](mailto:project@austinlebbon.co.uk)  
Web: [www.austinlebbon.co.uk](http://www.austinlebbon.co.uk)  
Phone: 01730 887559



**Existing Ground Floor Plan**  
Scale 1:50 @ A1