




West Elevation
(Side)

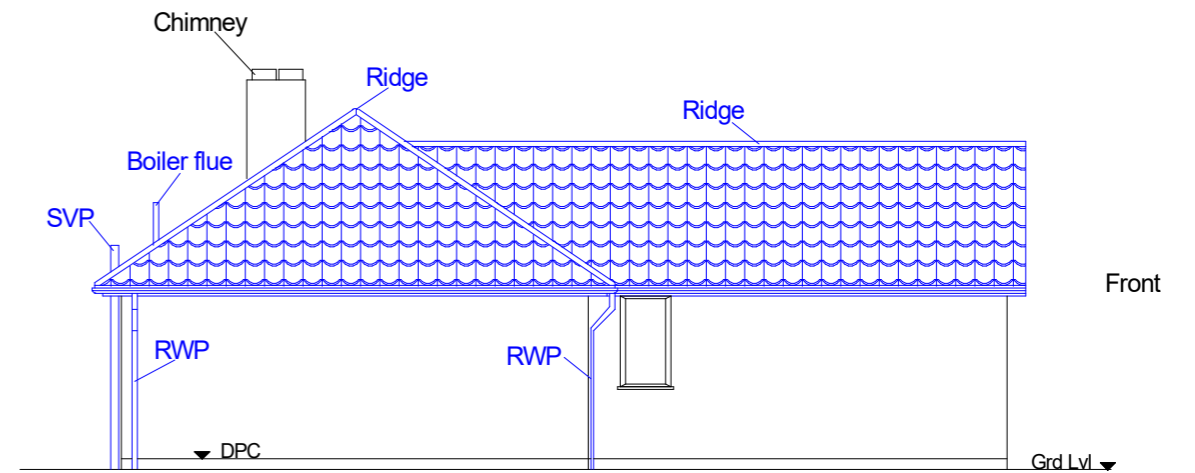

East Elevation
(Side)

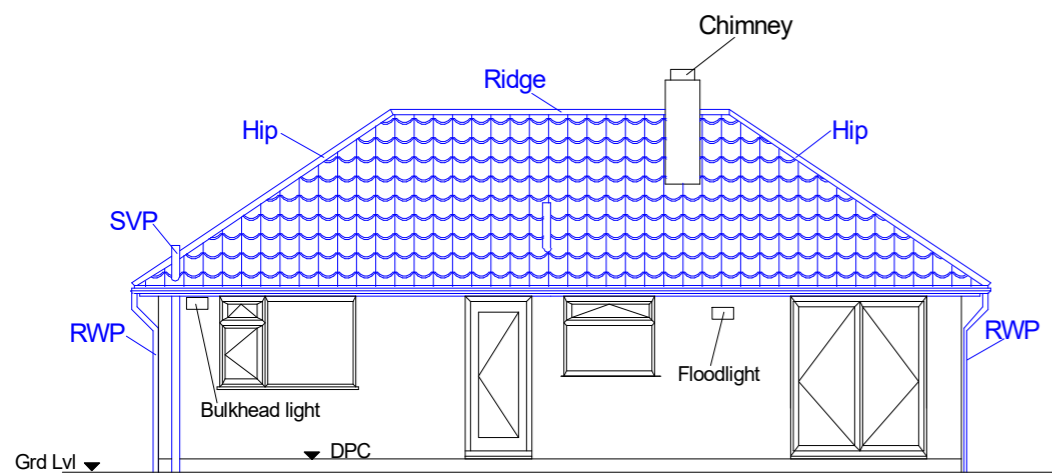

South Elevation
(Back)

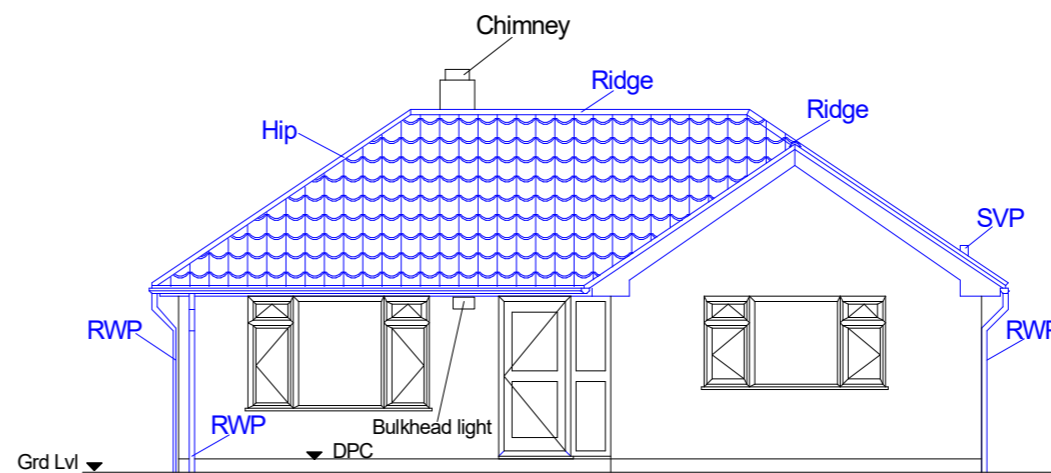

North Elevation
(Front)

Rev	Changes	Date
Title Existing Elevations Proposed Single Storey Rear Extension and Front Porch		
Dwg No. BARR05		
Client Mr & Mrs Barrett		
Address 41 Greenfields Av. Alton, Hants		
CORNERSTONE PROPERTY DESIGN		
Drawn By Sean Jenkin		
Scale 1:100 AT A3		
Date Drawn 05/02/2024		Rev