


Dark brownish concrete roof tiles, ridge tiles and hip tiles throughout existing roof

SVP

Flue

Chimney

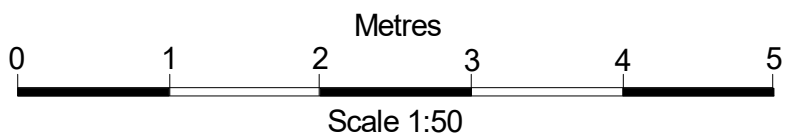

			Title Existing Roof Plan Proposed Single Storey Rear Extension and Front Porch	CORNERSTONE PROPERTY DESIGN	
			Dwg No. BARR04	Drawn By Sean Jenkin	
			Client Mr & Mrs Barrett	Scale 1:50 AT A3	
			Address 41 Greenfields Av. Alton, Hants.	Date Drawn 05/02/2024	Rev
Rev	Changes	Date			