


Photos P1 to P9
 Location taken designated by circle with photo number
 Direction photo taken shown by arrow

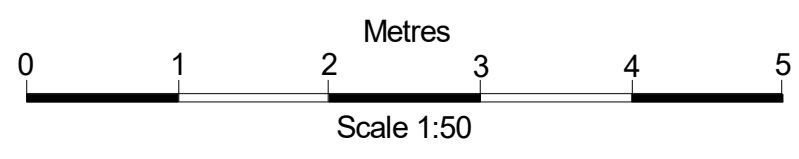

Rev	Changes	Date	Title Existing Grd Floor Plan Proposed Single Storey Rear Extension and Front Porch	CORNERSTONE PROPERTY DESIGN	
			Dwg No. BARR03	Drawn By Sean Jenkin	
Client Mr & Mrs Barrett			Scale 1:50 AT A3		
Address 41 Greenfields Av. Alton, Hants.			Date Drawn 05/02/2024	Rev	