



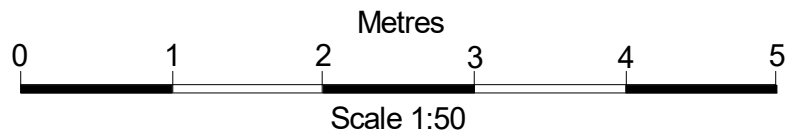

Notes

- 1) New roof Sun Tunnels to have maximum projection above roof tiles of 150mm.
- 2) Proposed external materials including bricks, roof tiles, gutters, fascias and windows to match existing materials.
- 3) Existing chimney to be completely removed
- 4) Gutters not shown

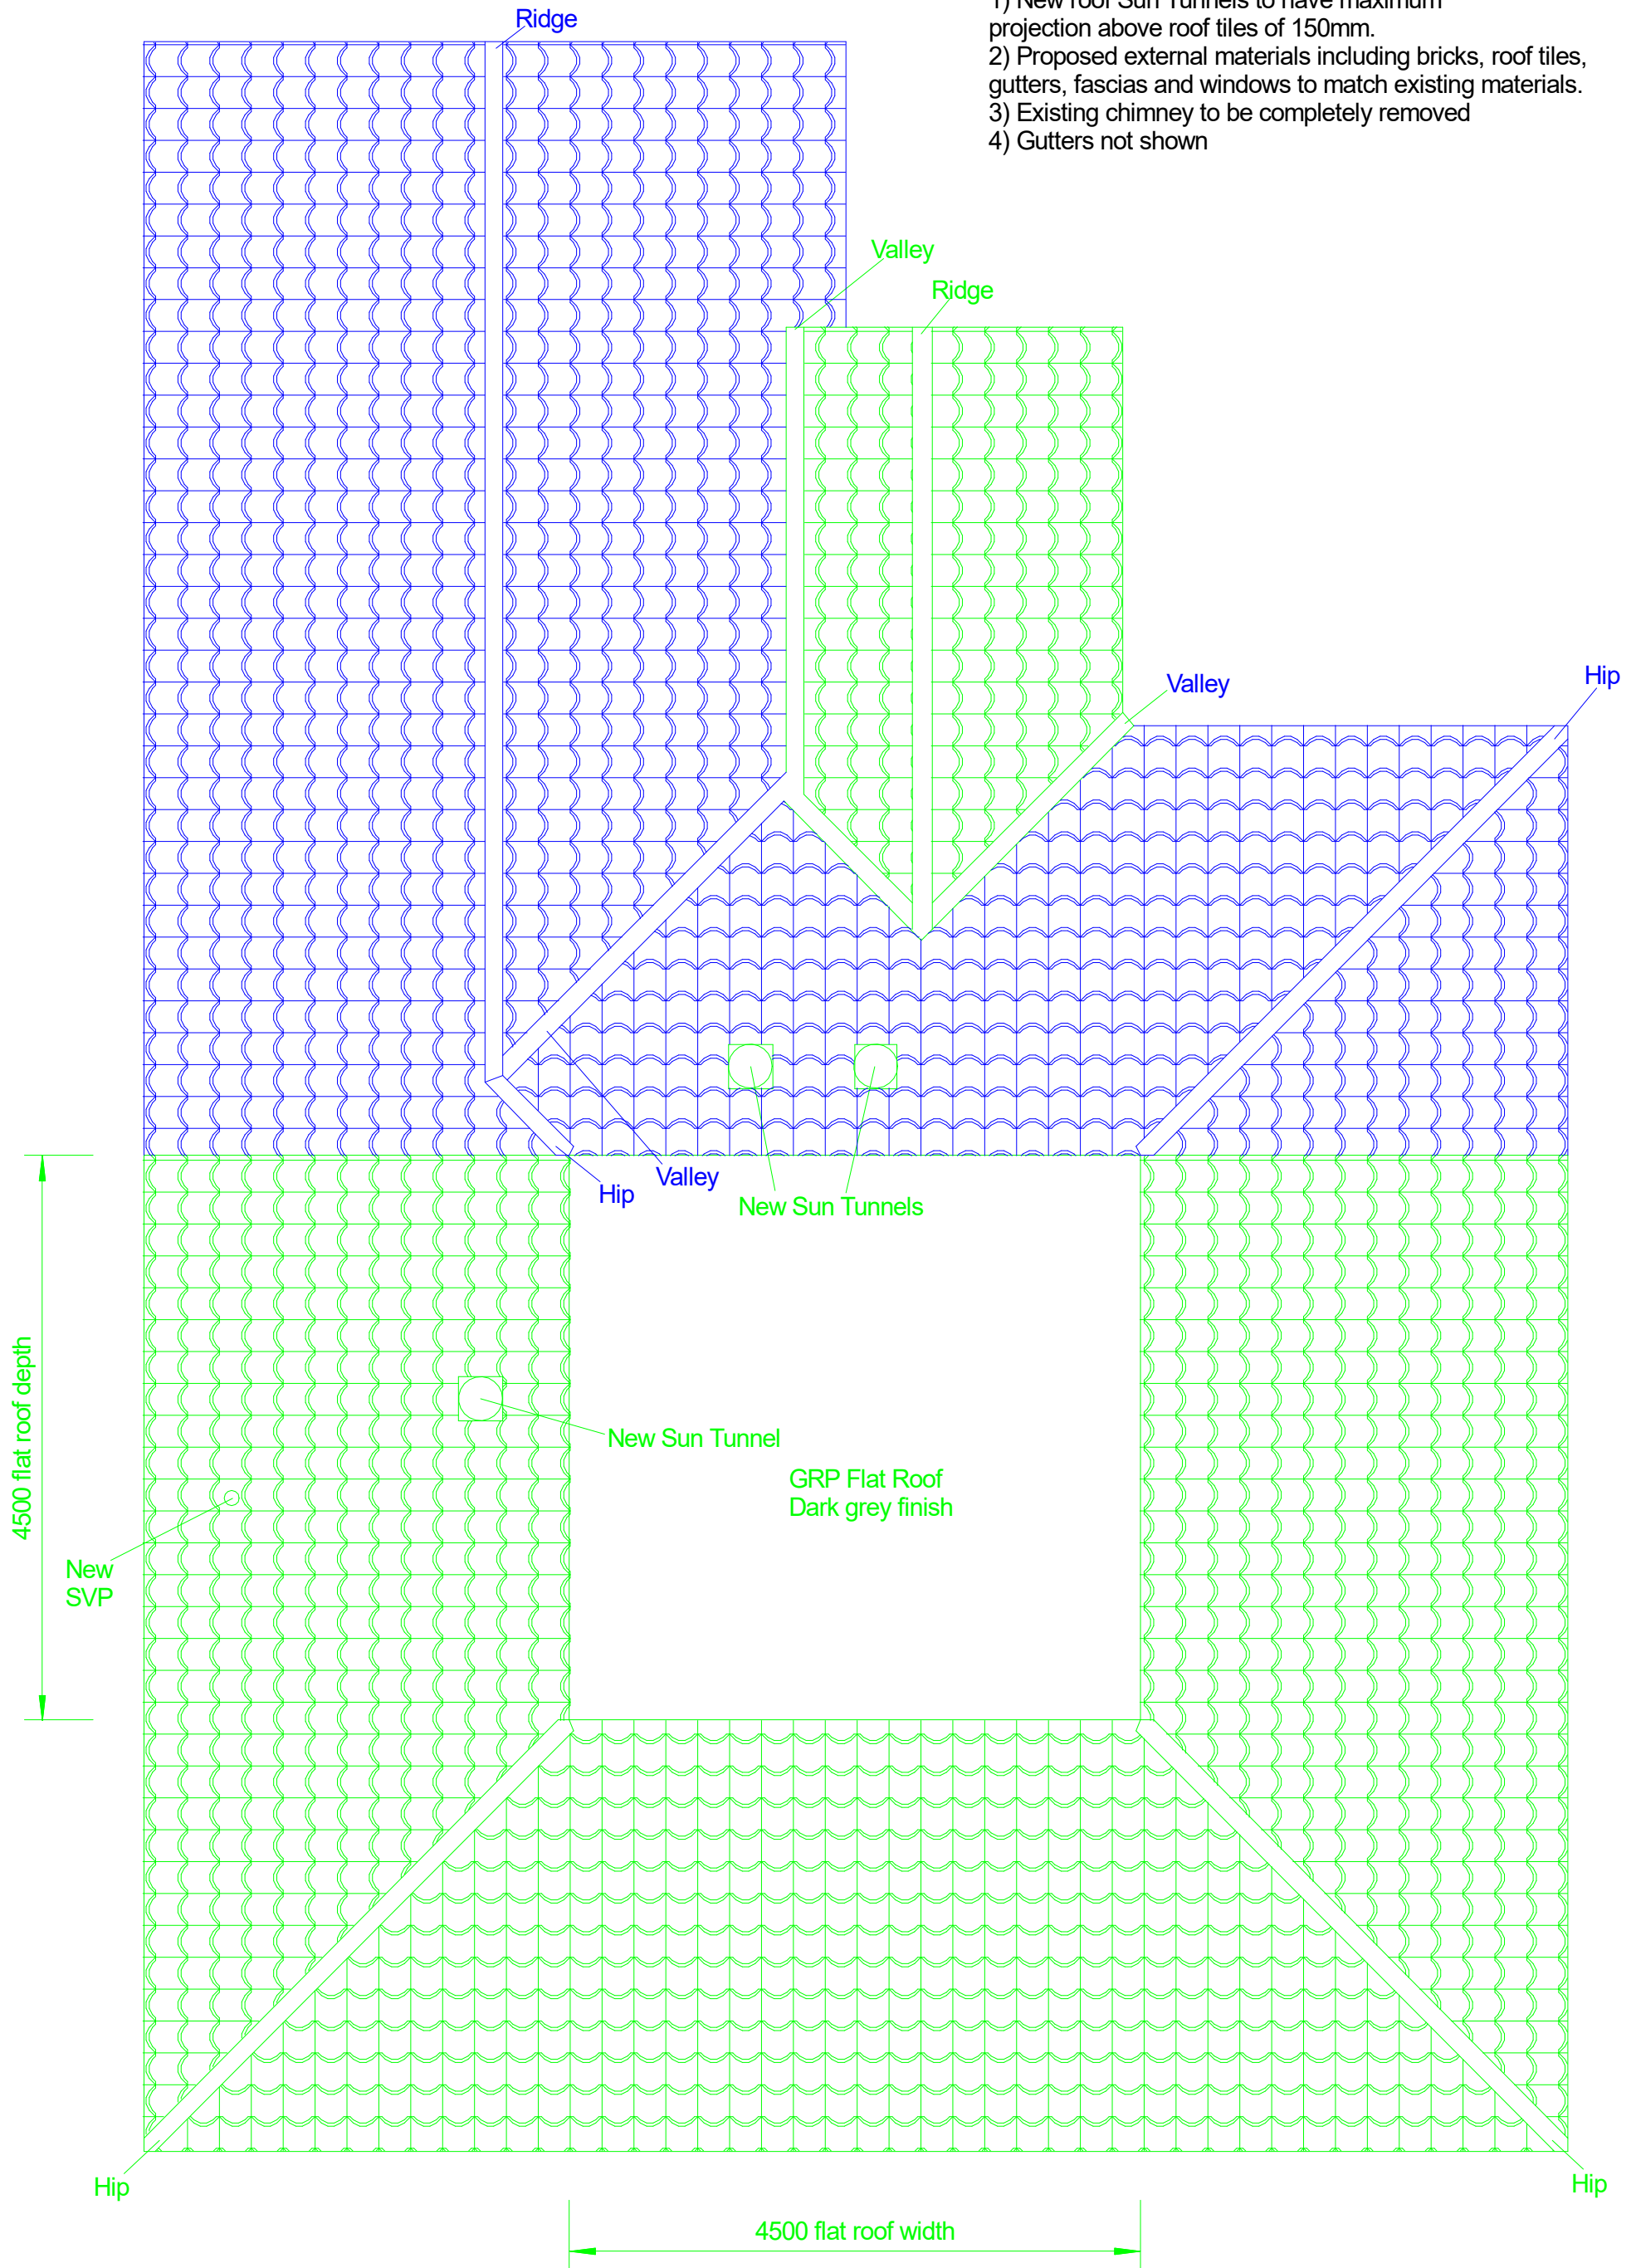

Rev	Changes	Date	Title Proposed Roof Plan Proposed Single Storey Rear Extension and Front Porch	CORNERSTONE PROPERTY DESIGN
			Dwg No. BARR08	
			Client Mr & Mrs Barrett	Scale 1:50 AT A3
			Address 41 Greenfields Av. Alton, Hants.	Date Drawn 05/02/2024
				Rev