




Proposed Rear North Elevation

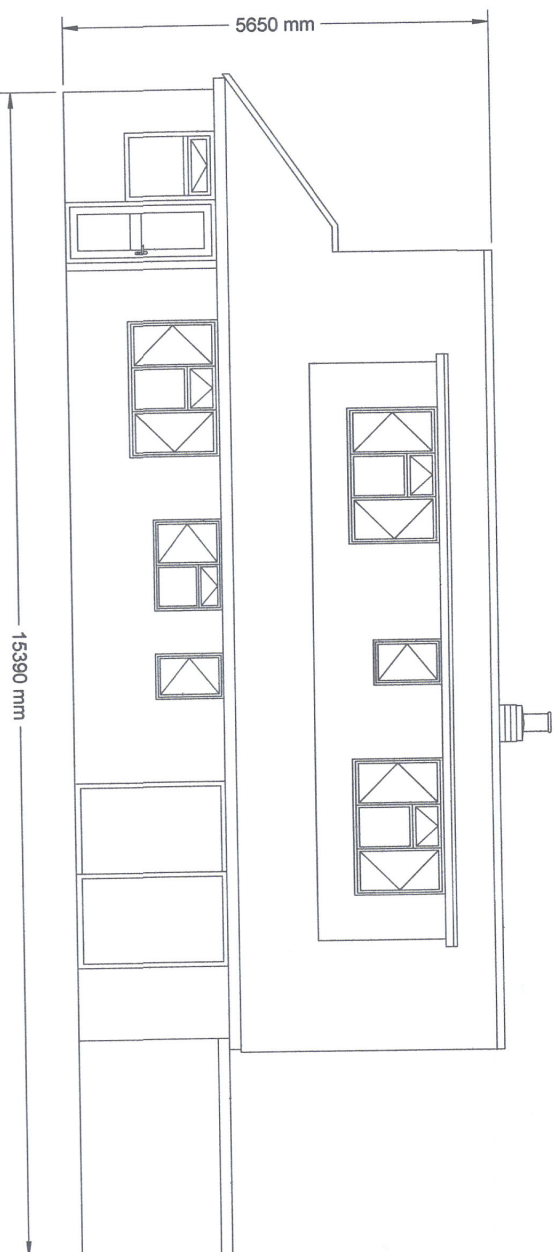


Existing Rear North Elevation

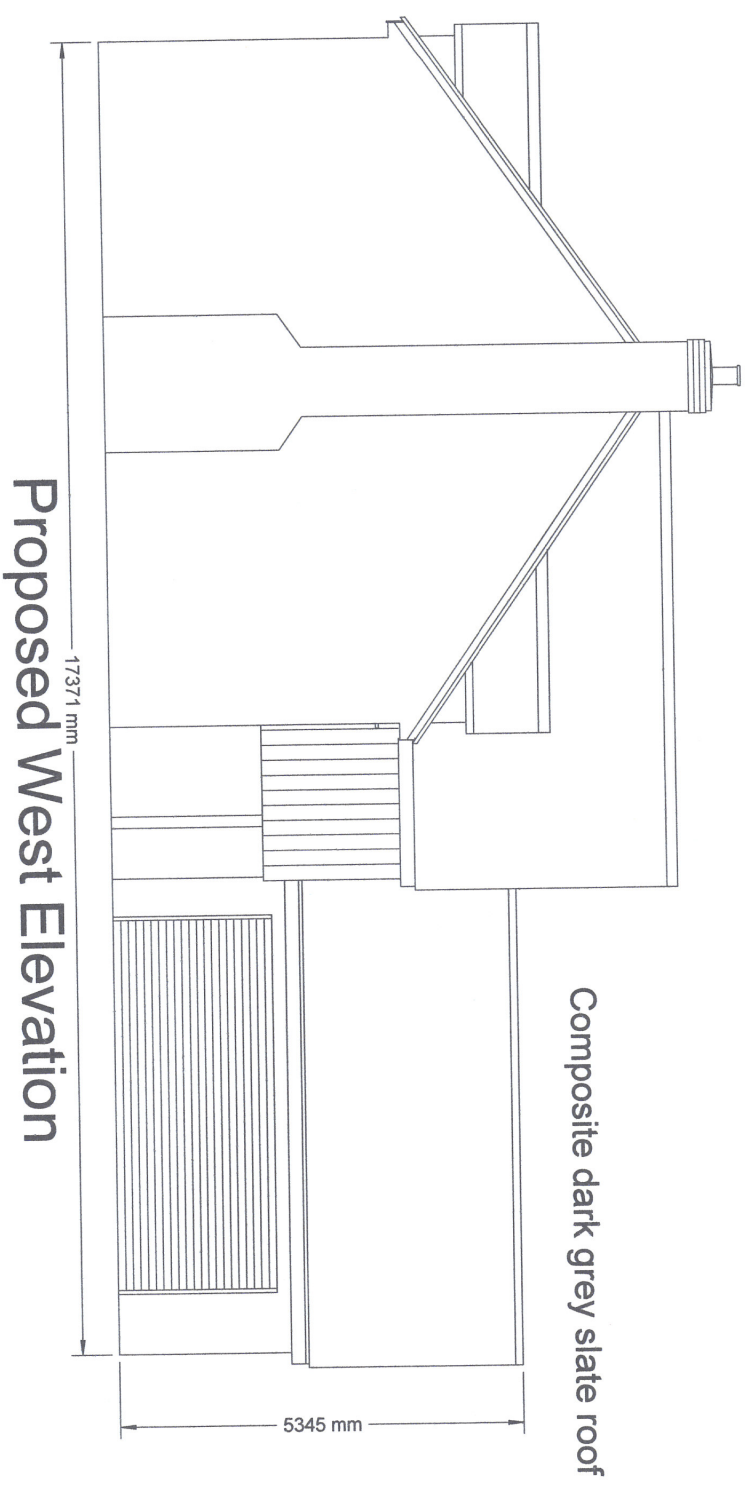


Proposed West Elevation

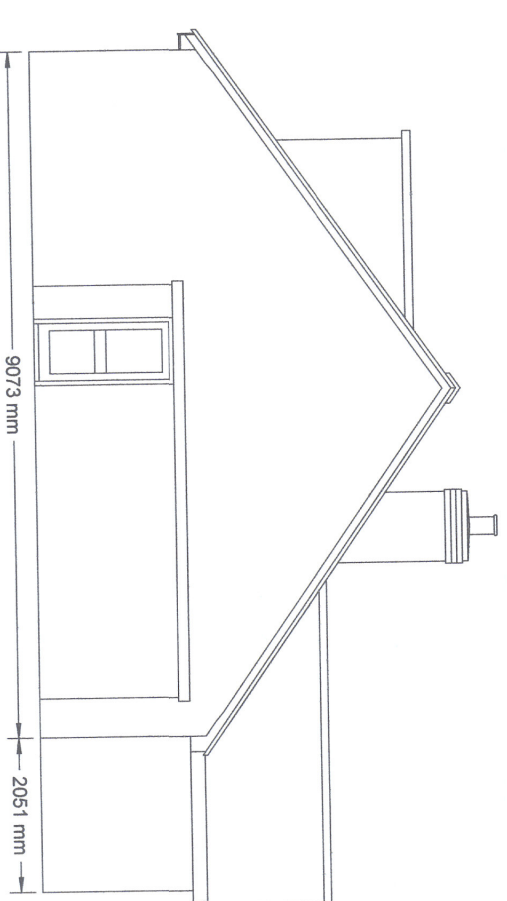

Existing West Elevation

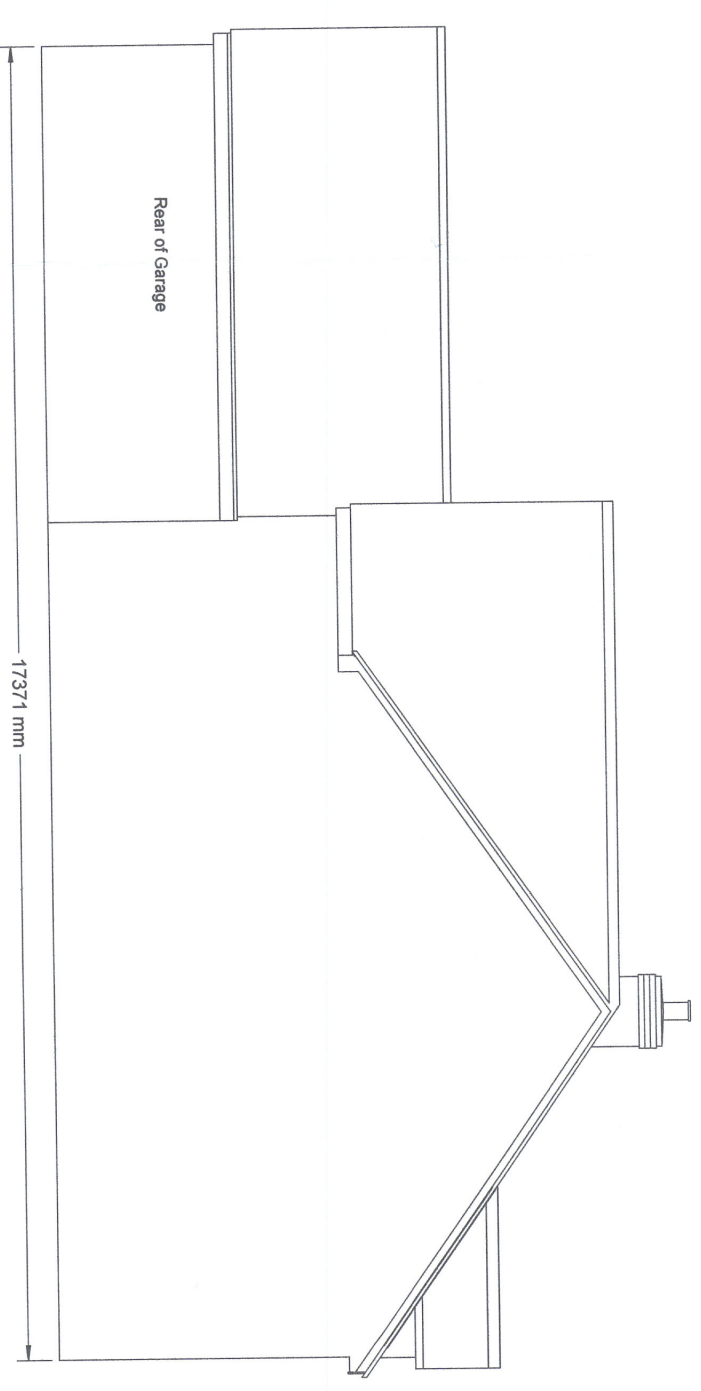


Proposed East Elevation

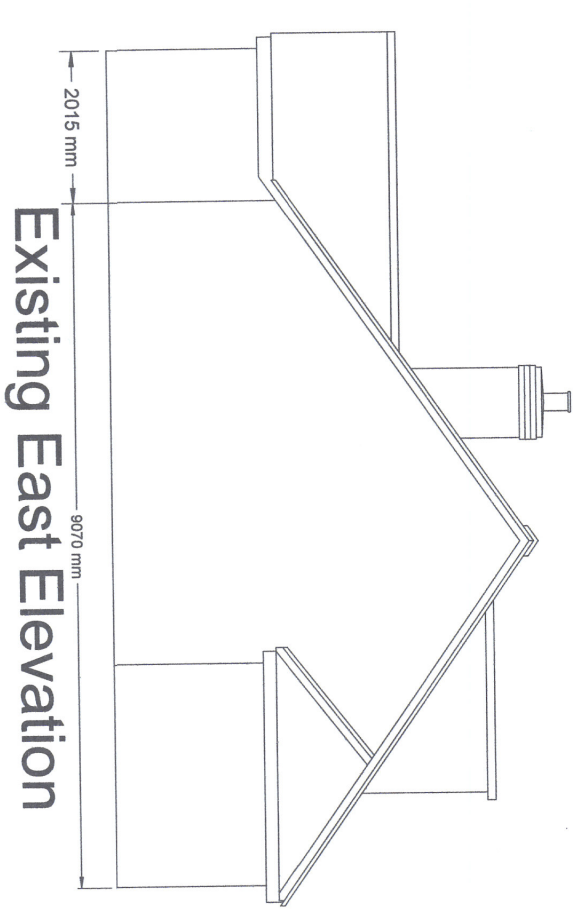


Existing East Elevation


Proposed composite cladding to upper half with rendered to lower elevations

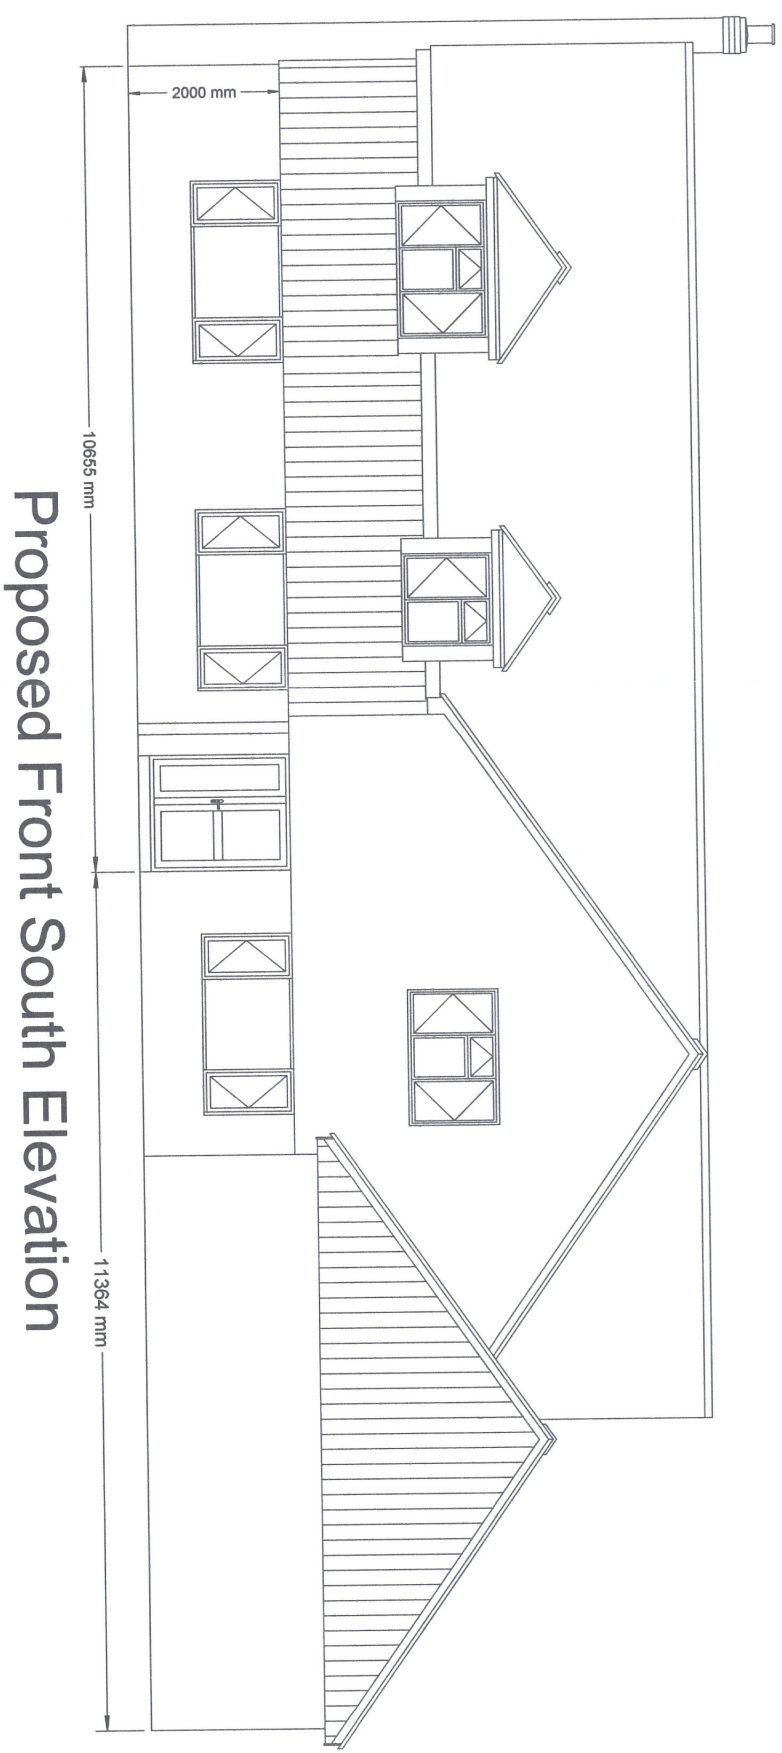

Proposed Front South Elevation

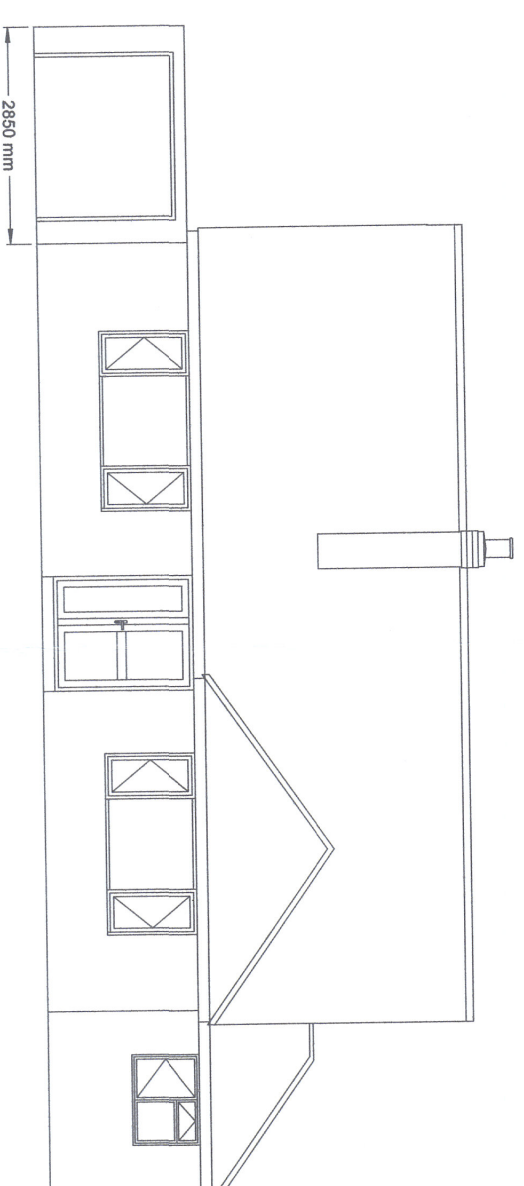

Existing Front South Elevation

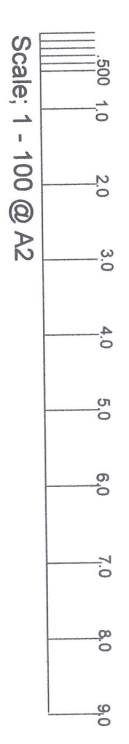

Mr & Mrs M McLoughlin Silver Lea Palce Lane Medstead Aton GU34 5PT	
Proposed Lounge and Utility Extension Raising of Roof to form 3 additional Bedrooms with 2 Ensuite's. Construction of Double Garage. With Internal alterations.	
SIZE <b>A2</b>	DWG NO <b>0823-007</b>
SCALE <b>1:100</b>	REV SHEET

Copyright: T. W. MARLOW... Design & Build  
 revor@tvmarlow.com  
 These drawings are not to be reproduced or copied as  
 unauthorised reproduction infringes copyright and may  
 lead to prosecution or civil proceedings.