

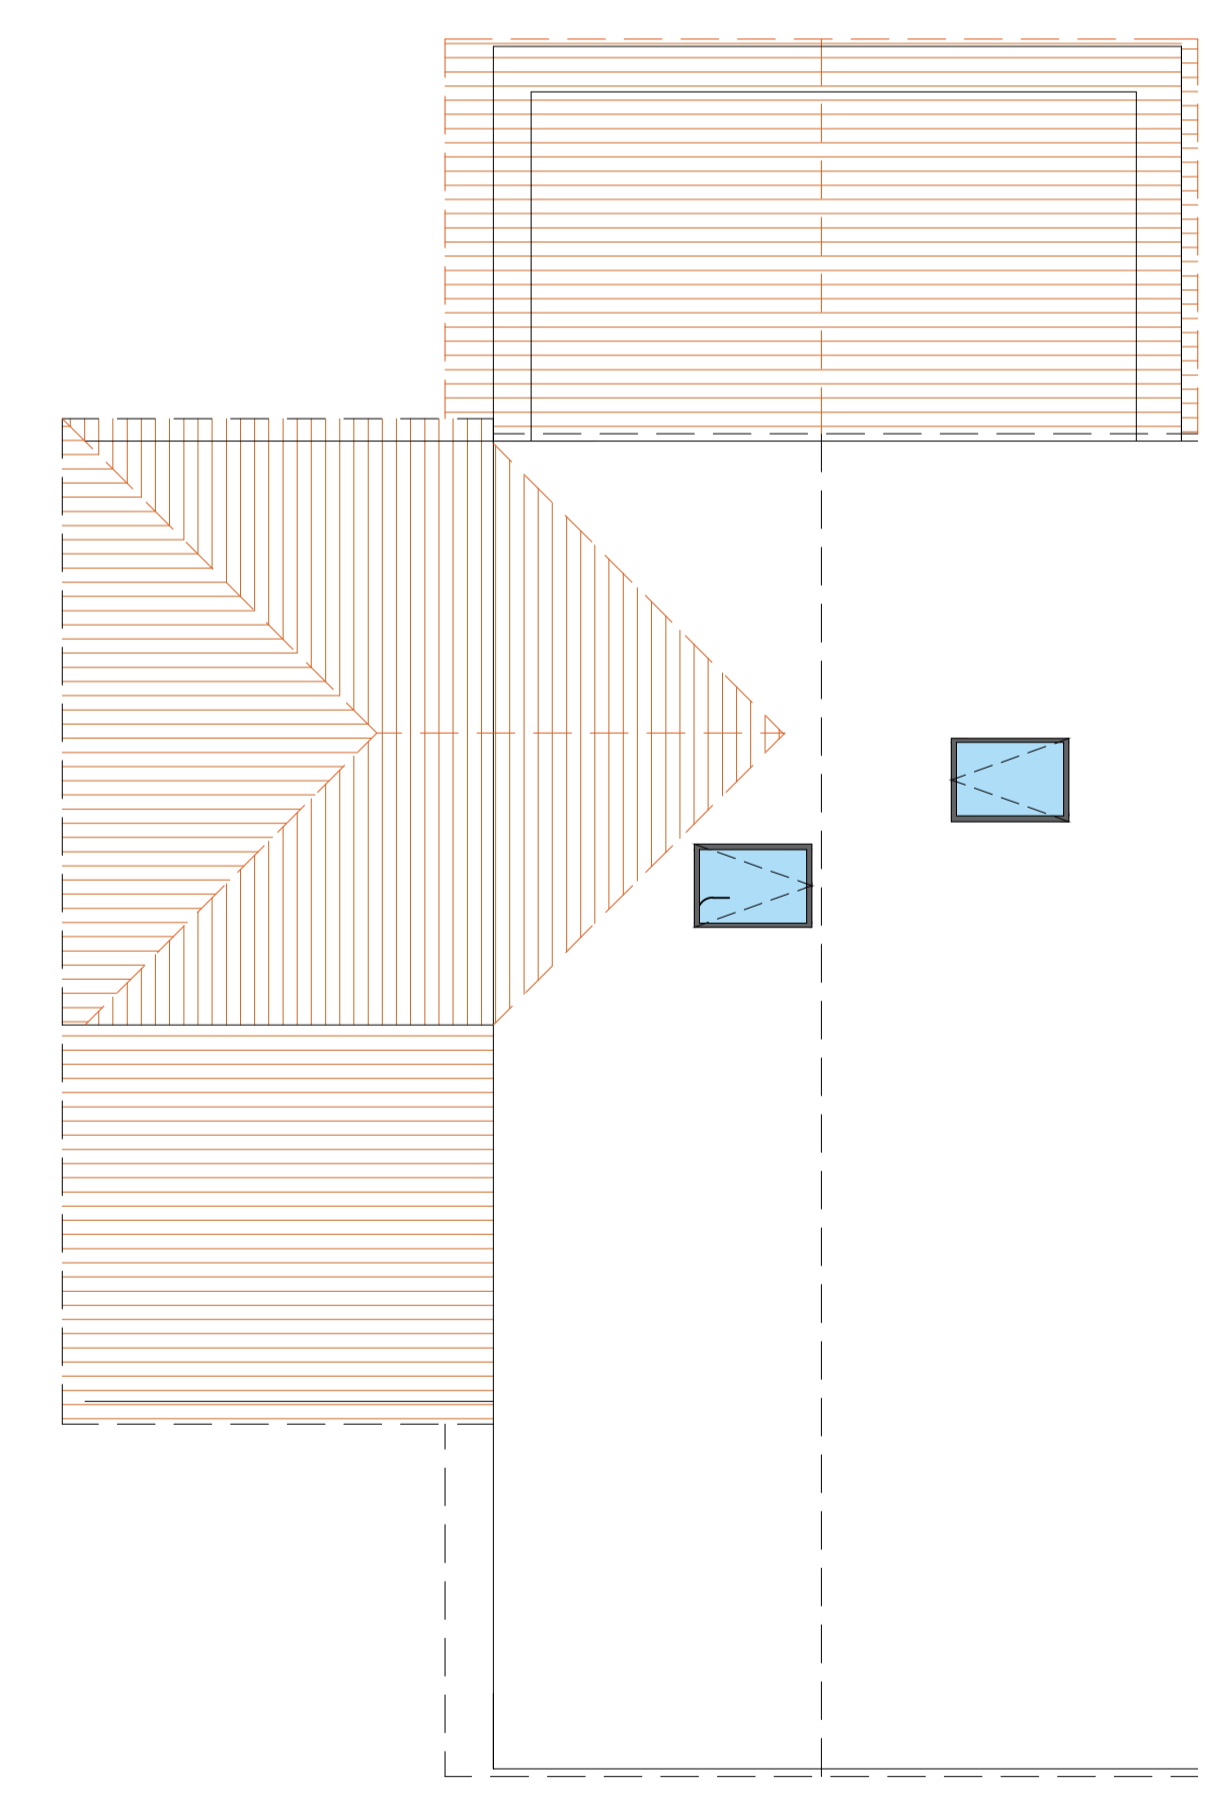
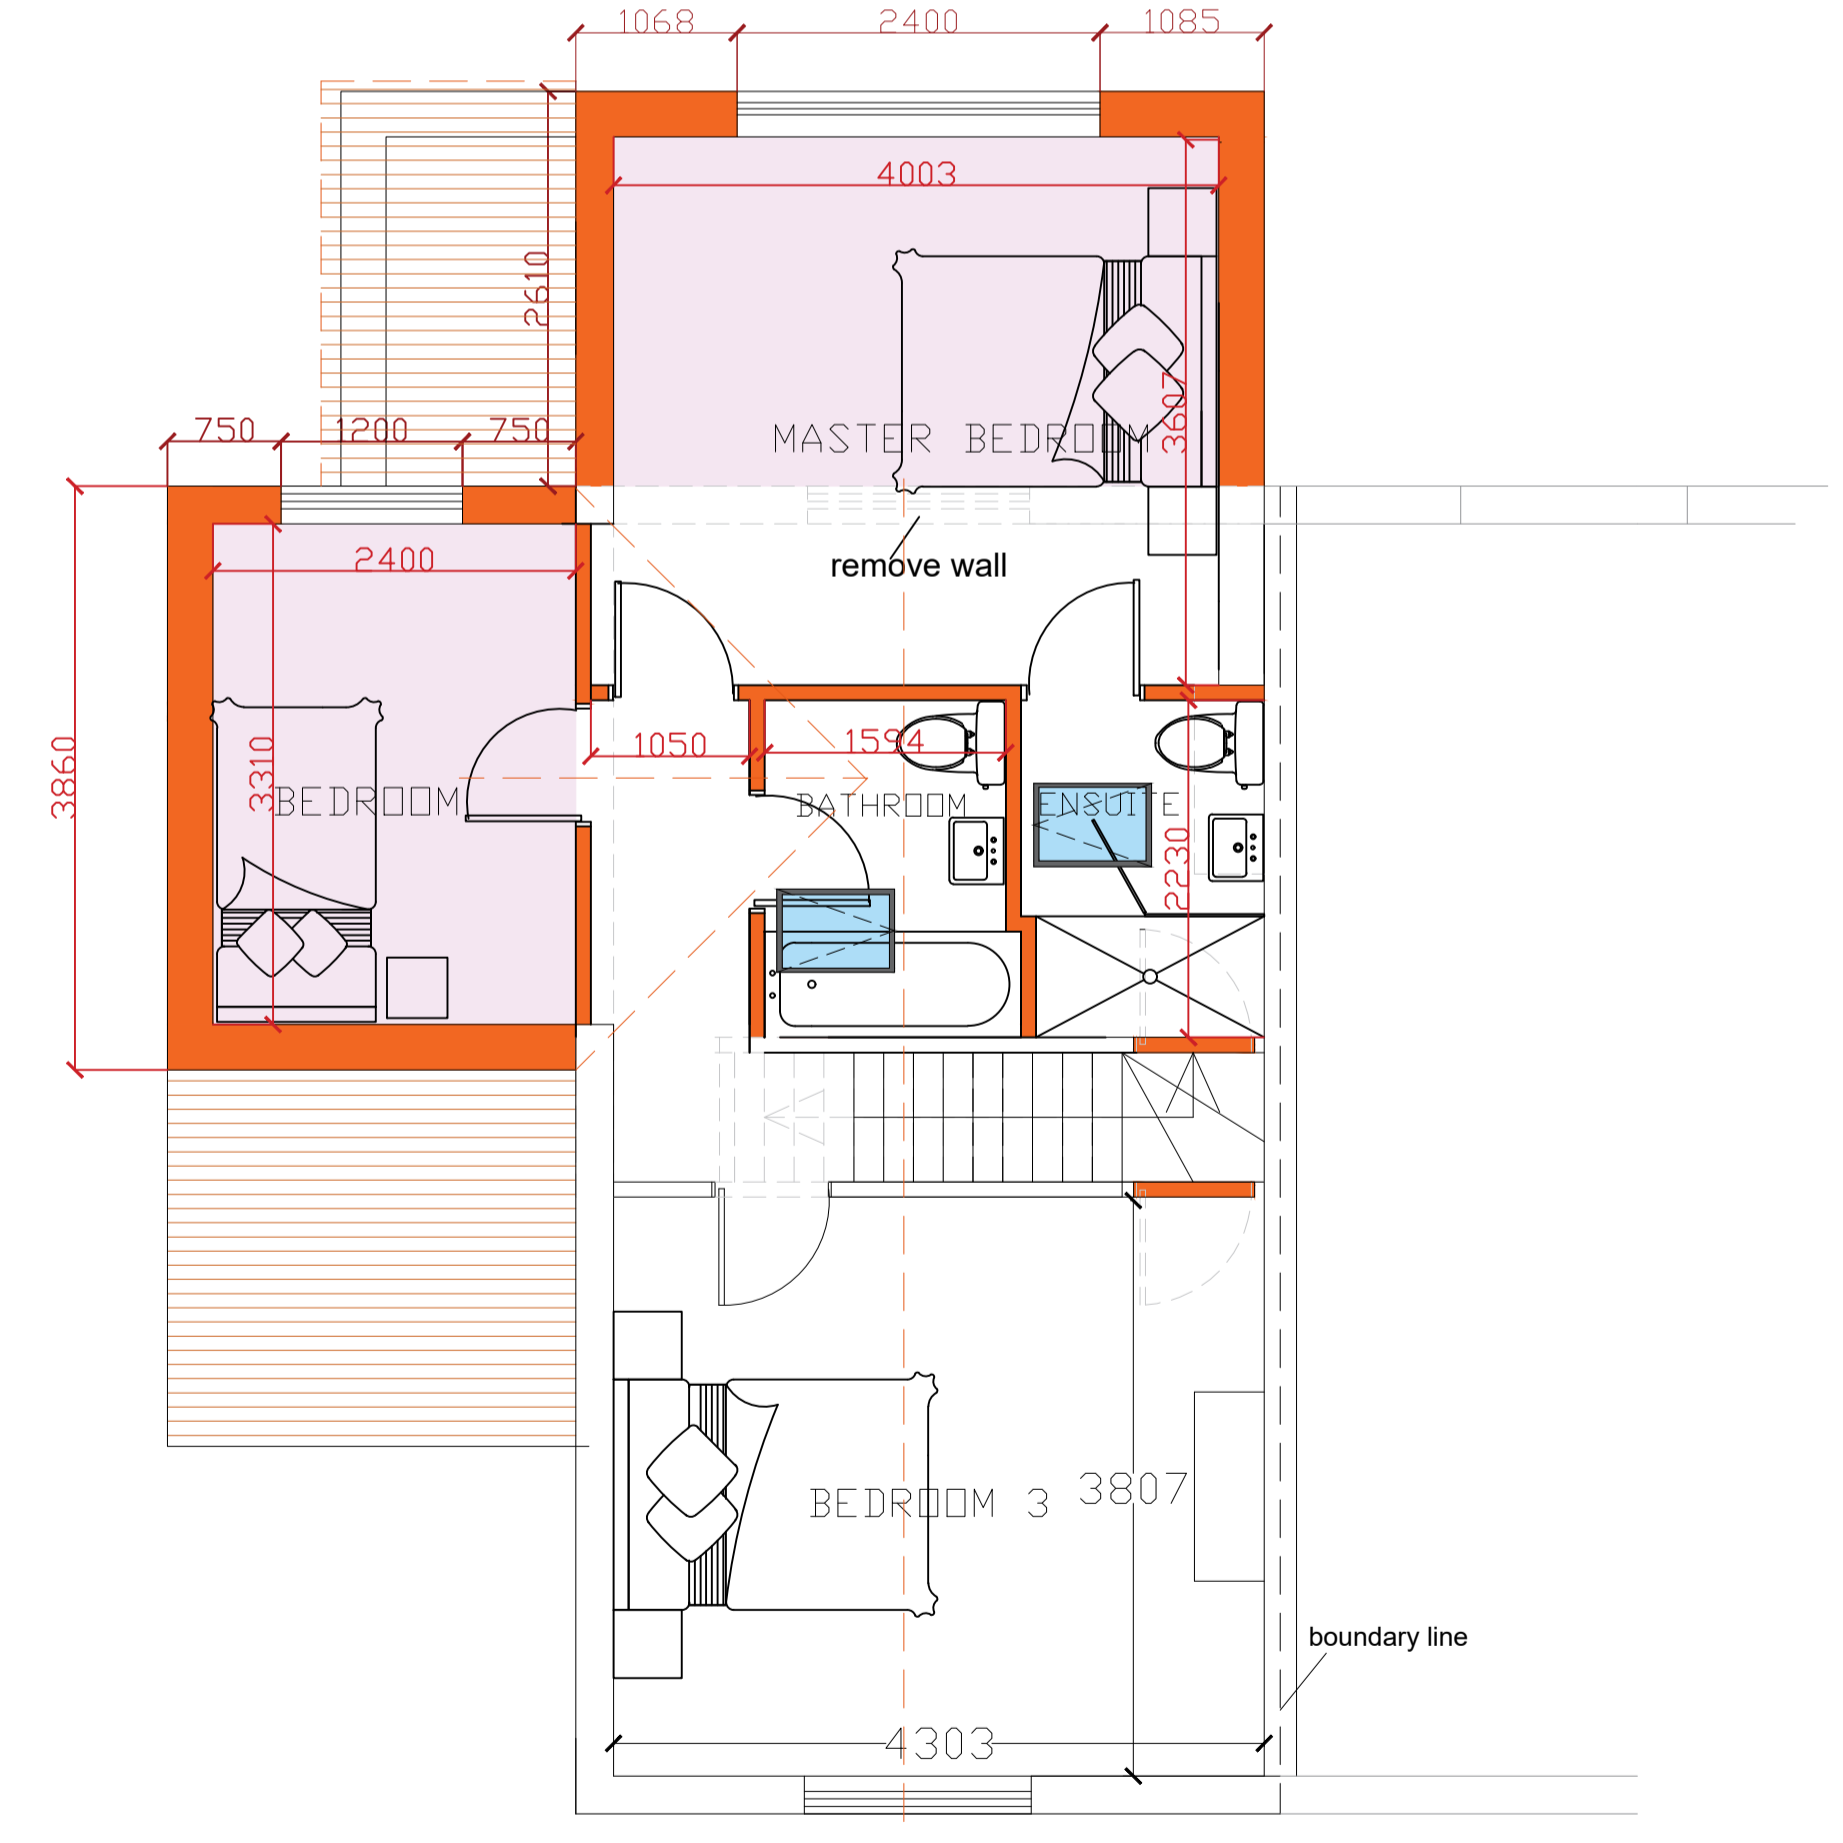
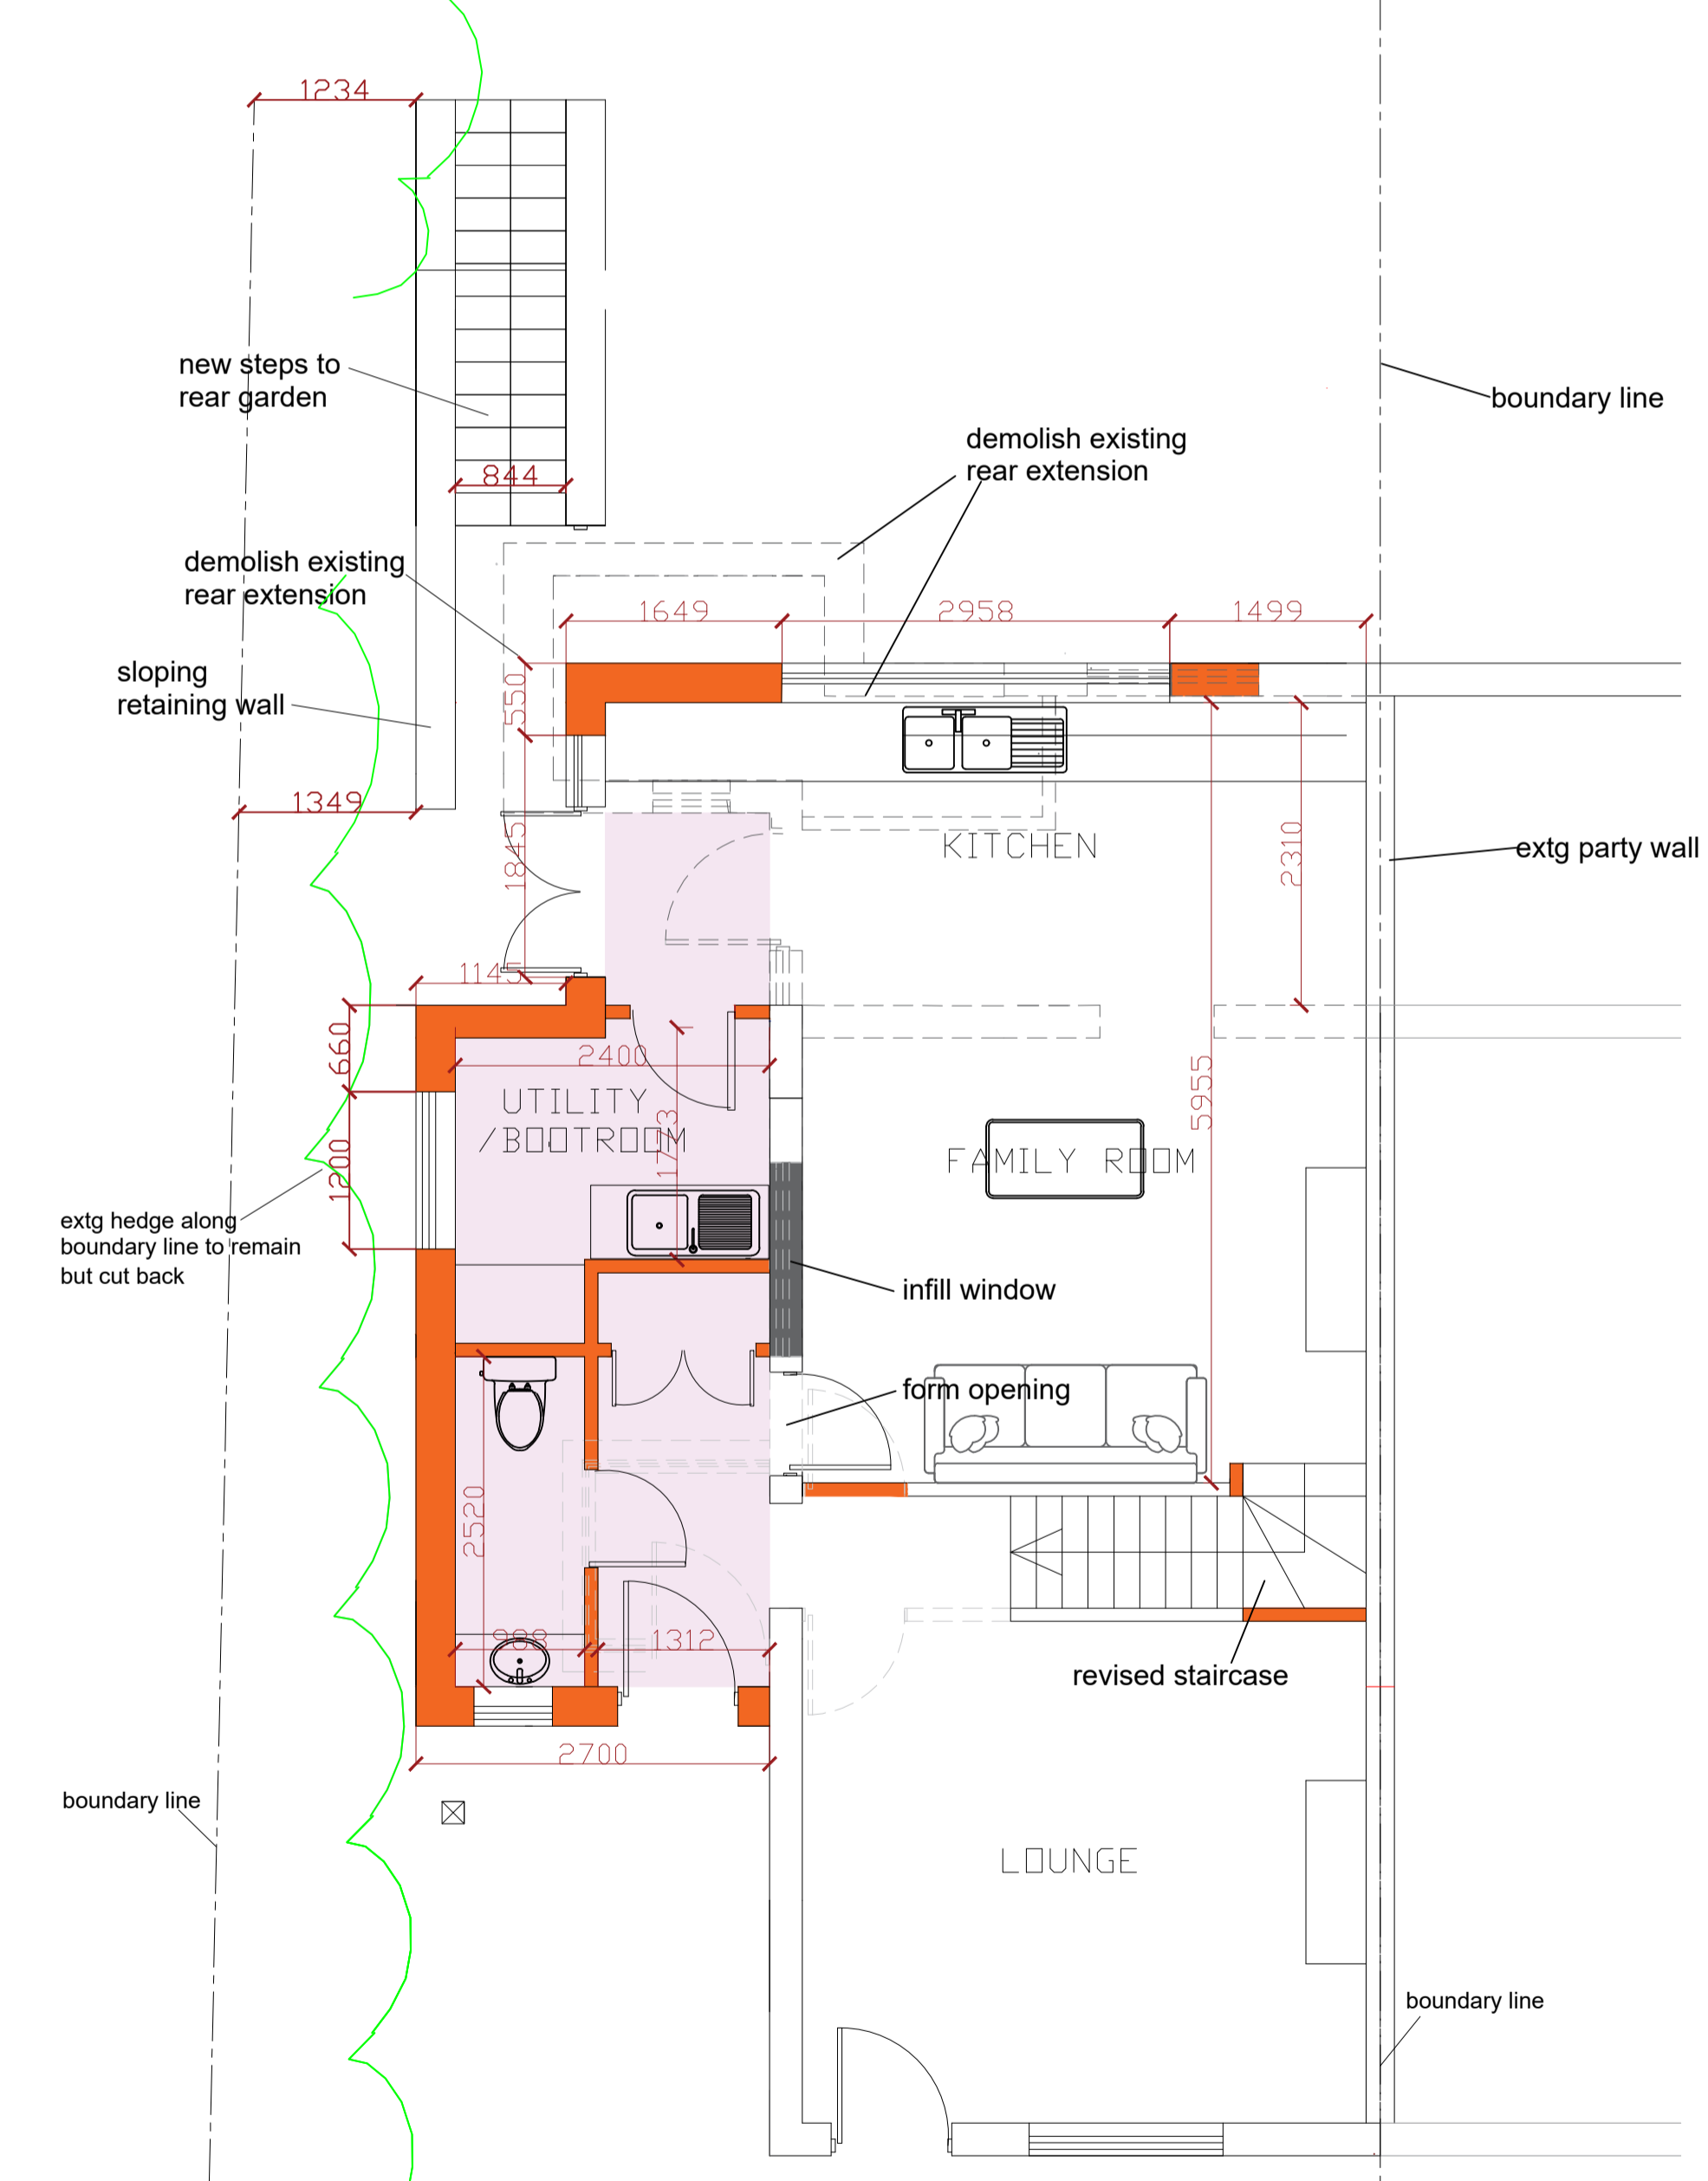
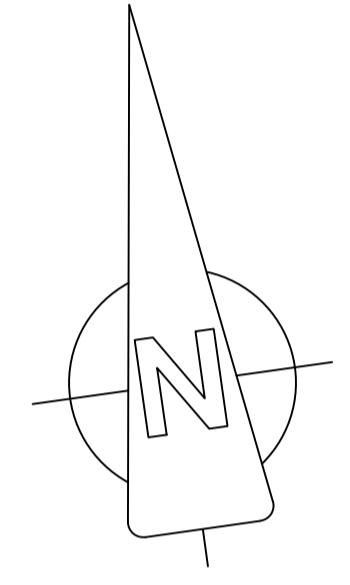
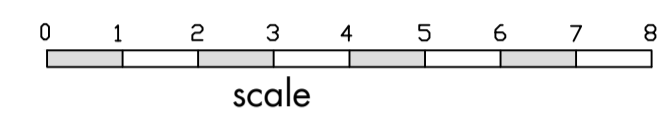
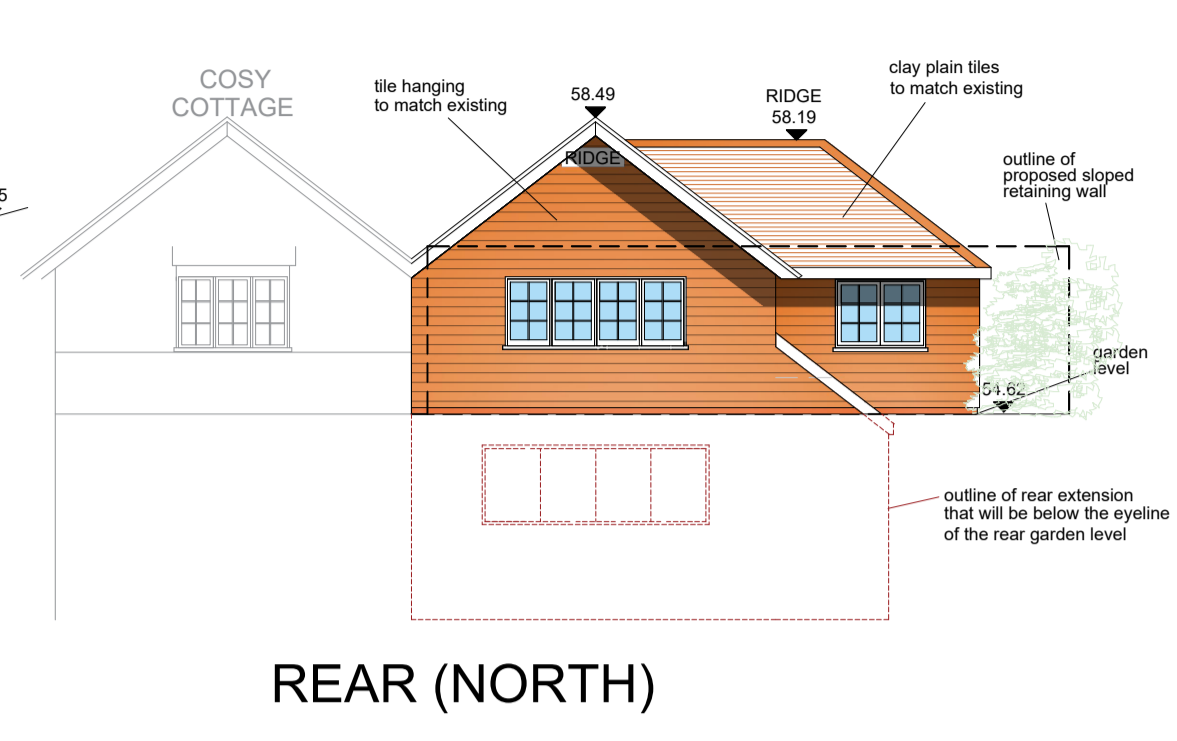
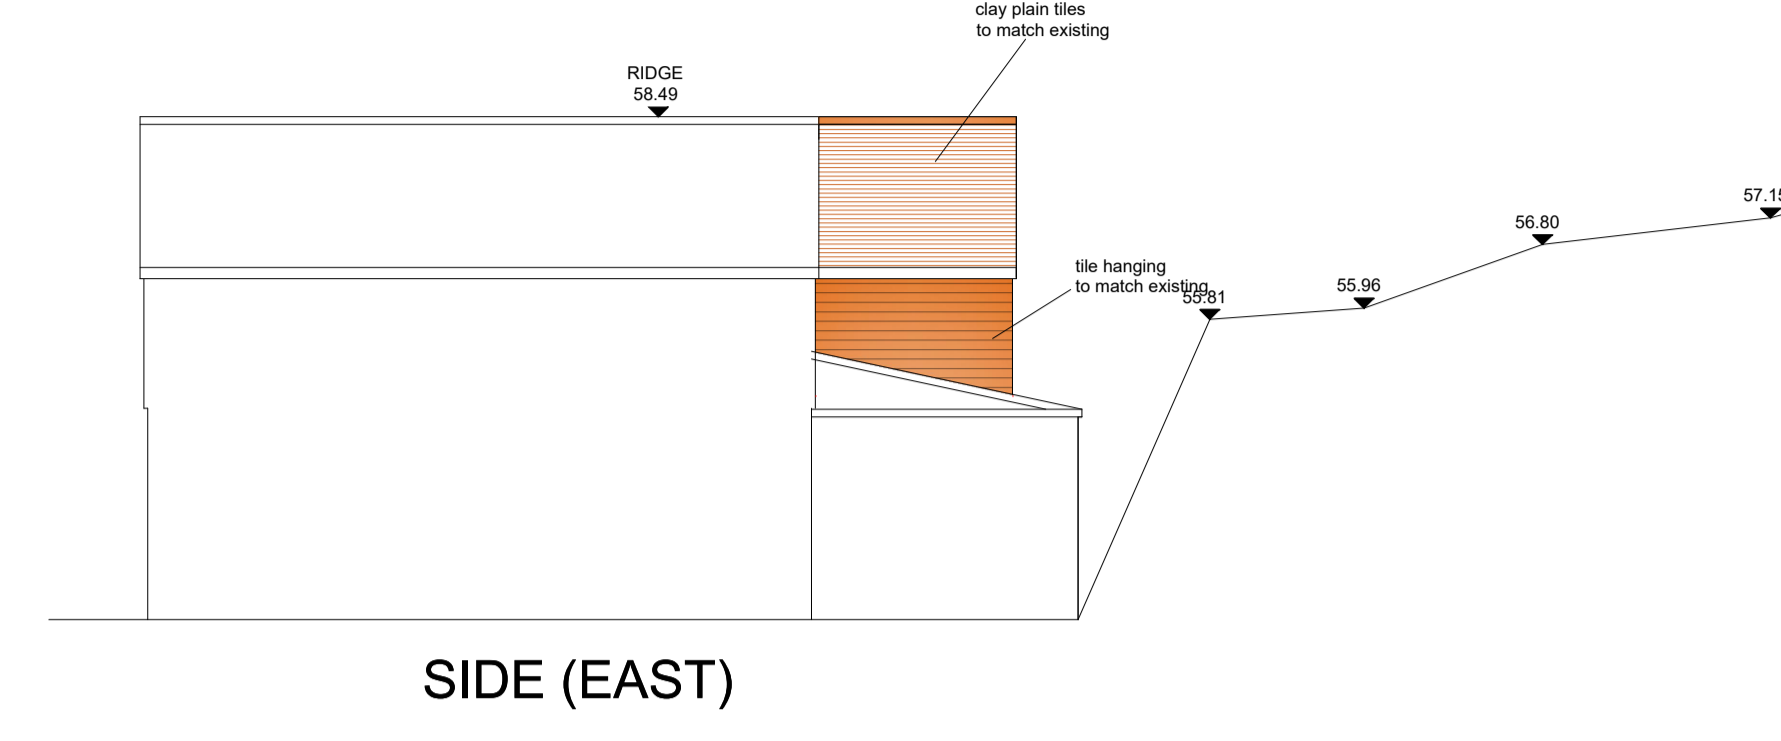


PROPOSED ELEVATIONS 1:100

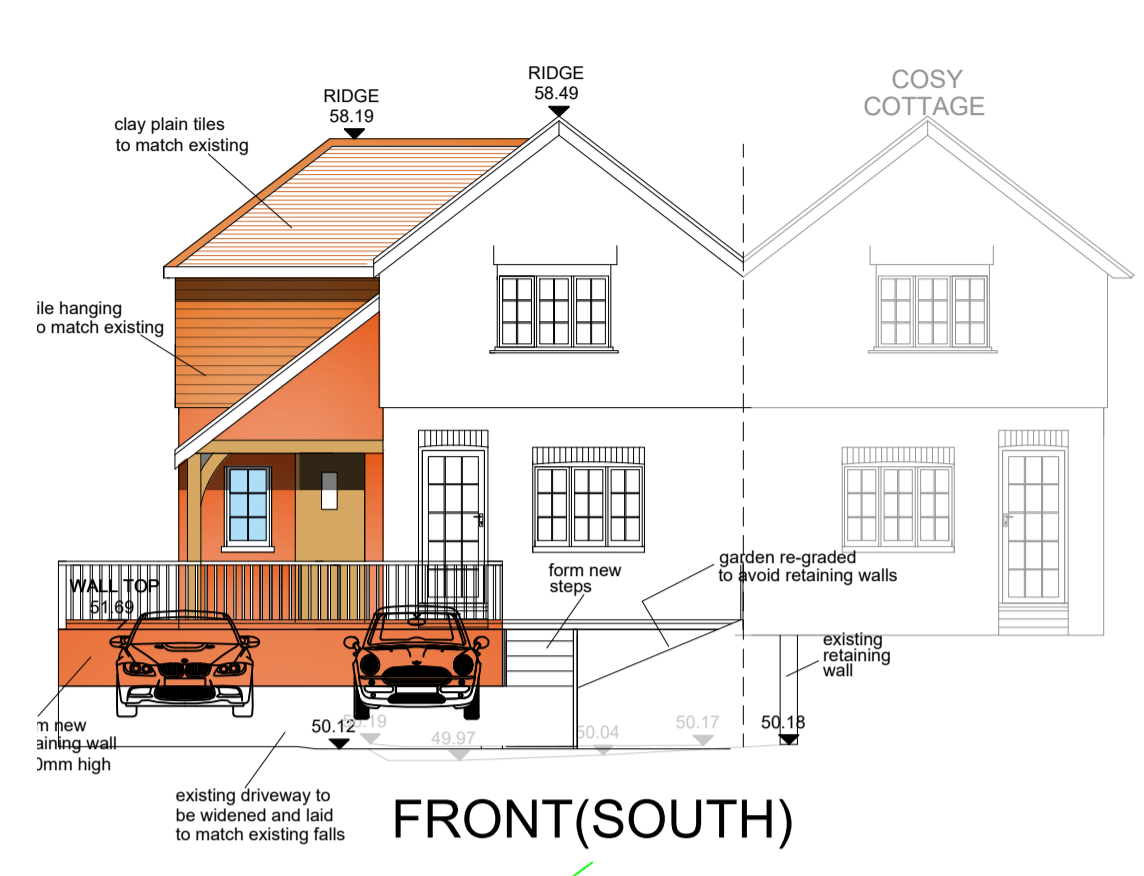

- Walls to be removed
- additional floor area
- New masonry walls

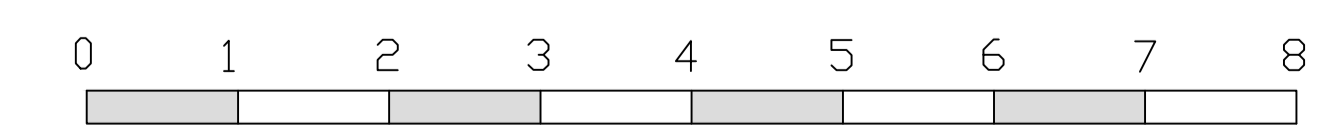

Proposed floor plans, roof plan and elevations
 Spring Cottage, Stoney Bottom, Grayshott, Hindhead
 GU 26 6HN
 proposed single storey rear extension, two storey rear
 extension and two storey side extension
 Scales 1:50 and 1:100
 Date: February 2024
 Drawing Number: GP/03/22 Rev N
 Imageon Designs Ltd
 La Connerie, Morainville Jouveaux, Normandie, France, 27260
 Tel: 0033 232412899 email: imageondesigns@live.co.uk