


No22
 Proposed External Flood Doors
 1. No22 Door
 2. Side Door Barrier

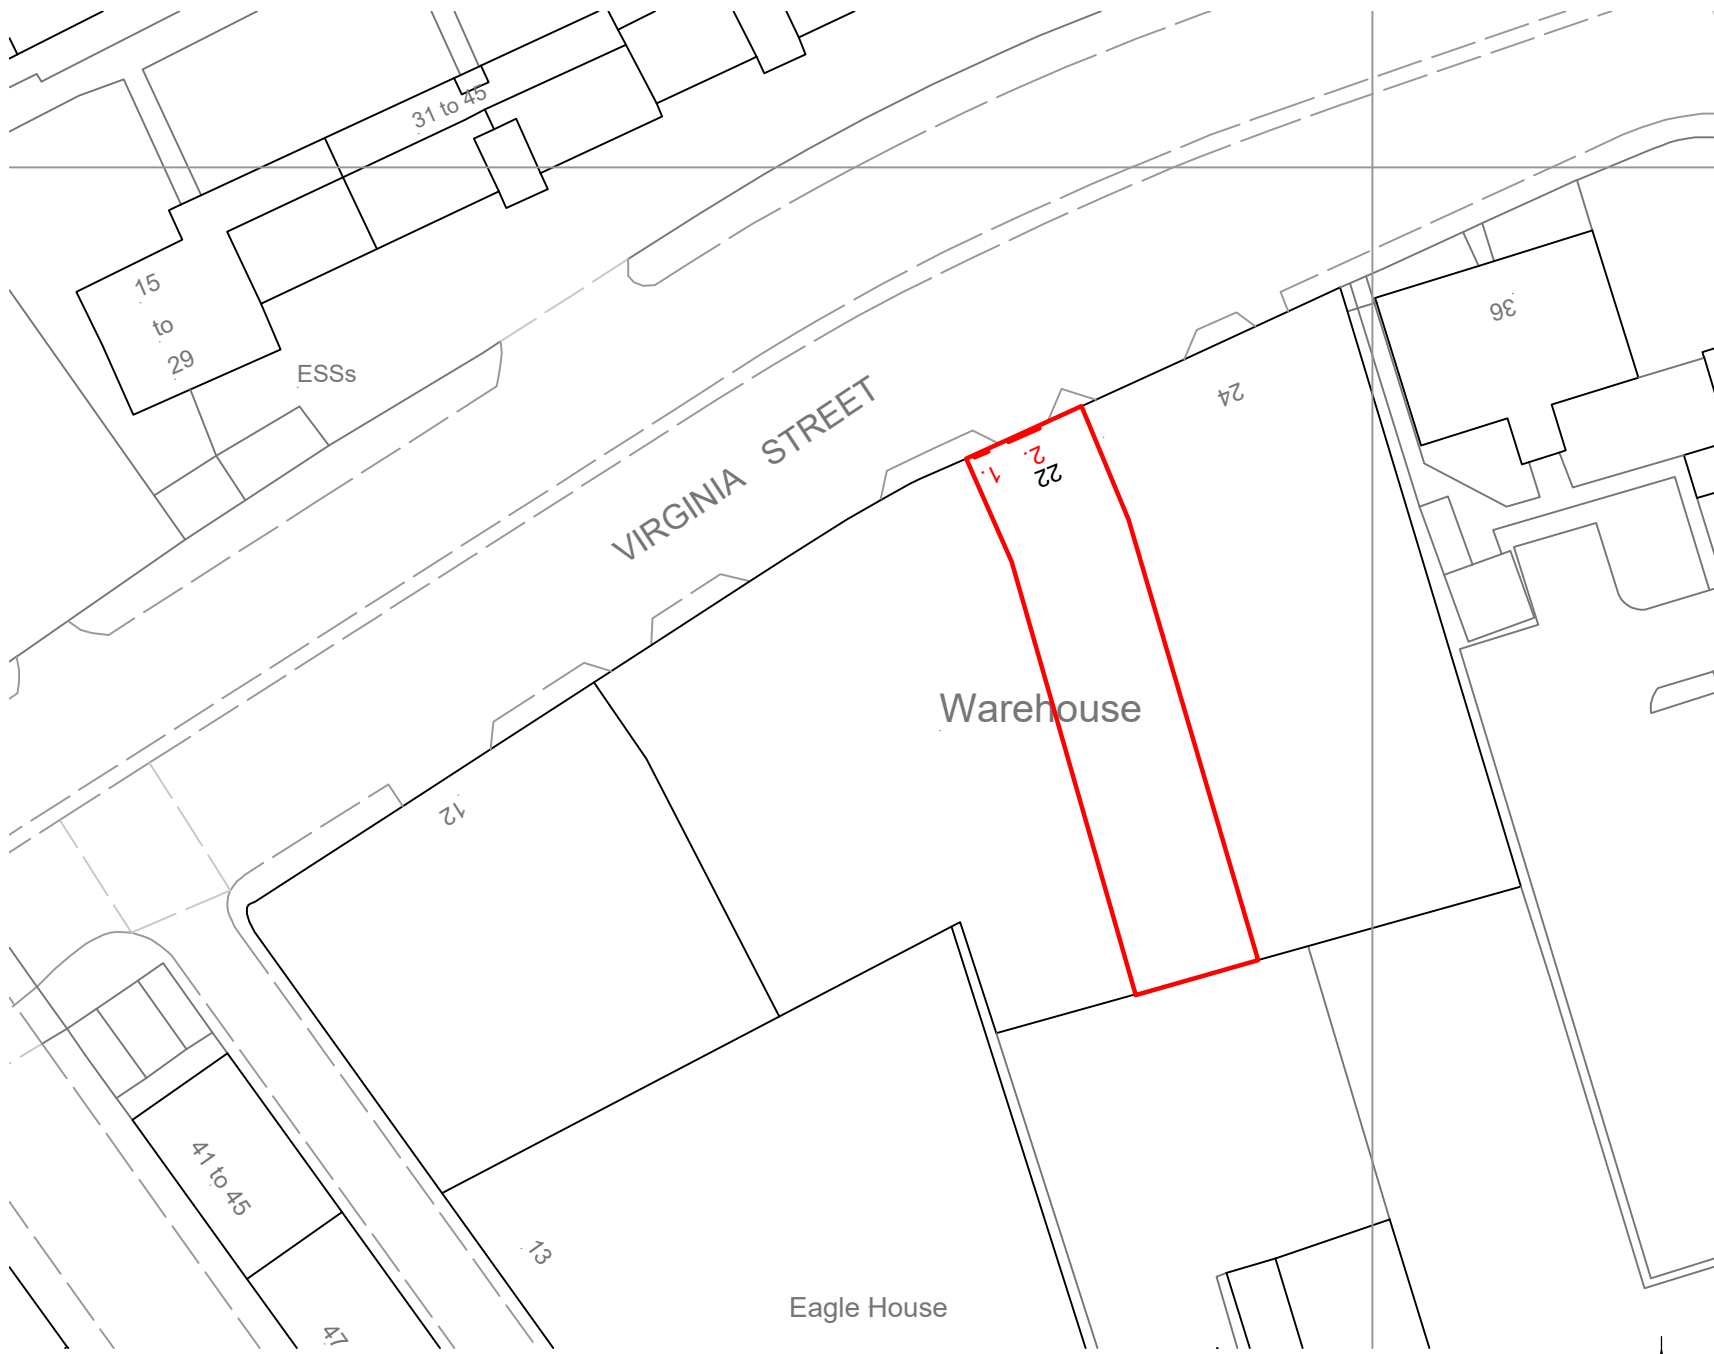

Revision	Date
P01 First Issue	30/01/24
P02 Site Boundary amended	05/02/24



Client Scottish Water- Colin Faulds			
Project Scottish Water Flood Mitigation			
Title Proposed Site Plan- Virginia Street No22			
Branch Forfar		Telephone 01307 462516	
Drawn CCS	Date JAN'24	Drg Size A4	Checked CAN
Job No. SA844		Scale 1/500	
Drg No. L(PL)0003			Rev P02

