

6

5

4

3

2

1

D



D

C

C

B


B

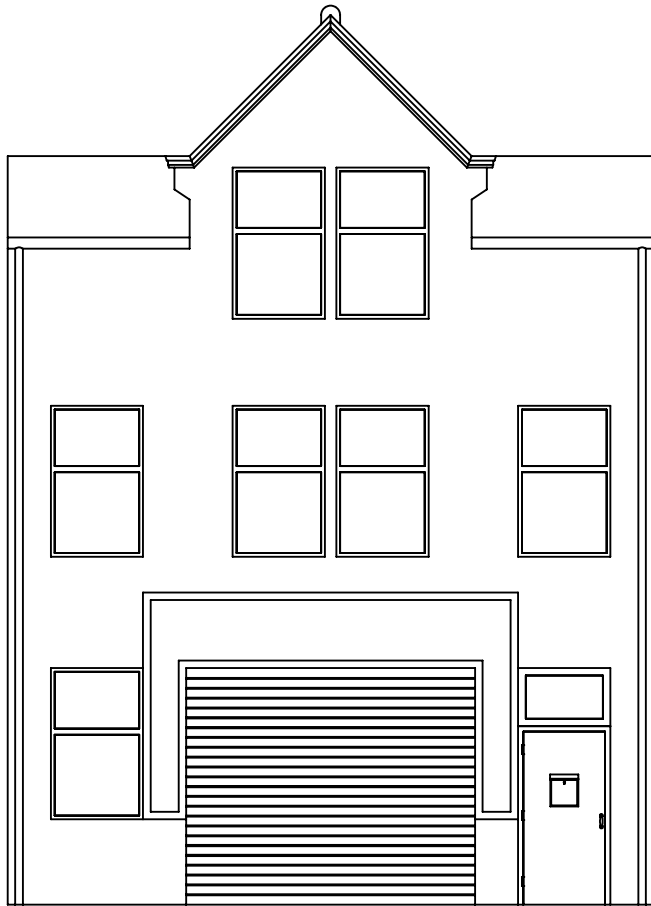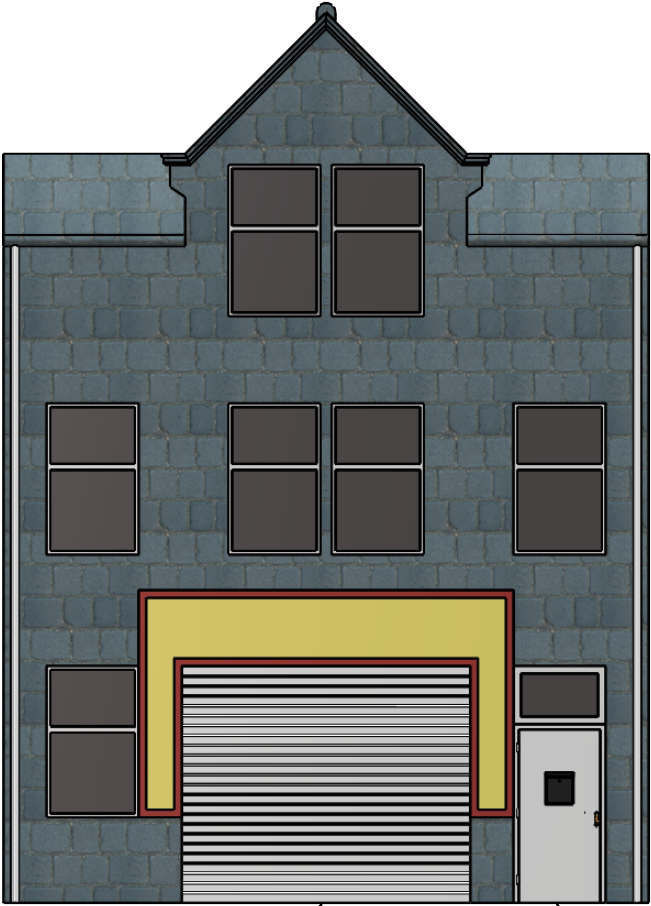

Roller Access

Current Door

Scale 1:100

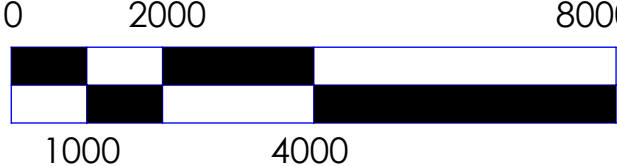

SURFACE FINISH: TOLERANCES: LINEAR: ANGULAR:		FINISH:		DEBURR AND BREAK SHARP EDGES	
DRAWN	NAME	SIGNATURE	DATE	DWG NO. 1	SCALE 1:100
CHK'D	S.O'NEILL		16.01.24		
APPV'D				MATERIAL:	
MFG					
Q.A				WEIGHT:	

UNLESS OTHERWISE SPECIFIED: DIMENSIONS ARE IN MILLIMETERS

TITLE:  
**22 Virginia Street**  
 Current Elevation

NORTH EAST ELEVATION

A4  
SHEET 4 OF 5

6

5

4

3

2

1

A

A