

6

5

4

3

2

1

D



D

C

C

B


B

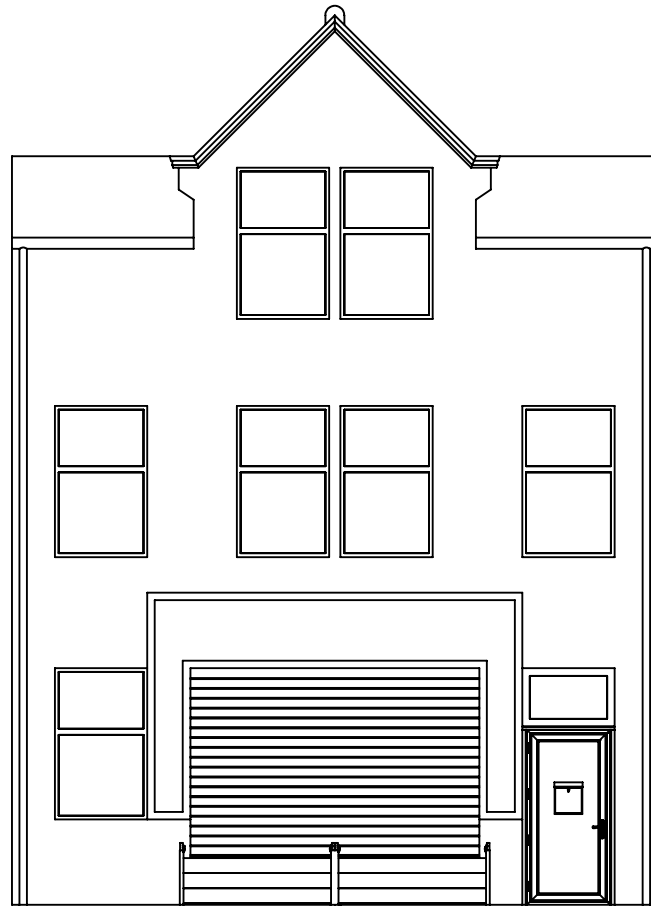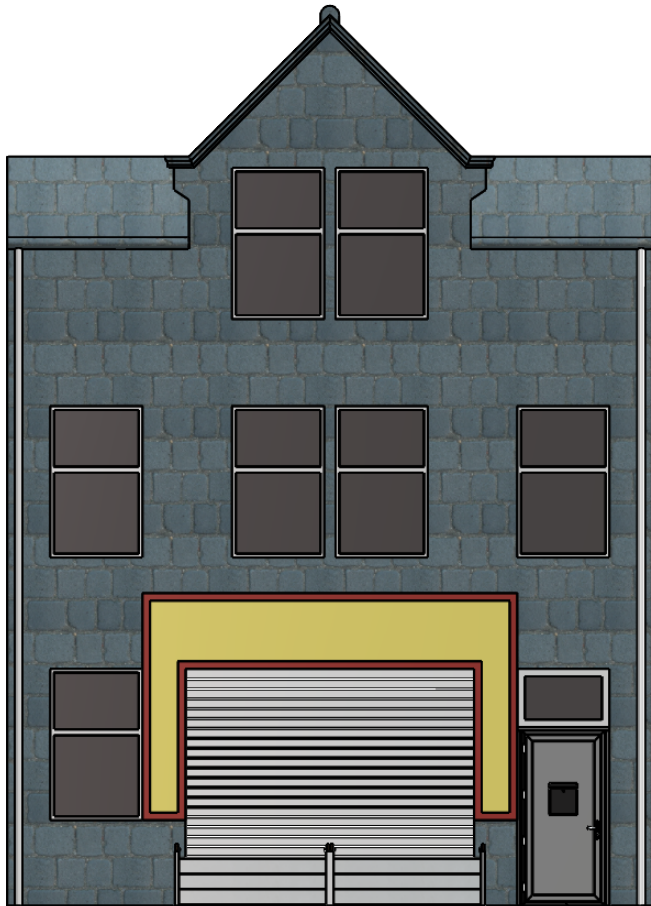

Proposed Barrier

Proposed Door

Scale 1:100

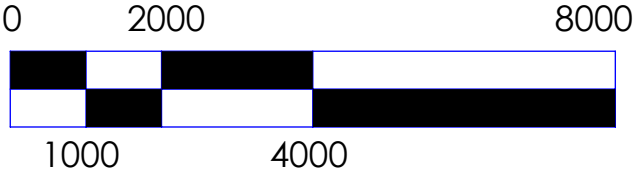

SURFACE FINISH:
TOLERANCES:
LINEAR:
ANGULAR:

FINISH:

DEBURR AND
BREAK SHARP
EDGES

UNLESS OTHERWISE SPECIFIED: DIMENSIONS ARE IN MILLIMETERS

TITLE:
22 Virginia Street
Proposed Elevation

	NAME	SIGNATURE	DATE	DWG NO. 1	SCALE 1:100
DRAWN	S.O'NEILL		16.01.24		
CHK'D				MATERIAL:	
APPV'D					
MFG					
Q.A				WEIGHT:	

NORTH EAST ELEVATION

A4
SHEET 5 OF 5

6

5

4

3

2

1

A

A