




Current Front View (Scale 1:300)

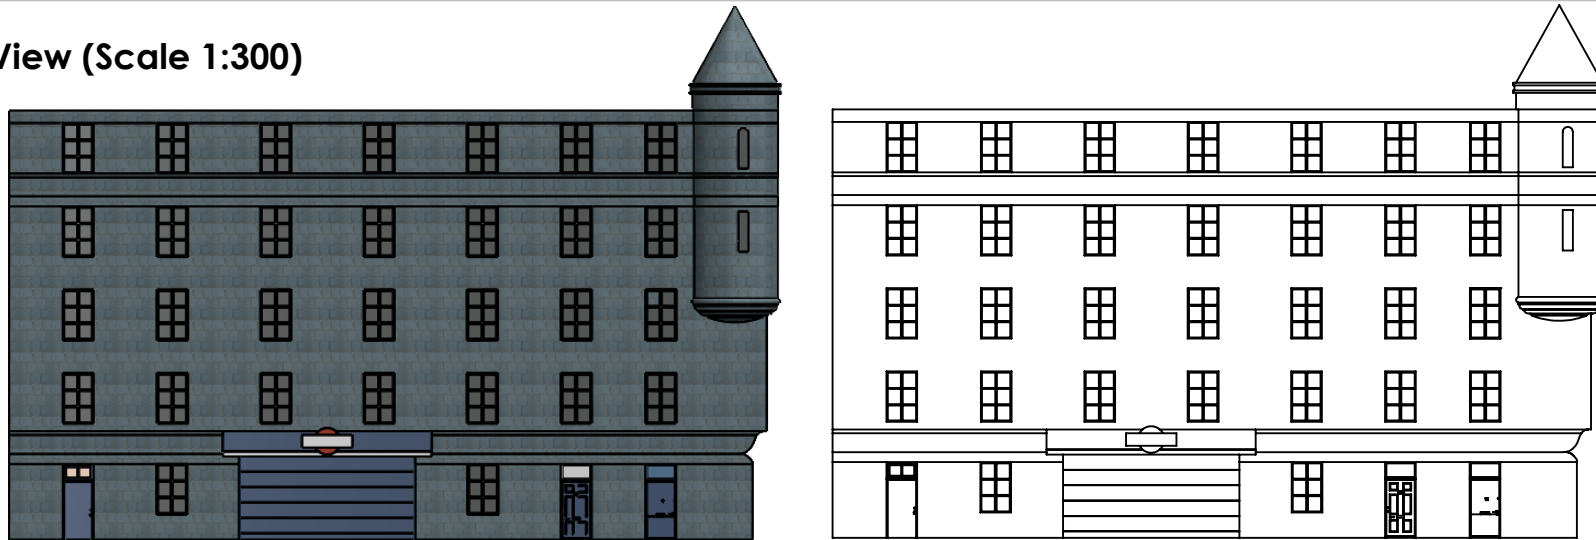

Section View (Scale 1:150)

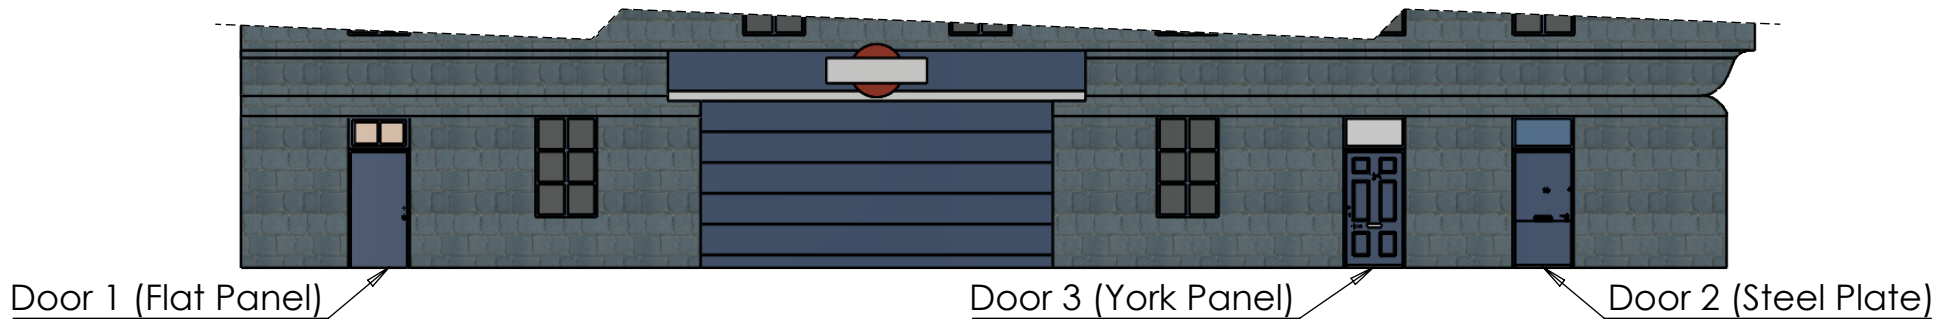

Scale 1:150

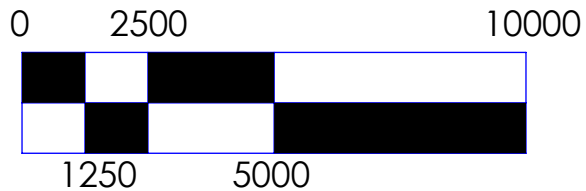

SURFACE FINISH: TOLERANCES: LINEAR: ANGULAR:		FINISH:		DEBURR AND BREAK SHARP EDGES		UNLESS OTHERWISE SPECIFIED: DIMENSIONS ARE IN MILLIMETERS	
DRAWN S.O'NEILL		SIGNATURE		DATE 11.01.24		DWG NO. 1	
CHK'D						SCALE AS INDICATED	
APPV'D						MATERIAL:	
MFG						WEIGHT:	
Q.A						TITLE: 12 and 12a Virginia Street Current Elevation	
						NORTH EAST ELEVATION	
						A4	
						SHEET 8 OF 9	

6 5 4 3 2 1

D

D

C

C

B

B

A

A