


6 5 4 3 2 1

**Proposed Front View (Scale 1:300)**

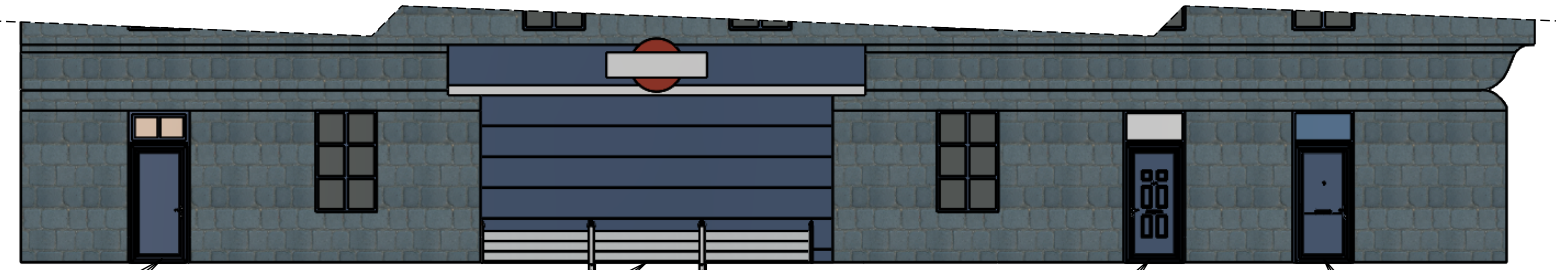

**Section View (Scale 1:150)**




Door 1 (Flat Panel)

Rapid Assembly Barrier

Door 3 (York)

Door 2 (Steel Plate)

Scale 1:150

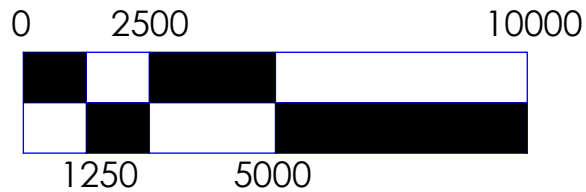

SURFACE FINISH: TOLERANCES: LINEAR: ANGULAR:		FINISH:		DEBURR AND BREAK SHARP EDGES		UNLESS OTHERWISE SPECIFIED: DIMENSIONS ARE IN MILLIMETERS	
DRAWN S.O'NEILL		SIGNATURE		DATE		TITLE: <b>12 and 12a Virginia Street</b> Proposed Elevation	
CHK'D		MATERIAL:		SCALE AS INDICATED		A4	
APPV'D		WEIGHT:				SHEET 9 OF 9	
MFG						NORTH EAST ELEVATION	
Q.A							

6 5 4 3 2 1

D

D

C

C

B

B

A

A