

6

5

4

3

2

1

D


D

C

C

B


B

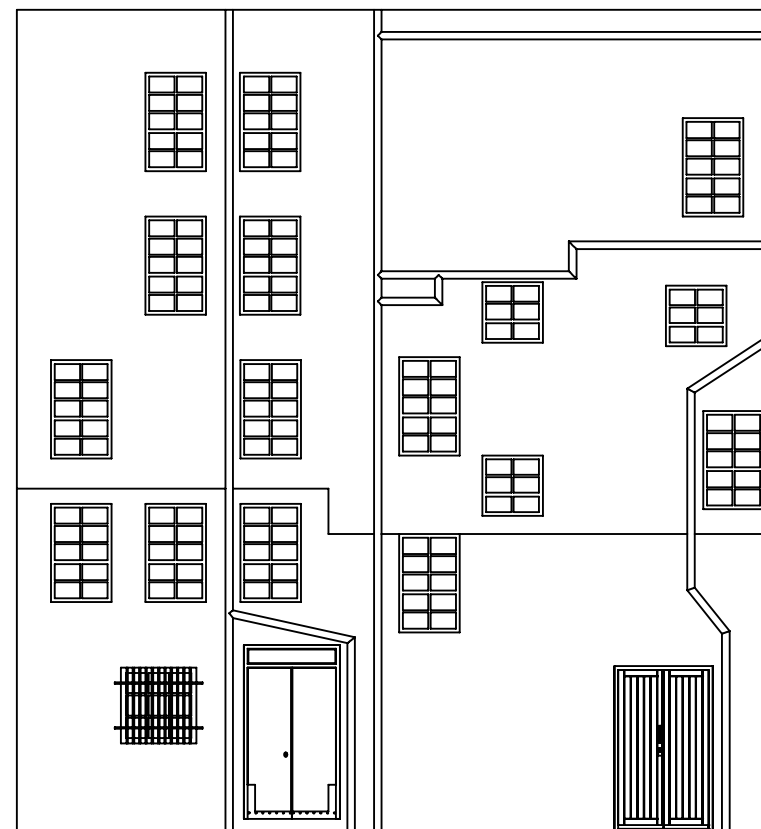

48A

Scale 1:100

0 2000 8000

 

1000

4000

SURFACE FINISH: TOLERANCES: LINEAR: ANGULAR:		FINISH:		DEBURR AND BREAK SHARP EDGES		UNLESS OTHERWISE SPECIFIED: DIMENSIONS ARE IN MILLIMETERS	
DRAWN S.O'NEILL		SIGNATURE		DATE 29.01.24		DWG NO. 1	
CHK'D						SCALE 1:100	
APPV'D						MATERIAL:	
MFG						WEIGHT:	
Q.A						TITLE: 48A Marischal Street Current Elevation	
						South West Elevation	
						A4	
						SHEET 5 OF 6	

A

A

6

5

4

3

2

1