

6

5

4

3

2

1

D


D

C

C

B

B

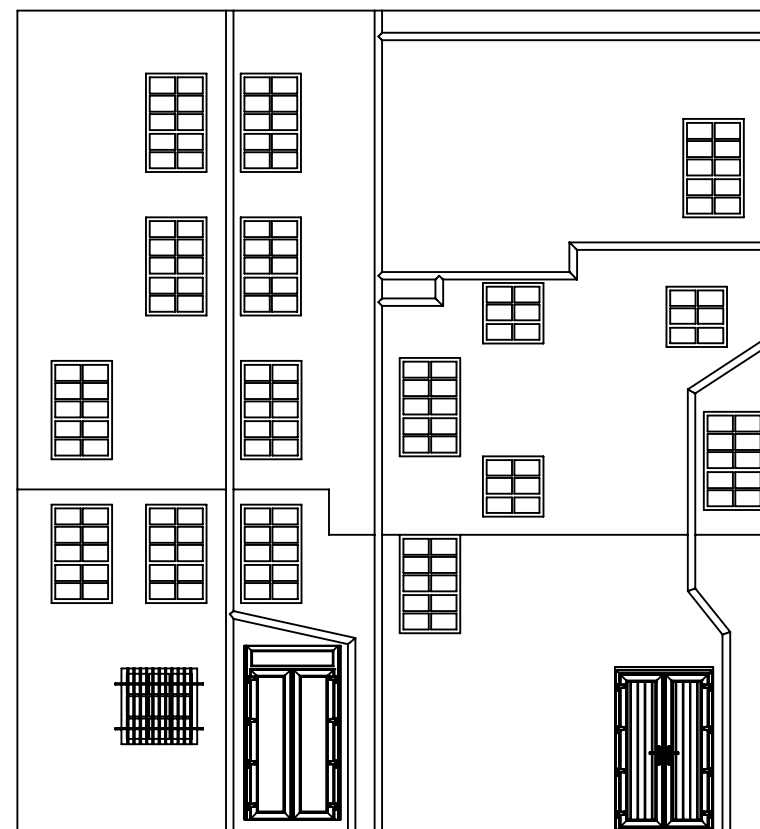


48A

Flood Door

Scale 1:100

0 2000 8000

 

1000 4000

SURFACE FINISH:		FINISH:		DEBURR AND BREAK SHARP EDGES		UNLESS OTHERWISE SPECIFIED: DIMENSIONS ARE IN MILLIMETERS	
TOLERANCES:						TITLE: 48A Marischal Street	
LINEAR:						Proposed Elevation	
ANGULAR:						South West Elevation	
	NAME	SIGNATURE	DATE	DWG NO. 1	SCALE 1:100		
DRAWN	S.O'NEILL		29.01.24				
CHK'D				MATERIAL:			
APPV'D							
MFG							
Q.A				WEIGHT:			
						A4	
						SHEET 6 OF 6	

A

A

6

5

4

3

2

1