


No48
 Proposed External Flood Door
 1. Rear Door

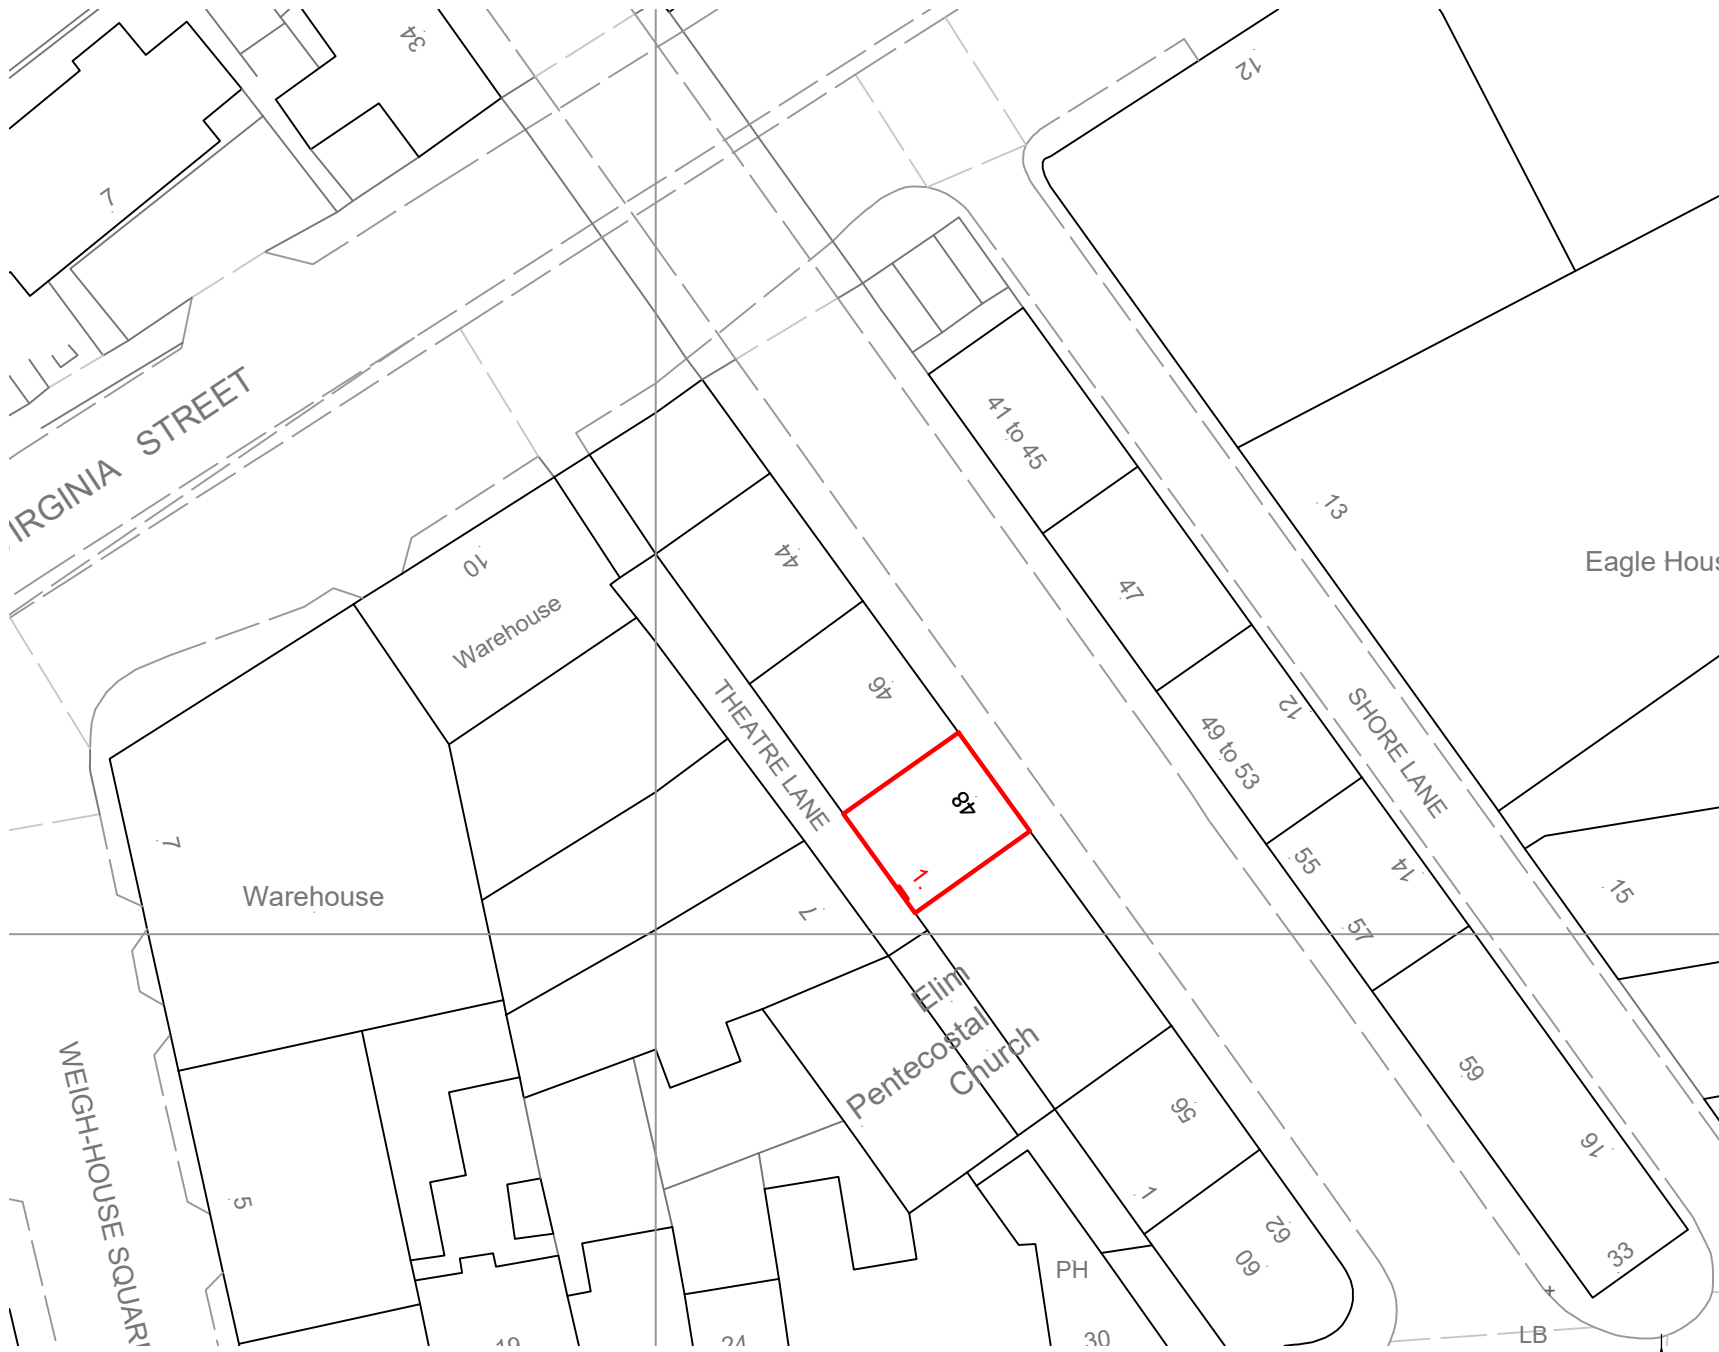

Revision P01 First Issue Date 00-00-00



Client Scottish Water- Colin Faulds			
Project Scottish Water Flood Mitigation			
Title Proposed Site Plan- Marischal Street No48			
Branch Forfar		Telephone 01307 462516	
Drawn CCS	Date JAN'24	Drg Size A4	Checked CAN
Job No. SA844		Scale 1/500	
Drg No. L(PL)0003			Rev P01

