

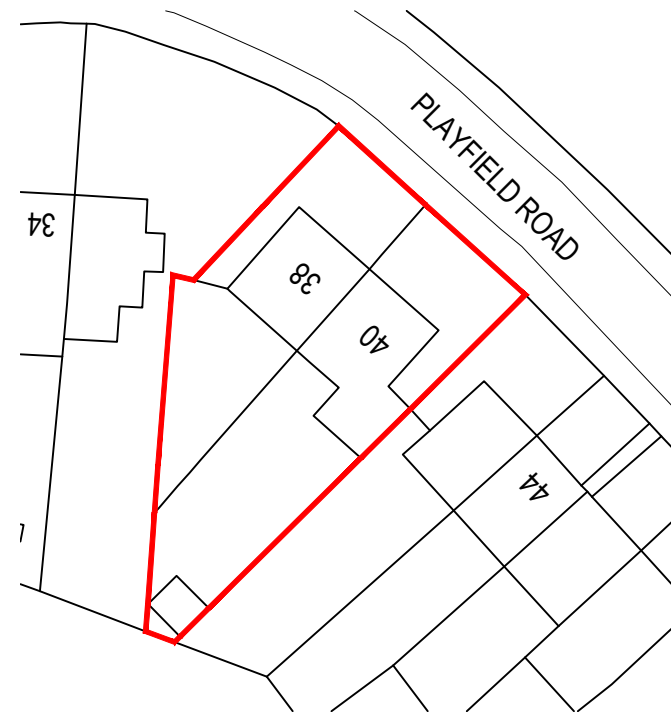


Location Plan
Scale 1:1250

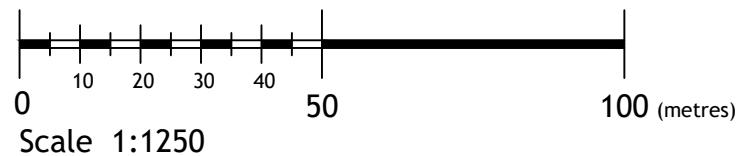

Site Plan
Scale 1:500

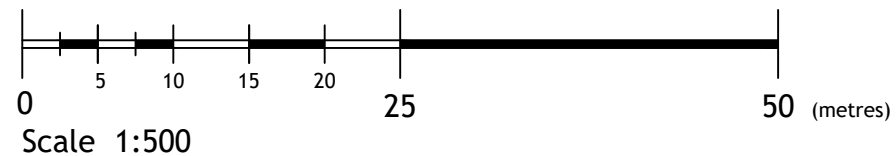

General Notes:

1. Scale from these drawings ONLY for Planning purposes
2. Dimensions to be checked on site
3. All works to comply with the current Building Regulations
4. All works may be subject to revision
5. All drawings are the copyright of Capital PCC
6. This drawing may not be copied without prior permission

Rev	By	Date	Notes



Architecture | Surveying | Engineering | Project Management

Solar House, 915 High Road London, N12 8QJ
T: 0203 327 7700 W: capitalpcc.co.uk E: info@capitalpcc.co.uk



Client:

Barnet Homes



Project:

38-40 Playfield Road,
Edgware HA8 0DF.

Scale:	Date:	Drawn:	Checked:
1:1250 & 1:500 @ A3	Feb 2024	MV	MP

Drawing Title:

Location & Site Plans

Drawing No:

1082-BH-PR-1-100

Status

Planning