

190000


189900

190000

189900



522600


 


**SITE LOCATION PLAN**  
SCALE 1:1250

**KEY**



Site Boundary

 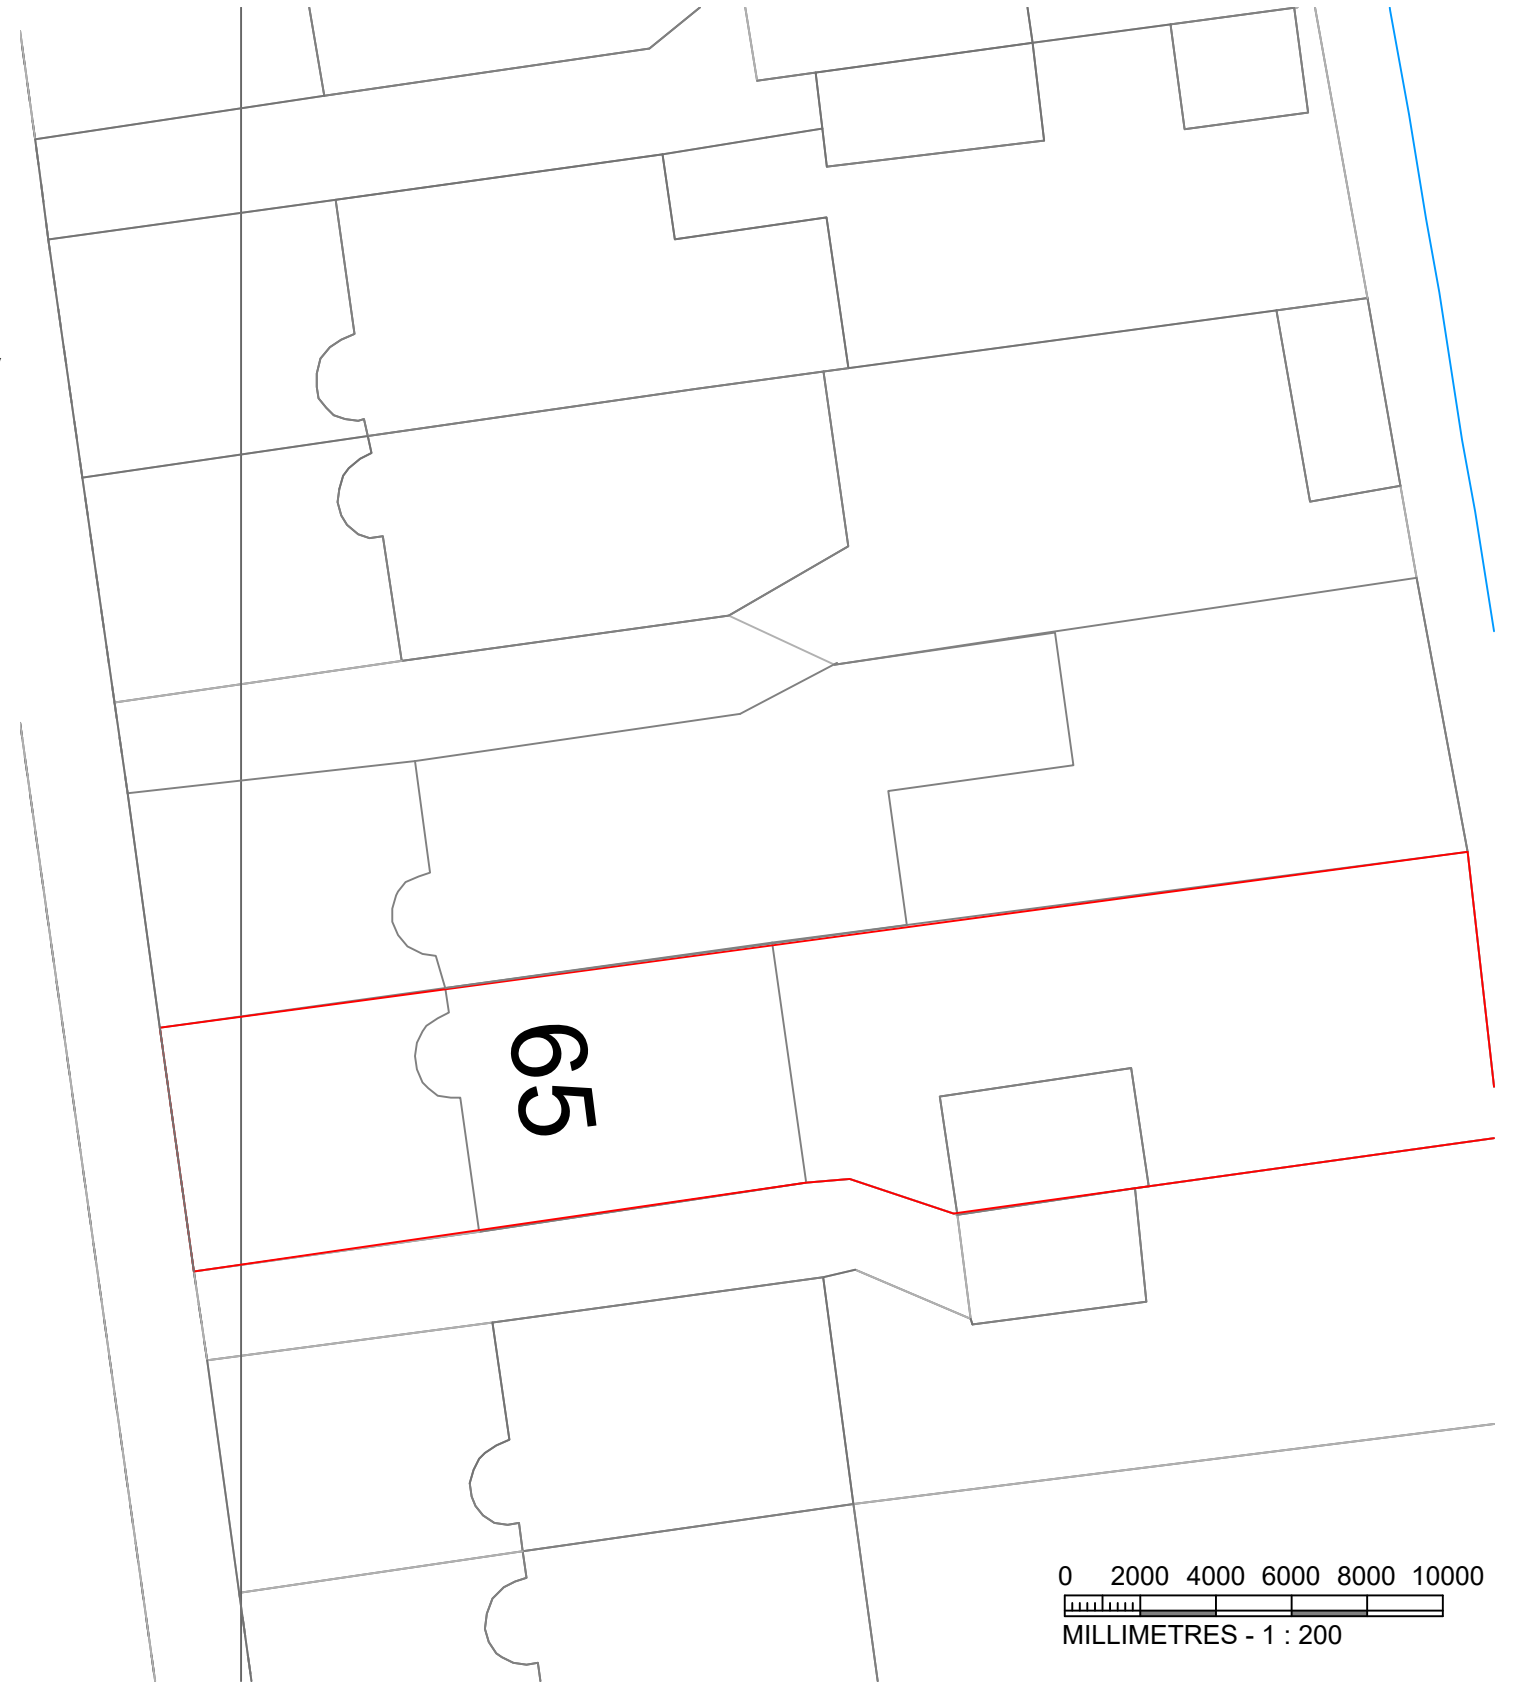

**BLOCK PLAN**  
SCALE 1:200

**Addoil Ltd**  
1 Drummer Stagpole Mews  
Mill Hill, London  
NW7 1NN

Client:  
Michael Tao  
65 Southfields  
NW4 4NA

Drawn By: Gugs Lo

Date Issued: March 2024

Scale: 1:100 Printed on A3

Drawing Title:

Drawing Number: **ADD-044-FP-001-REV 02**



0 1000 2000 3000 4000 5000  
 MILLIMETRES - 1 : 100


Addoil Ltd  
 1 Drummer Stagpole Mews  
 Mill Hill, London  
 NW7 1NN

Client:  
 Michael Tao  
 65 Southfields  
 NW4 4NA


Drawn By: Gugs Lo  
 Date Issued: March 2024  
 Scale: 1:100 Printed on A3

Drawing Title:  
 Existing Plans  
 Drawing Number: ADD-044-FP-002-REV 02

Outline of garage

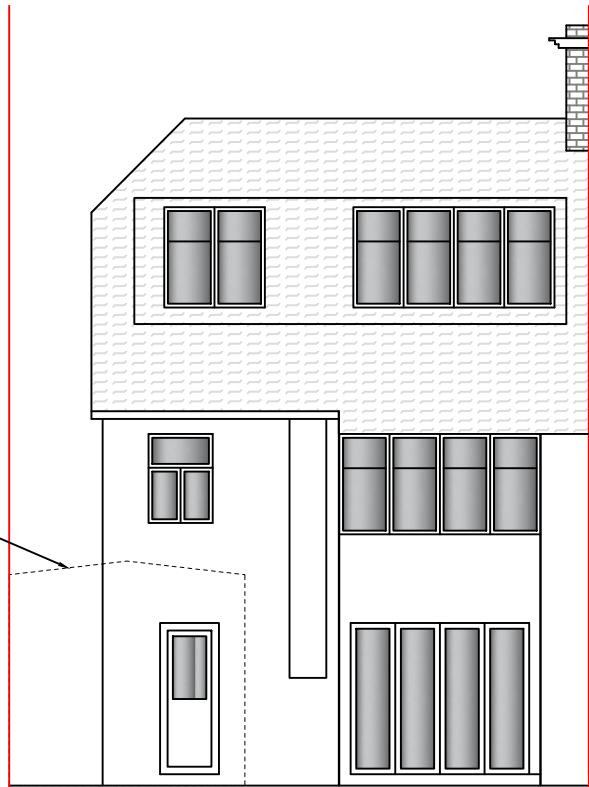


EXISTING REAR ELEVATION

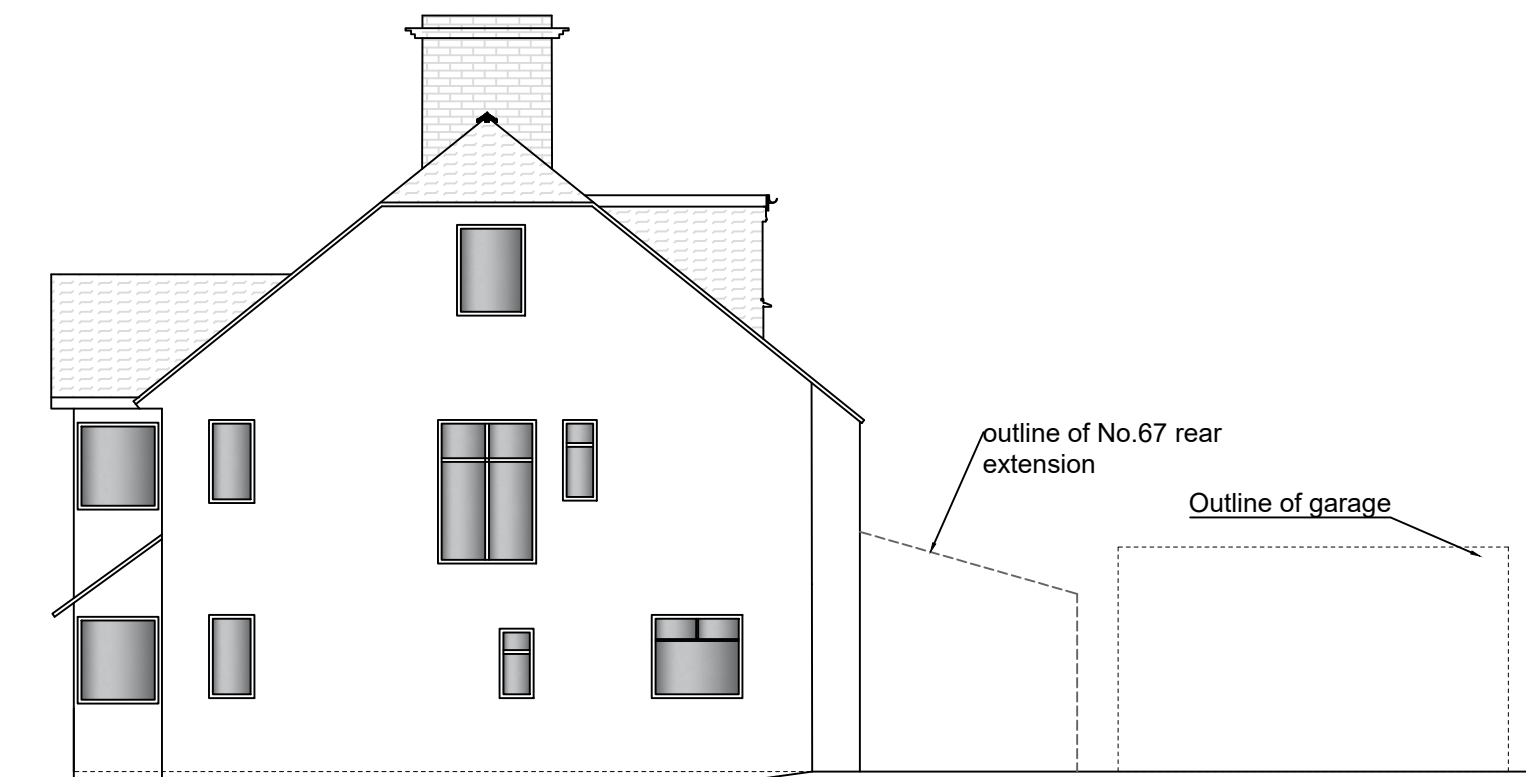

EXISTING WEST ELEVATION



EXISTING FRONT ELEVATION

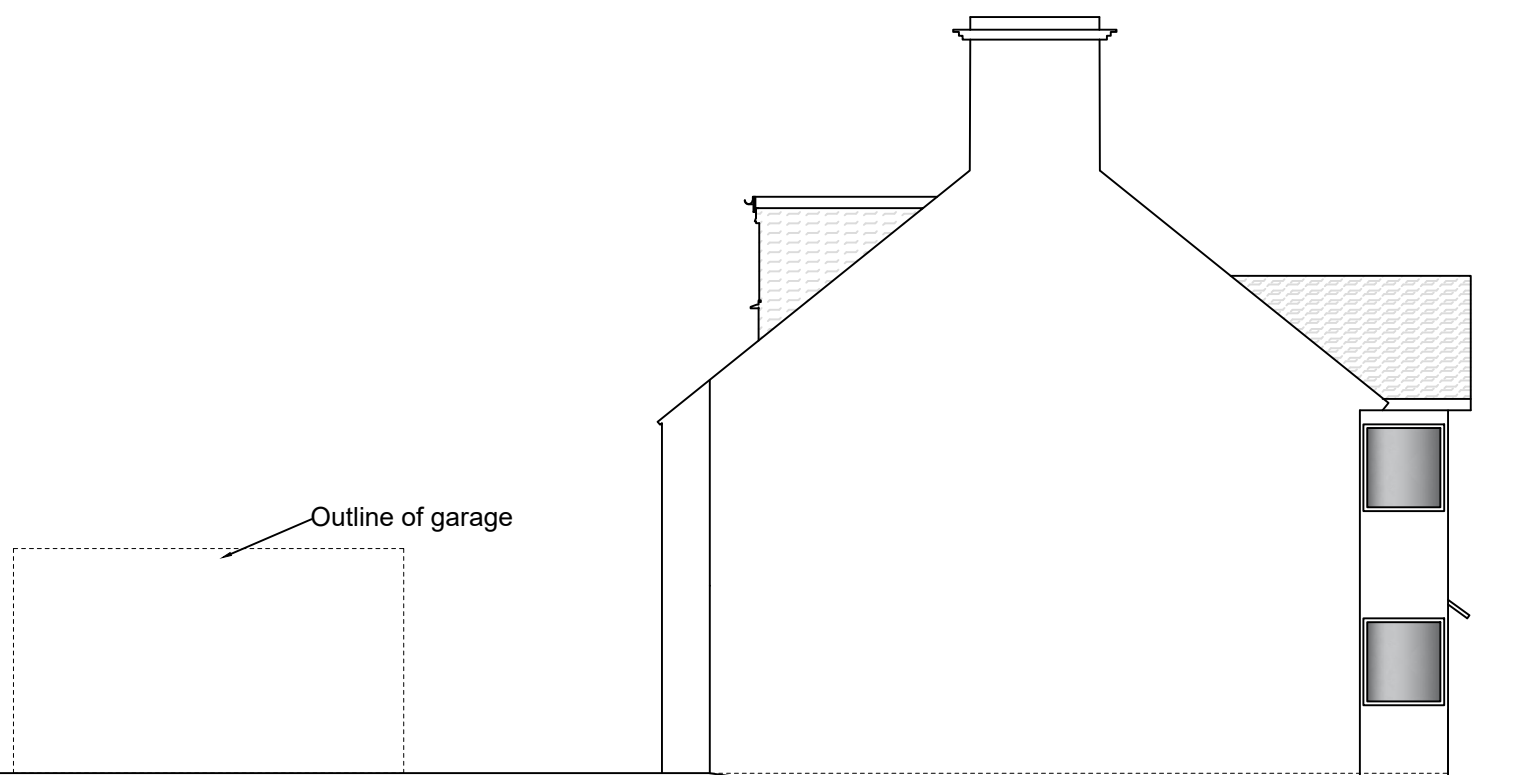

EXISTING EAST ELEVATION

0 1000 2000 3000 4000 5000  
MILLIMETRES - 1 : 100

Addoil Ltd  
1 Drummer Stagpole Mews  
Mill Hill, London  
NW7 1NN

Client:  
Michael Tao  
65 Southfields  
NW4 4NA



Drawn By: Gugs Lo

Date Issued: March 2024

Scale: 1:100 Printed on A3




Drawing Title:  
Existing Elevations

Drawing Number: ADD-132-FP-003-REV 01

 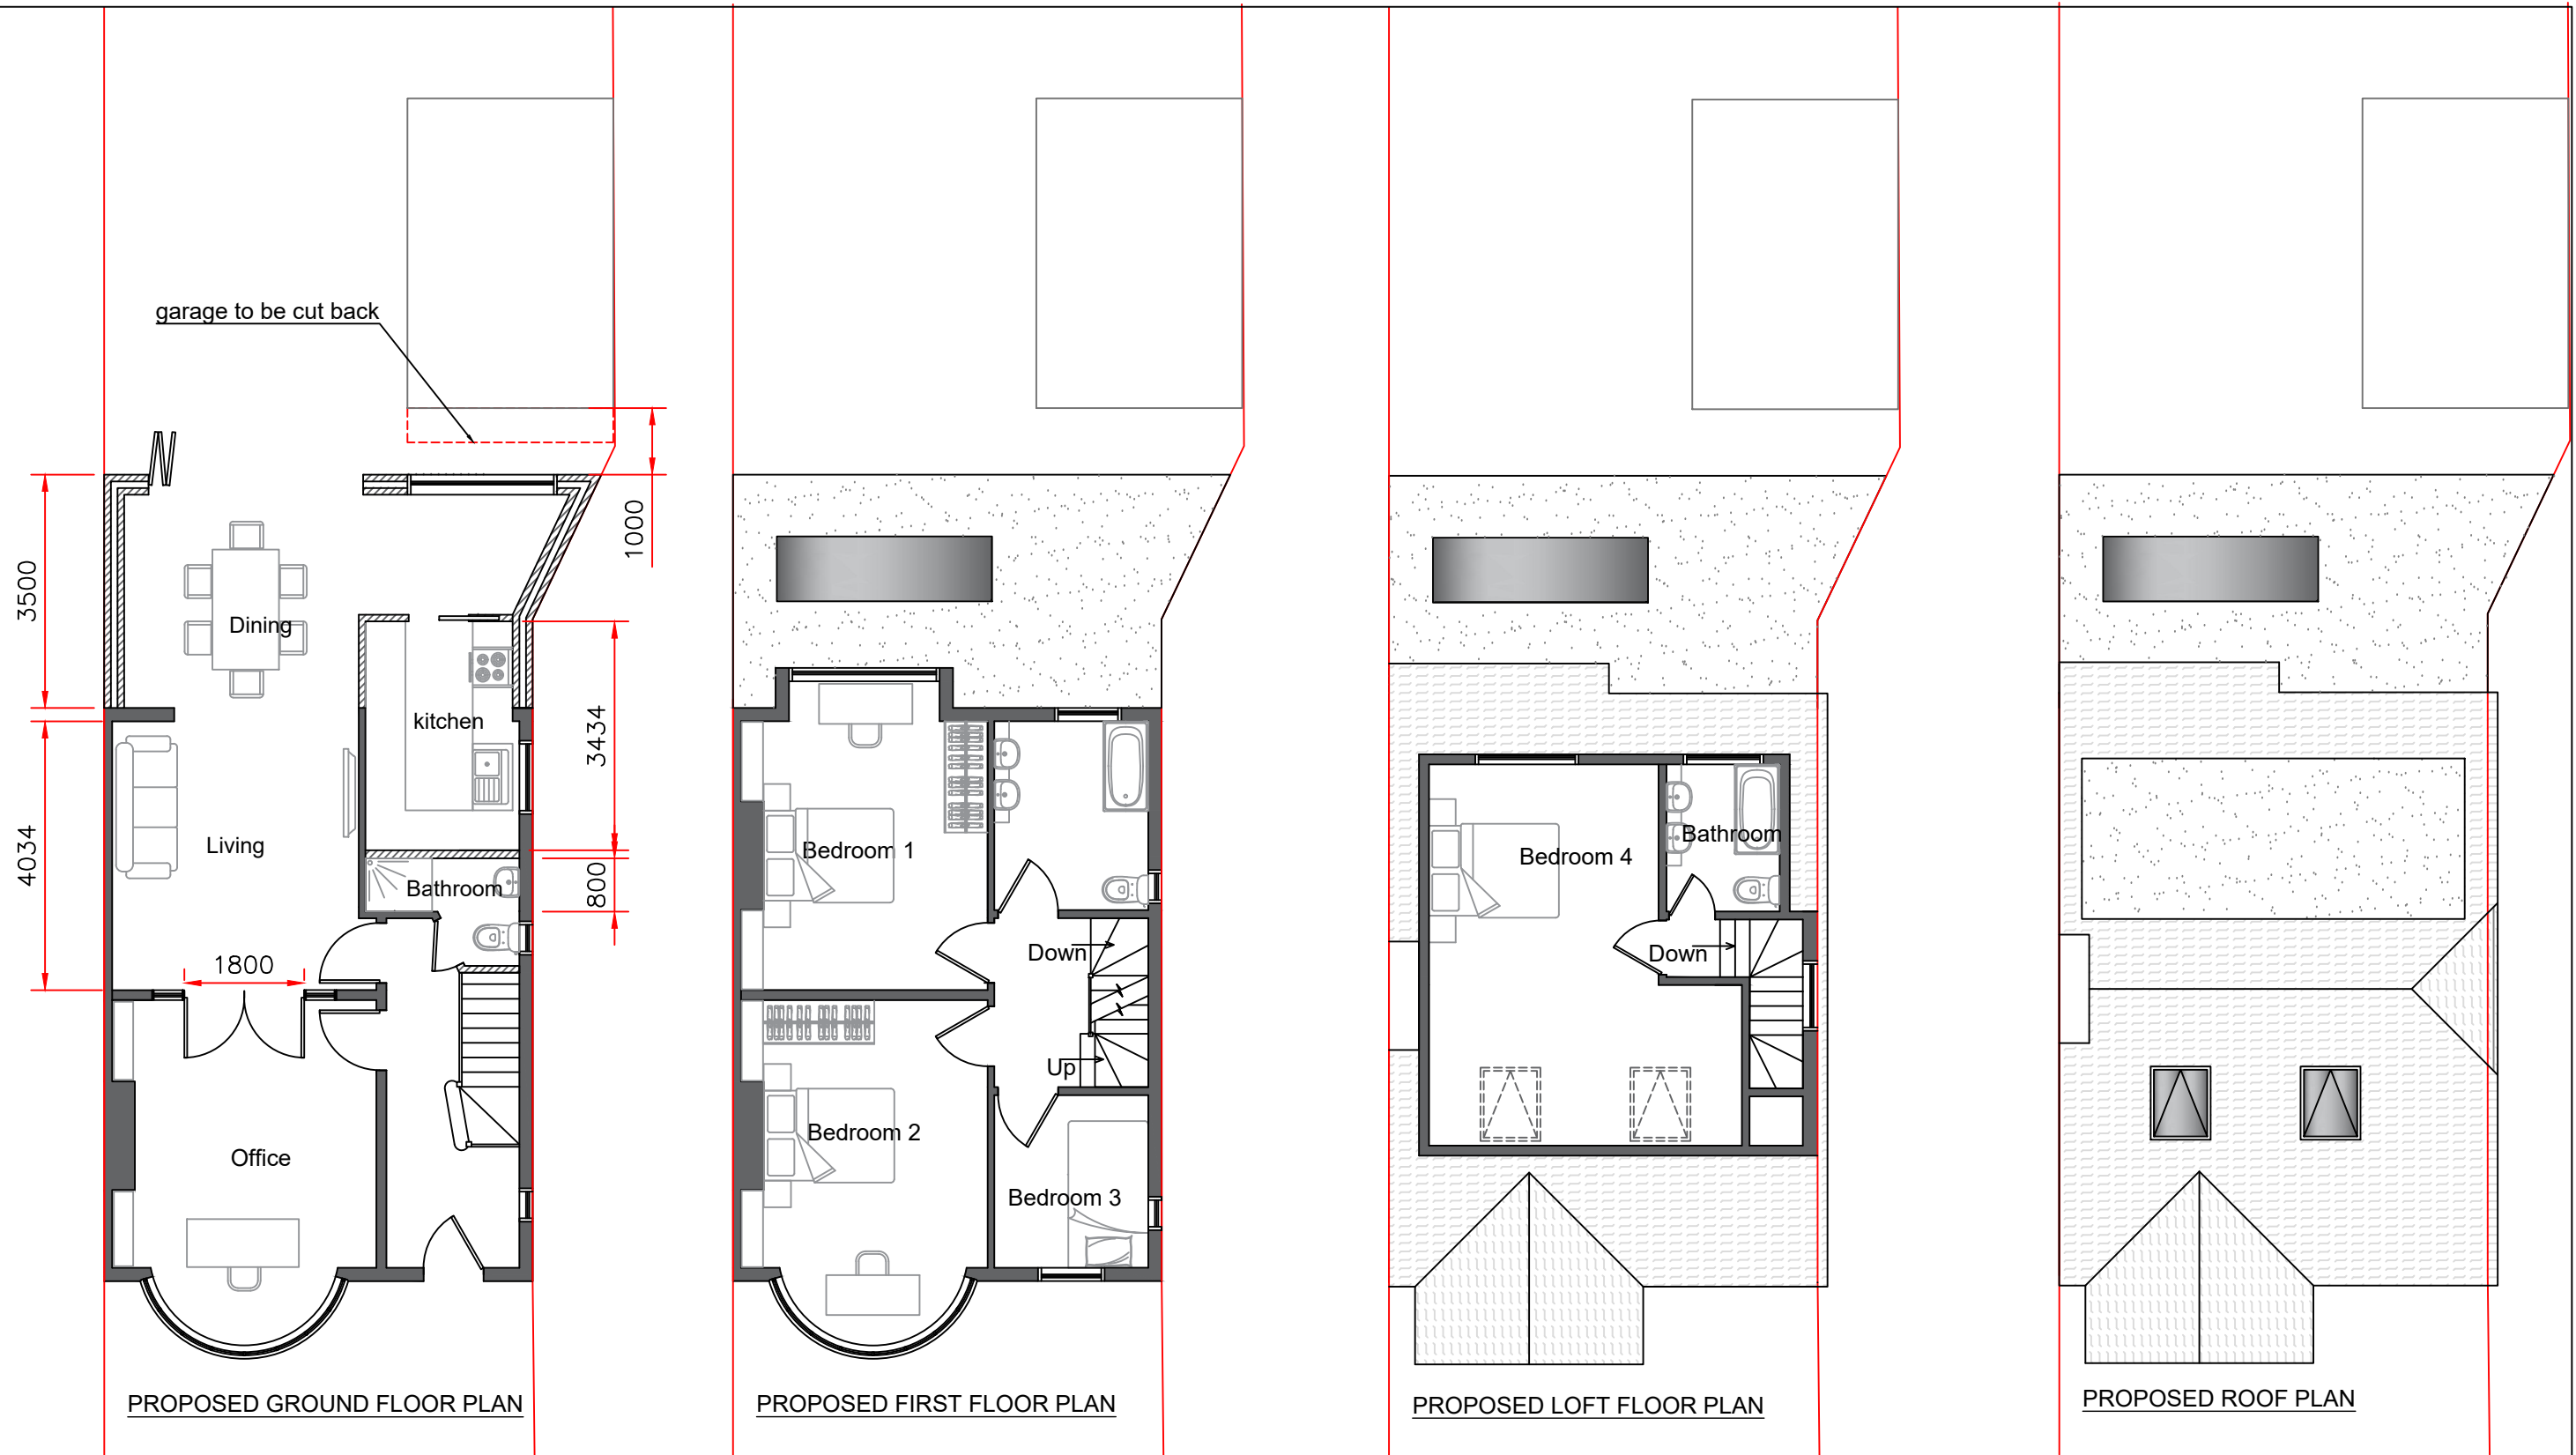


All Material to match existing.

Addoil Ltd 1 Drummer Stagpole Mews Mill Hill, London NW7 1NN	Client: Michael Tao 65 Southfields NW4 4NA	Drawn By: Gugs Lo	Drawing Title: Proposed Plans
		Date Issued: March 2024	
		Scale: 1:100 Printed on A3	
		Drawing Number:	ADD-132-FP-004-REV 01

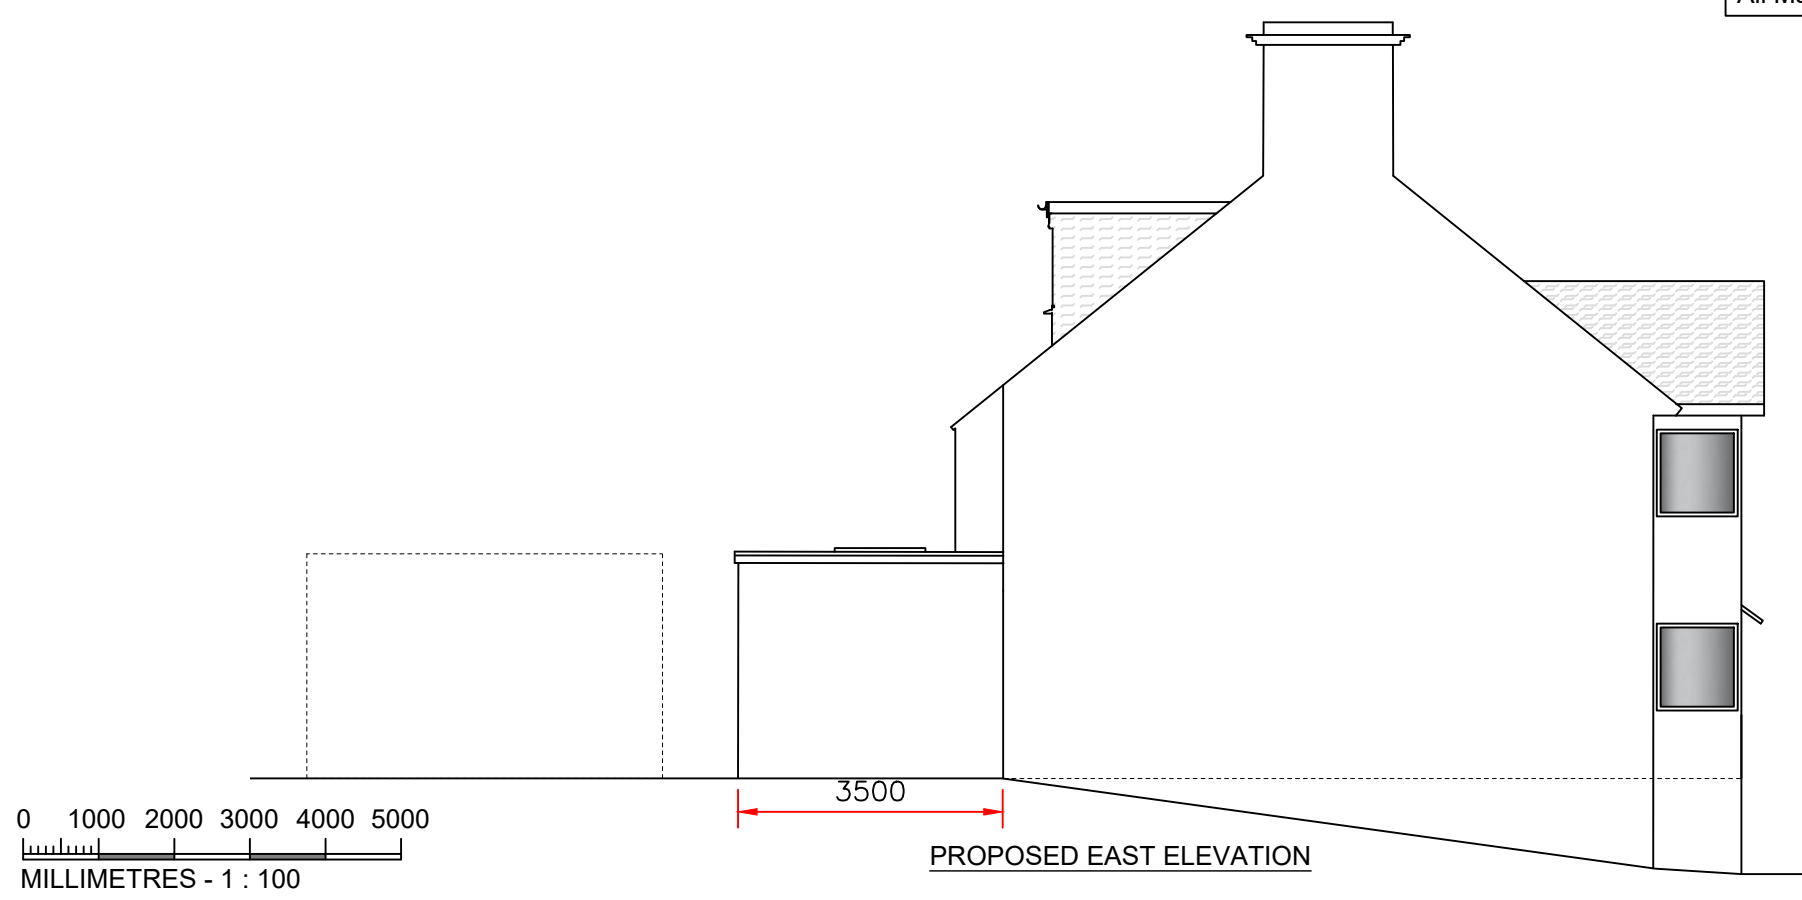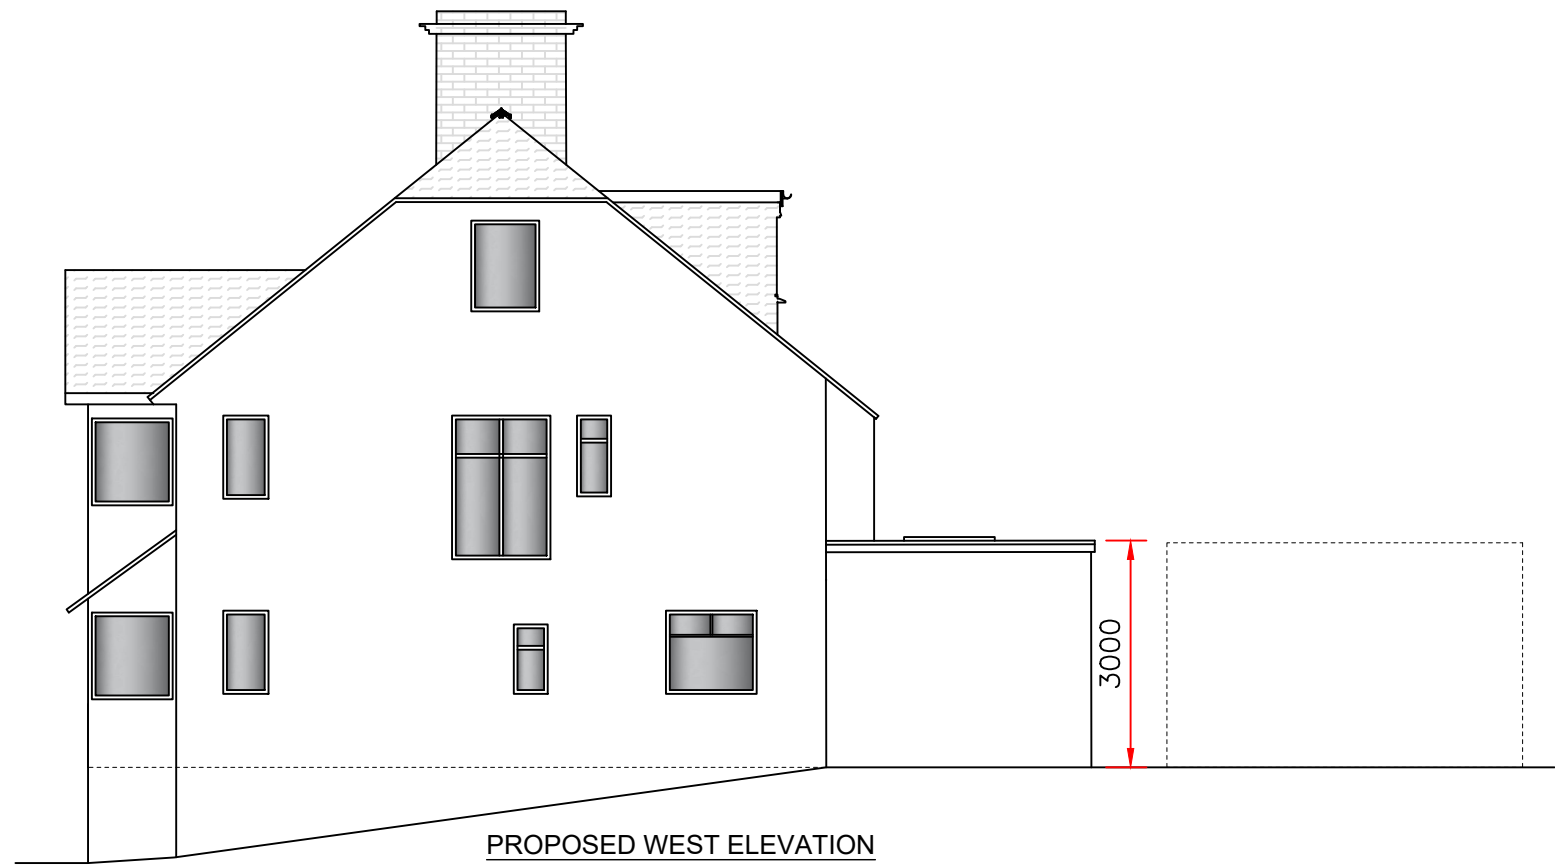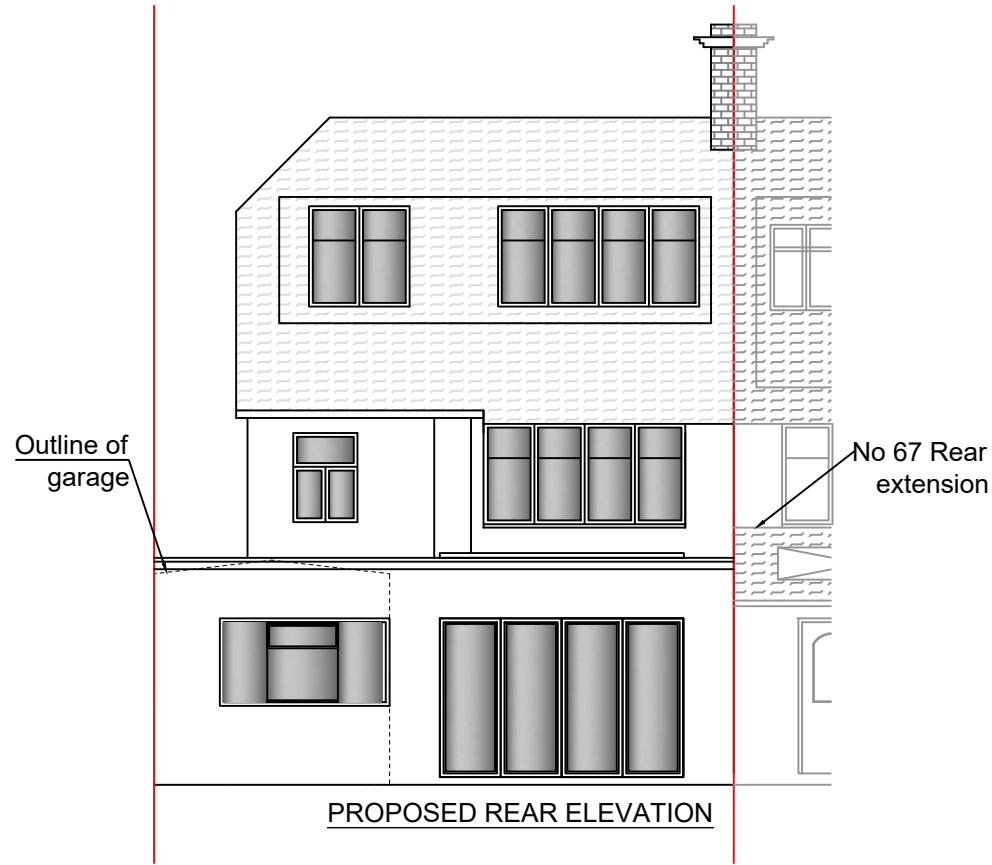

All Material to match existing.

 

Addoil Ltd  
1 Drummer Stagpole Mews  
Mill Hill, London  
NW7 1NN

Client:  
Michael Tao  
65 Southfields  
NW4 4NA

Drawn By: Gugs Lo  
Date Issued: March 2024  
Scale: 1:100 Printed on A3

Drawing Title:  
Proposed Elevations  
Drawing Number: ADD-132-FP-005-REV 01