
 


Block / Site Plan - 43 Pembroke Street, Oxford, OX1 1BP

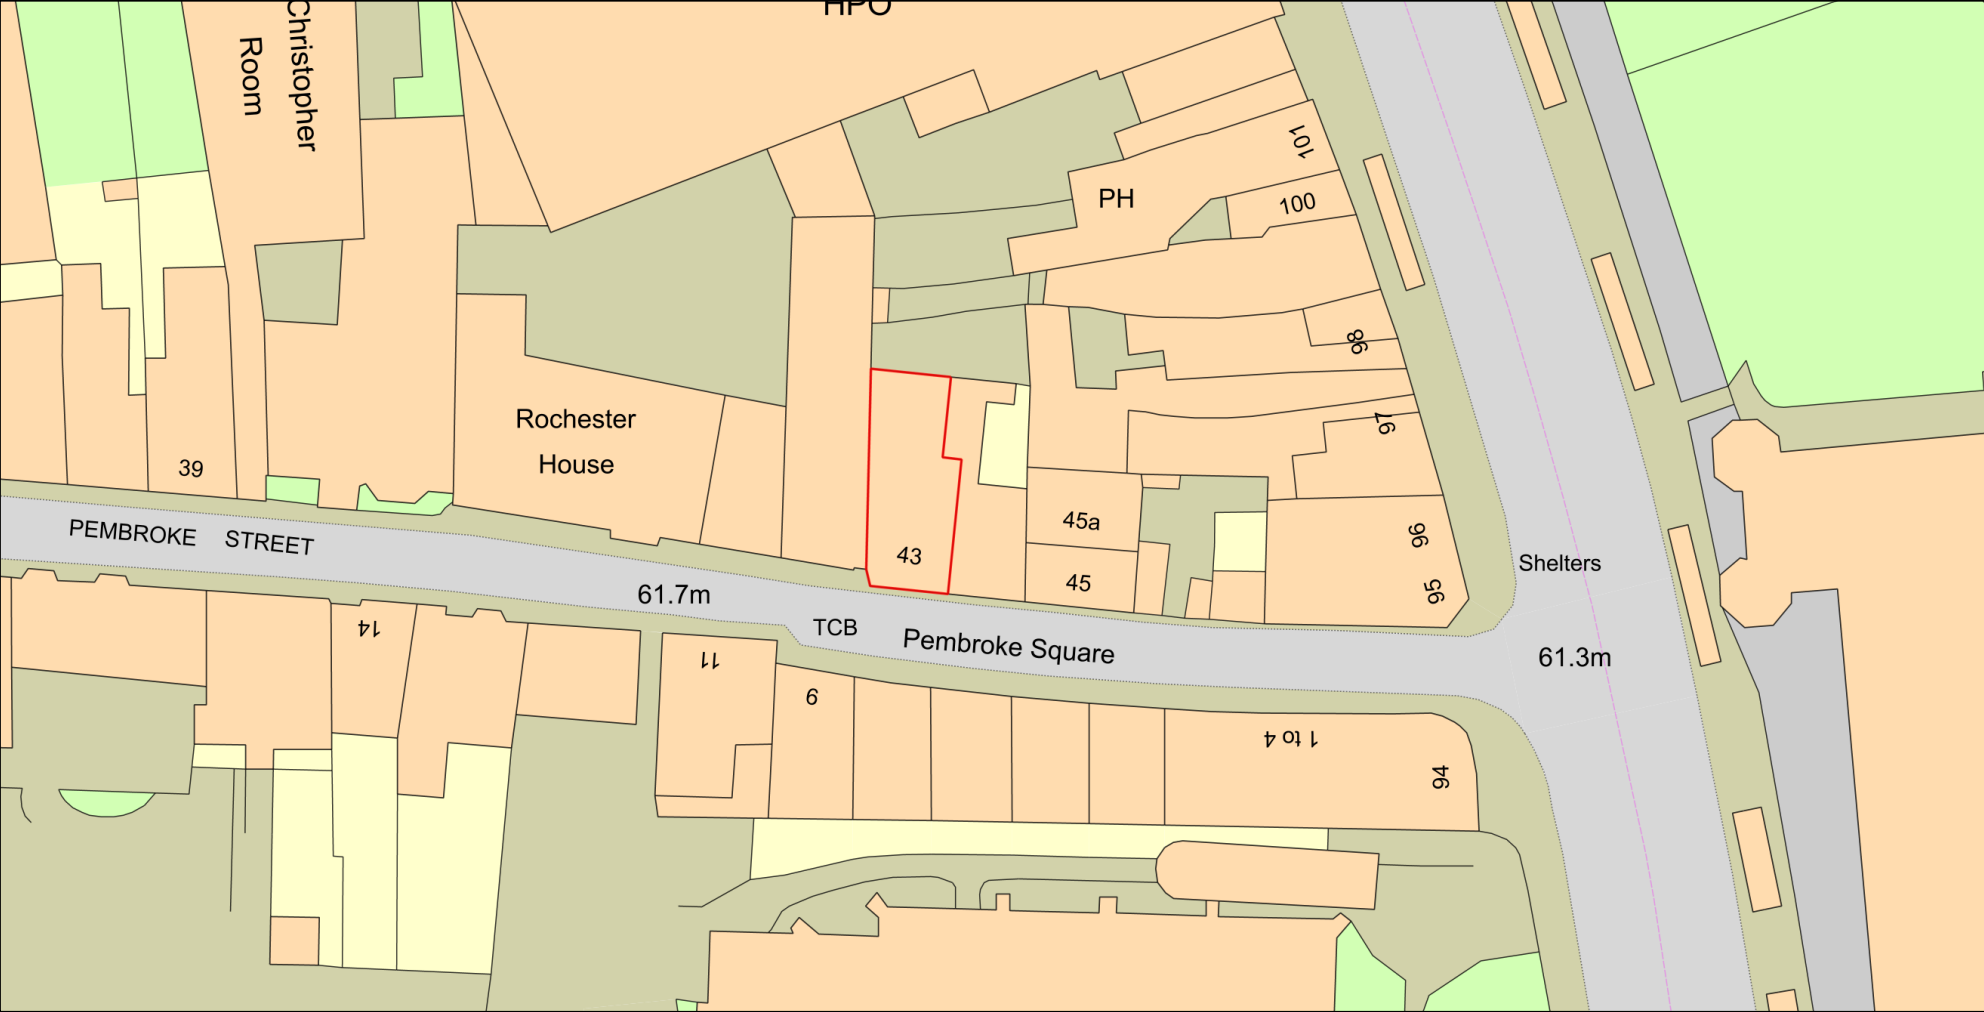

Plan Produced for: PHP - Greene's Tutorial Coll
Date Produced: 23 Feb 2024
Plan Reference Number: TQRQM24054152718630
Scale: 1:500 @ A4