





Existing Front Elevation
Scale 1:100@A1

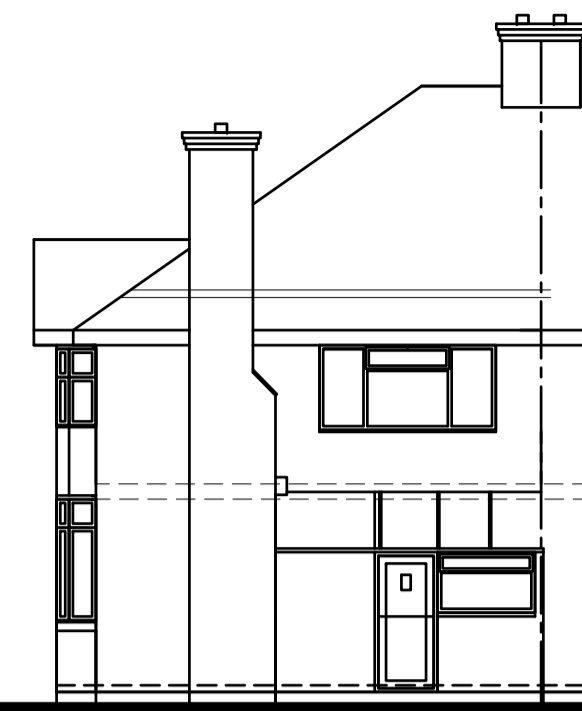


Existing Side Elevation
Scale 1:100@A1




Existing Rear Elevation
Scale 1:100@A1

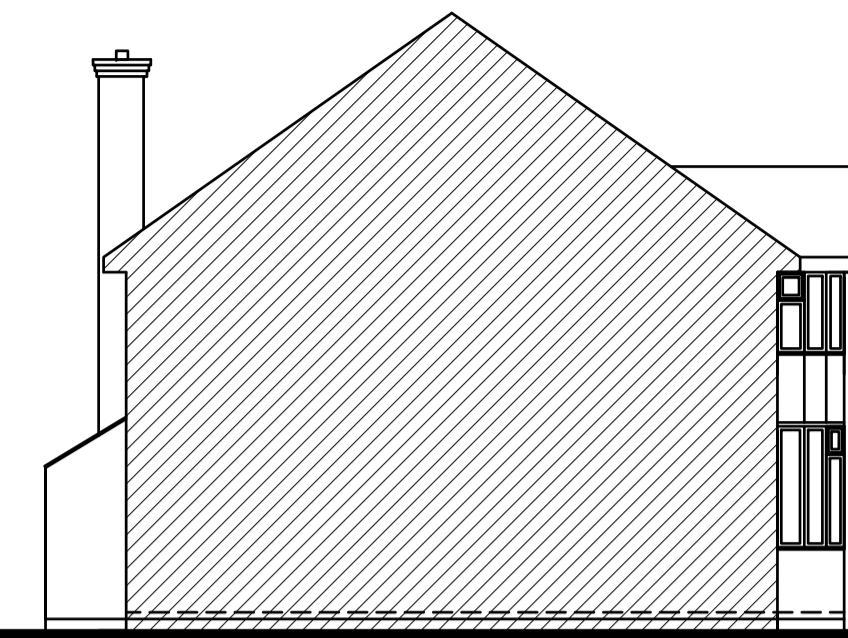


Existing Party Wall Elevation
Scale 1:100@A1

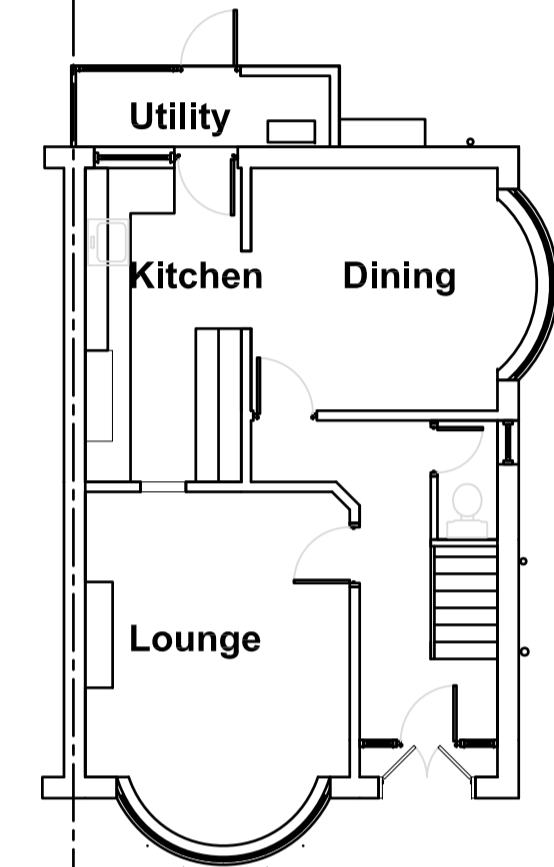


Existing Ground Floor Plan
Scale 1:100@A1

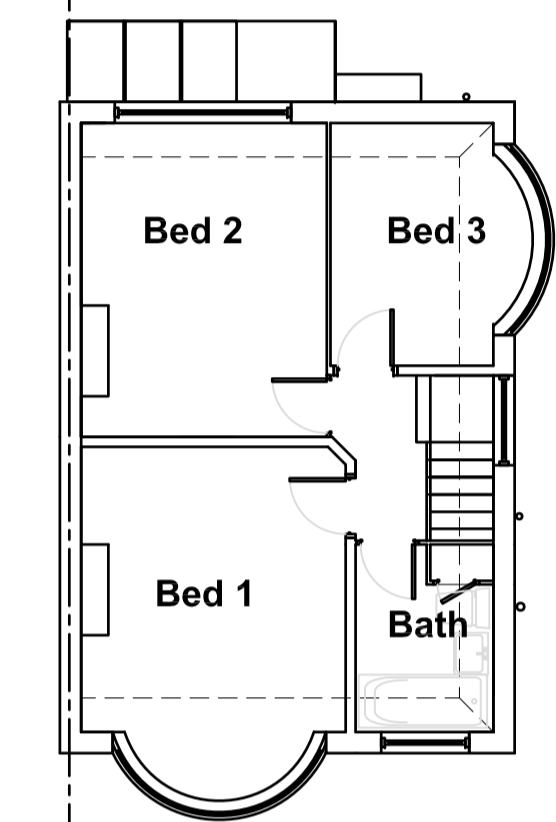

Existing First Floor Plan
Scale 1:100@A1

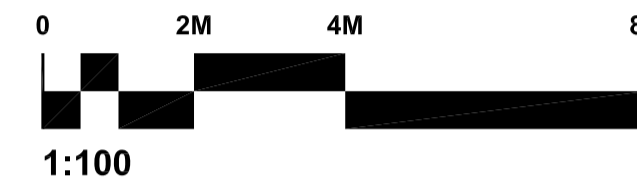

1:100

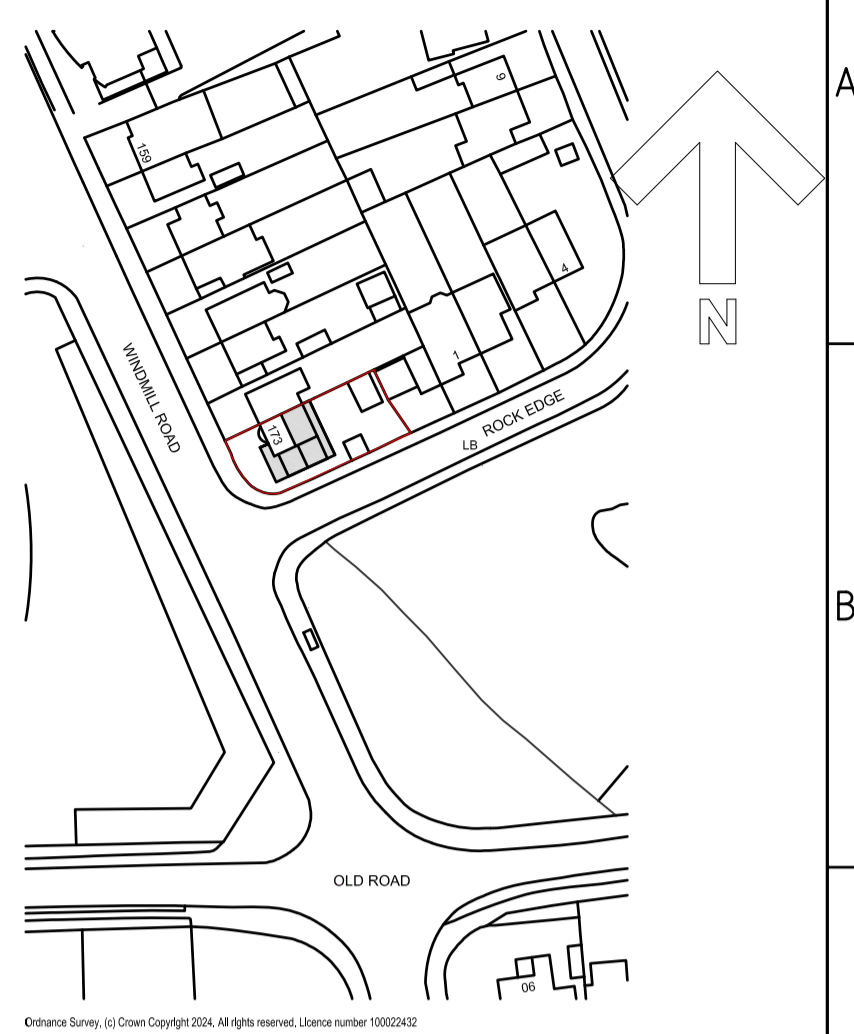

Site Location Plan Scale 1:1250@A1
1:1250



Proposed Front Elevation
Scale 1:100@A1




Proposed Side Elevation
Scale 1:100@A1




Proposed Rear Elevation
Scale 1:100@A1




Proposed Party Wall Elevation
Scale 1:100@A1

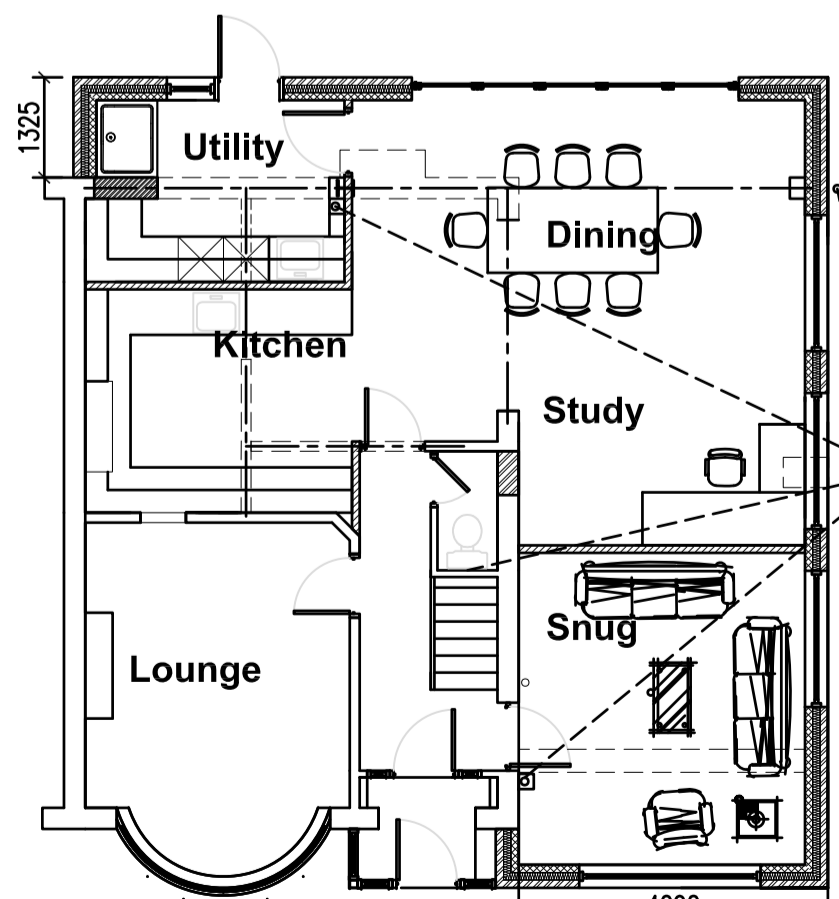


Proposed Ground Floor Plan
Scale 1:100@A1

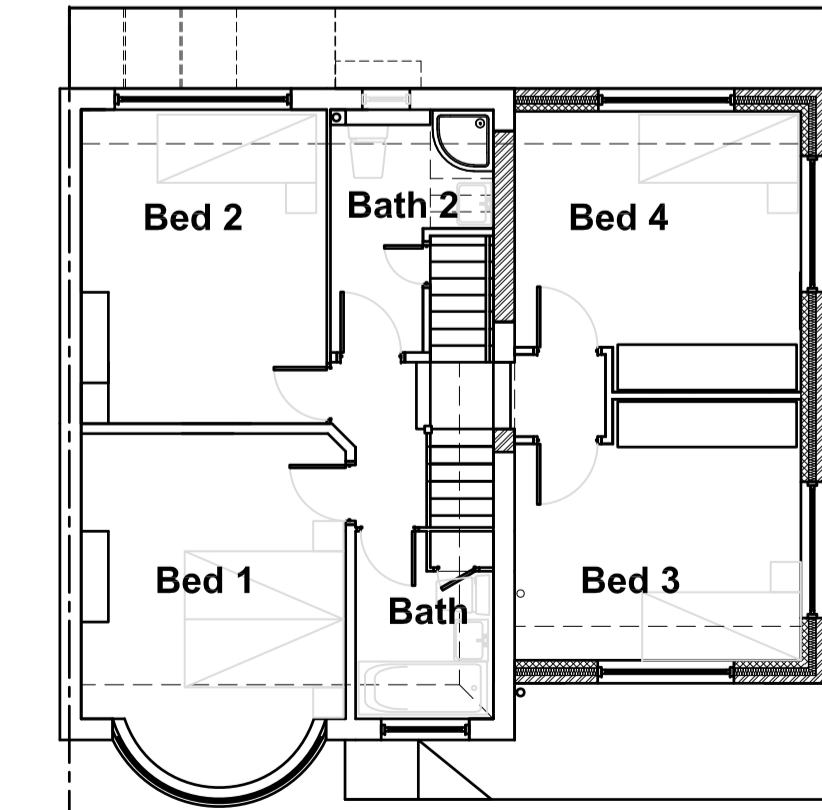

Proposed First Floor Plan
Scale 1:100@A1

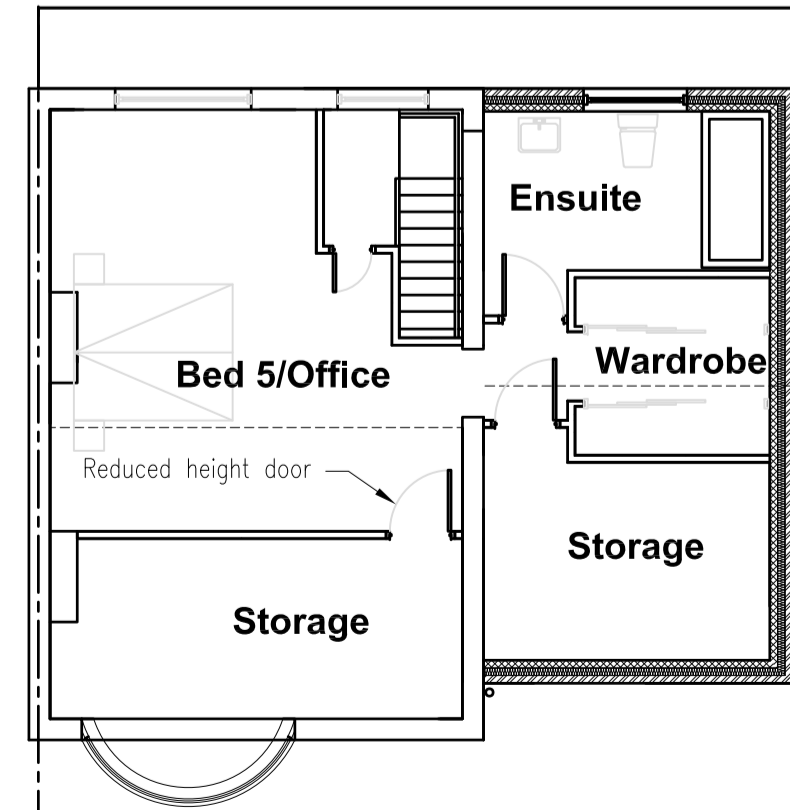

Proposed Roof Space Plan
Scale 1:100@A1

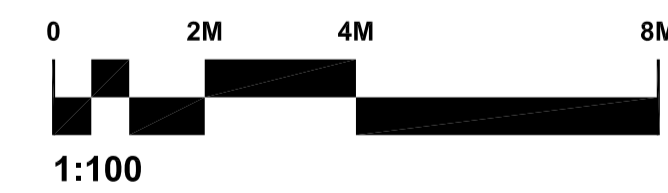

1:100



Site Block Plan Scale 1:500@A1
1:500

E	1-100 scale bar added	Mar 24
D	Glazing added to bed 4	Feb 24
C	Minor boundary line position revised	Feb 24
B	Utility revised	Feb 24
A	Layouts and elevations updated for increased extension	Feb 24

Client	Mr M Edwards
Project	173 Windmill Road, Headington, Oxford, OX3 7DW
Title	Existing and proposed

1763 - ADL - ZZ - XX - DR - A - 0001 - - E				
ADL Ref.	Date	Scale @ A1	Drawn	Checked
1763	Jan 24	Varies	DW	

Other than for the purposes of planning, do not scale these drawings. Use written dimensions only. All dimensions to be checked on site prior to commencement of work. If in doubt, ask.

The copyright of this drawing is reserved to Alpha Design Ltd and may not be reproduced, copied or altered in any way without expressed written authority.

Alpha Design Ltd
Architectural Design : Principal Designer
BIM : Swept Path Analysis : SBM Calculations
BREEM : Non Domestic EPDS
Ground Floor, 657 High Street, Kingswinford,
West Midlands, DY6 8AL. Tel: 01384 270700 E: info@alphadesignltd.co.uk
Web: www.alphadesignltd.co.uk