




SOUTH ELEVATION

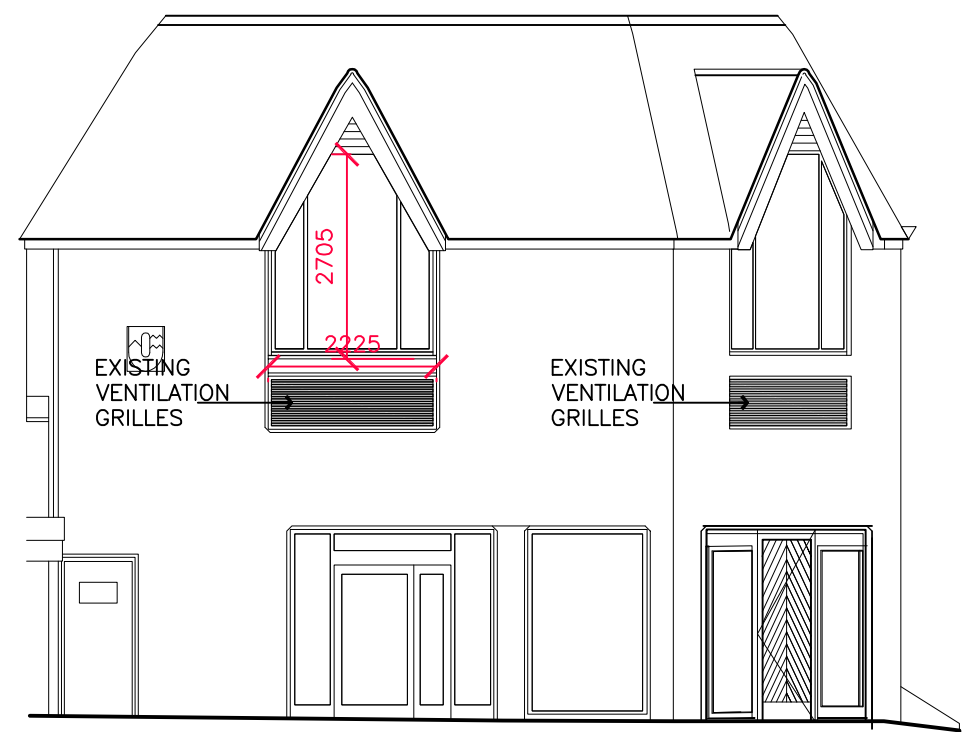


WEST ELEVATION

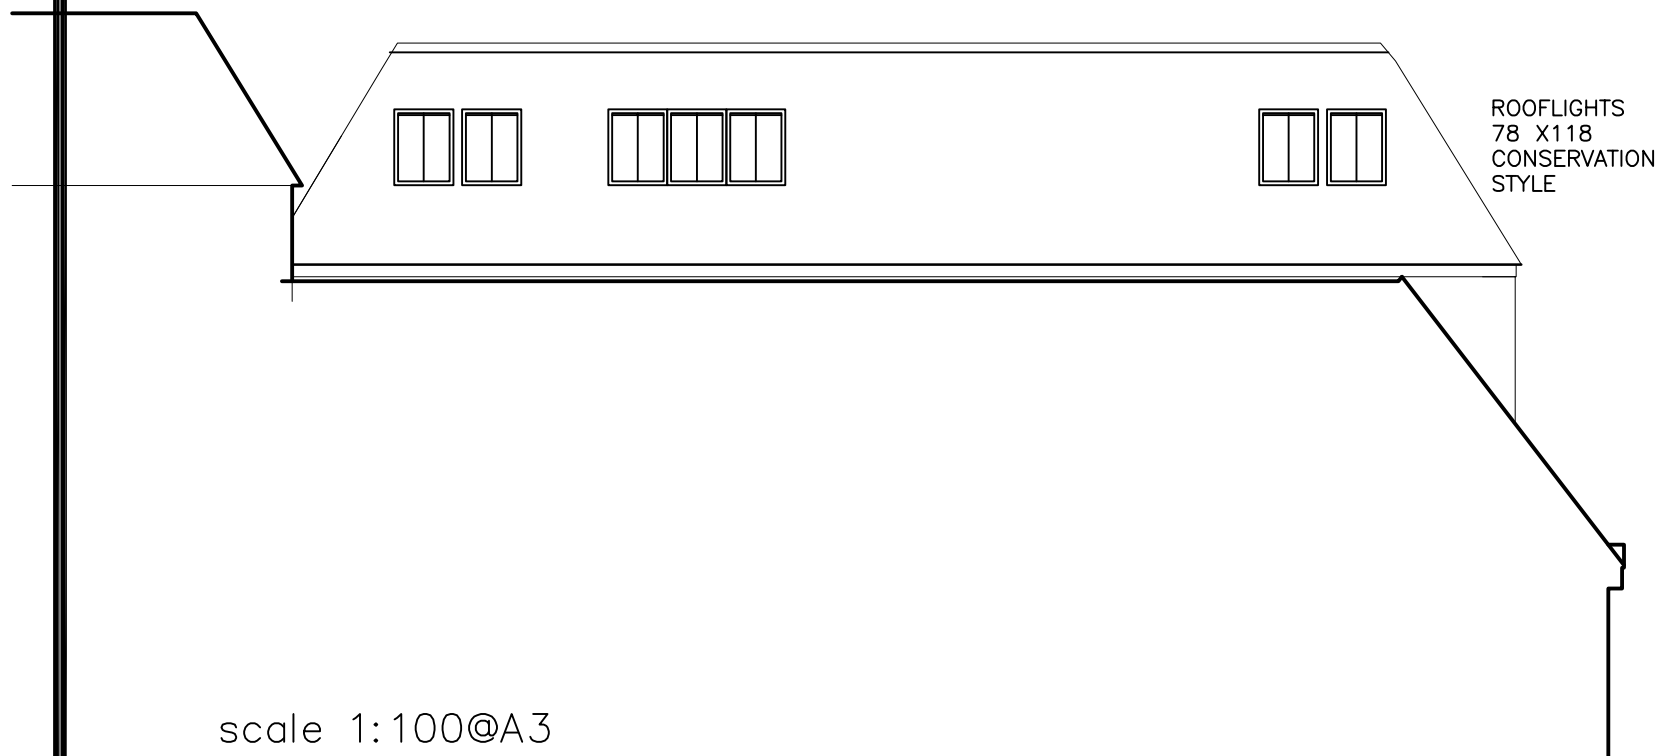

scale 1:100@A3
NORTH ELEVATION

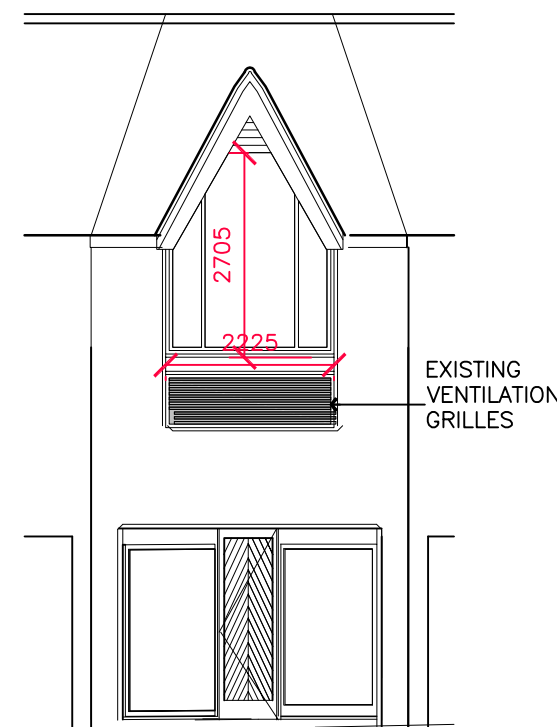

SOUTH WEST ELEVATION

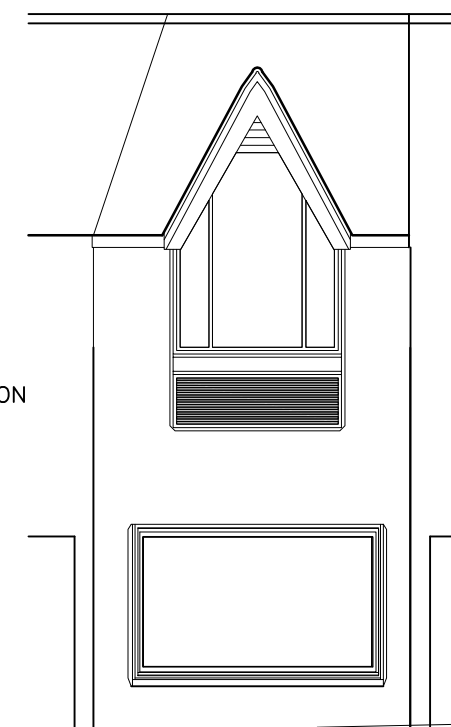

EAST ELEVATION

注意事项:
1. 平面标注尺寸为现场量取尺寸, 如有差异, 作现场核实。
2. 尺寸不可作量图纸为准。
3. 该施工图纸需双方 (设计方和甲方) 签字认可后, 方可施工。

工程编号/Numbers :

客户签字/Signature:

项目/Project:

JIAMART

单位负责人/Unit:

审定/Authorized:

项目负责人/Project:
18 NEW HALL INN ST OXFORD

校对/proofreading:

设计/Design:

审核/Audit:

制图/Drawing:

修改/Modify:

图纸名称/Drawings name:

PROPOSED ELEVATIONS

比例/Proportion: See Figure

日期/Date: 2024.02.29

图号/Drawing no:

PL-08

总图序号/Serial number:

0 5M 10M
SCALE