



Copyright reserved.  
 All dimensions to be checked on site before work commences.  
 Figured dimensions to be taken in preference to scaled dimensions.  
 If in doubt please ask.


Notes

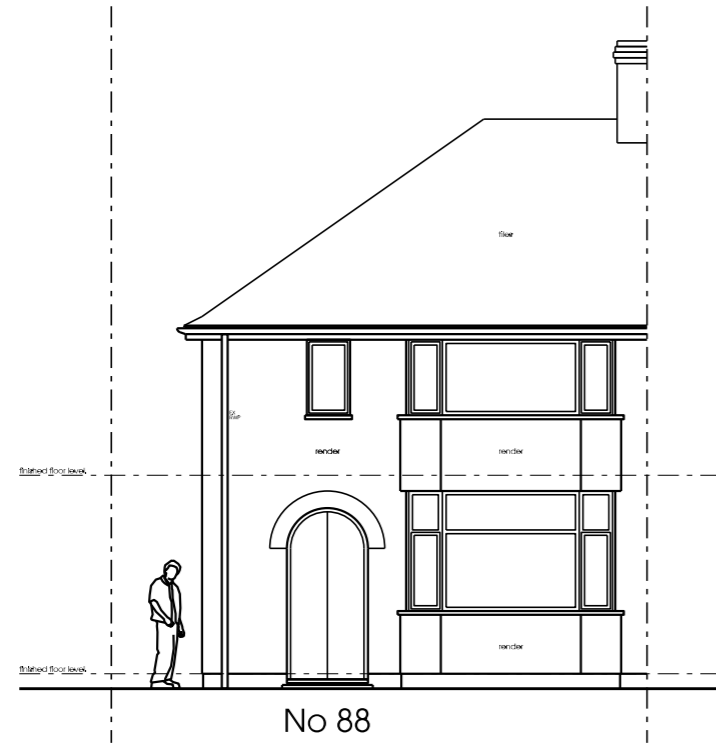

01 - Existing Front Elevation  
 Scale 1:100 @ A3

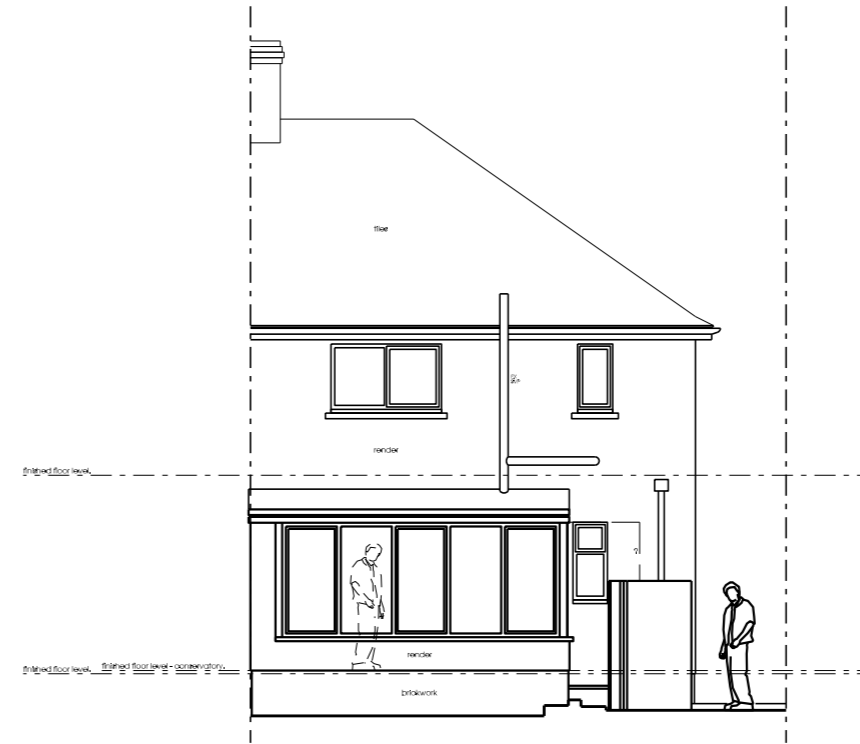

02 - Existing Rear Elevation  
 Scale 1:100 @ A3

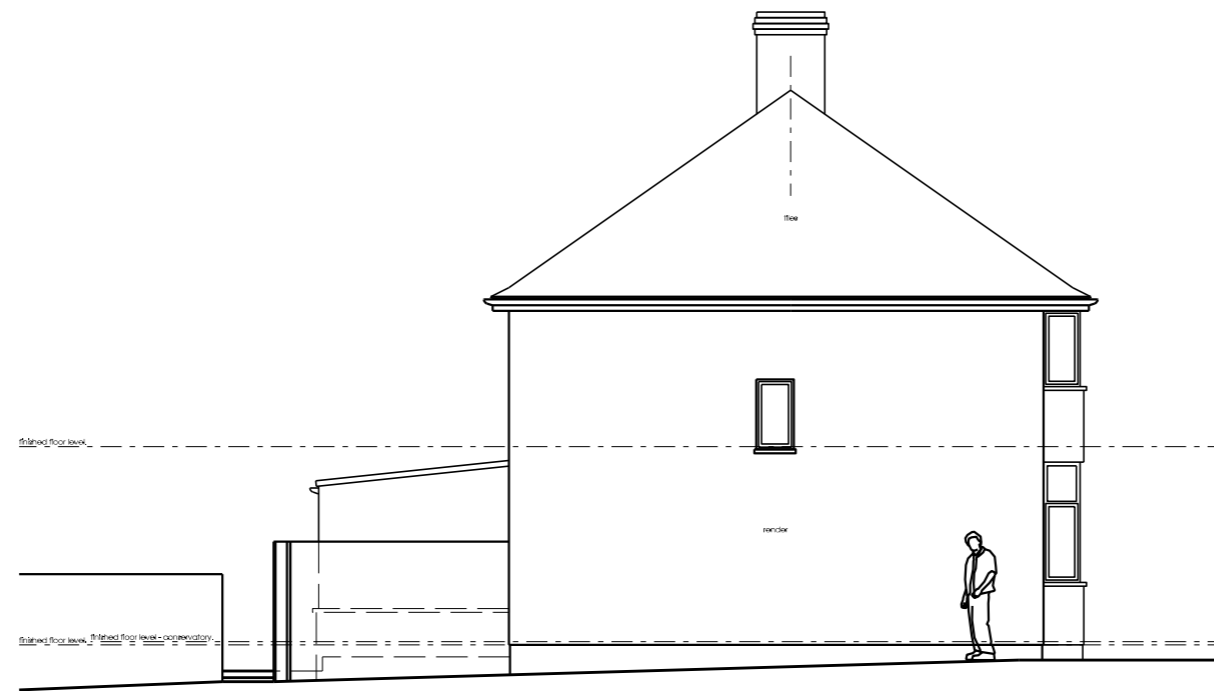

03 - Existing Side Elevation  
 Scale 1:100 @ A3



Scale Bar

Revisions

STATUS - PLANNING

crawford bond architects

Prima House  
 267 Banbury Road  
 Oxford OX2 7HT  
 01865 331922  
 07876 522232

enquiries@crawfordbondarchitects.com  
 www.crawfordbondarchitects.com

Project  
 88 COLLINWOOD ROAD

OXFORD

Title  
 EXISTING  
 ELEVATIONS 01

Project architect DC

Drawn DC

Date 06/12/23

Scale 1 : 100 @A3

Job No 23024

Drawing No 090