



Copyright reserved.
 All dimensions to be checked on site before work commences.
 Figured dimensions to be taken in preference to scaled dimensions.
 If in doubt please ask.


Note

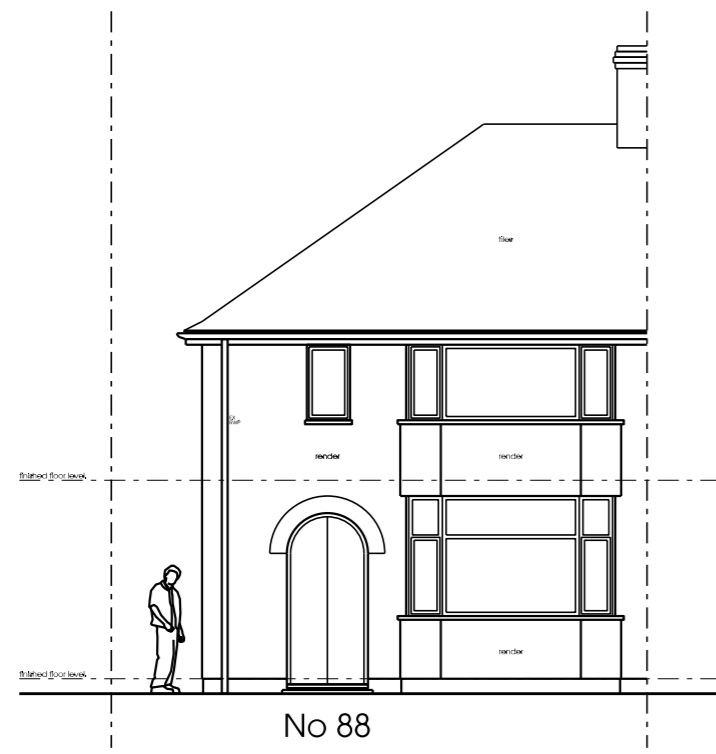


01 - Proposed Front Elevation
 Scale 1:100 @ A3

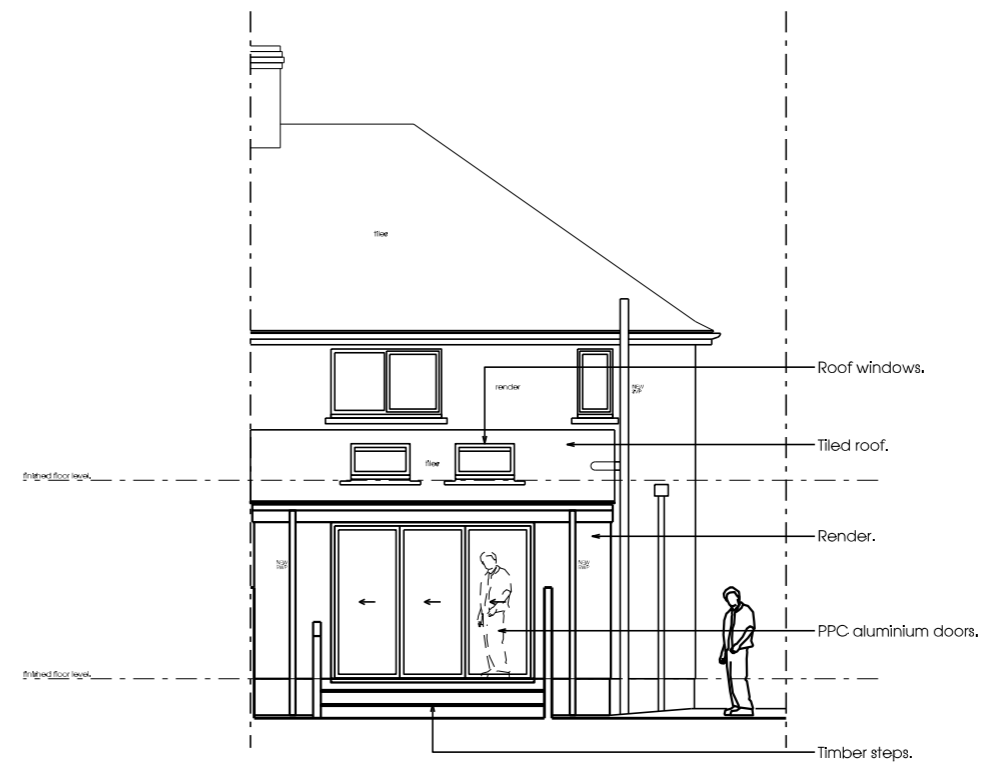

02 - Proposed Rear Elevation
 Scale 1:100 @ A3

 

Revisions
 A - 27/02/24
 Amendments following client meeting.
 B - 29/02/24
 Side plinth area removed.

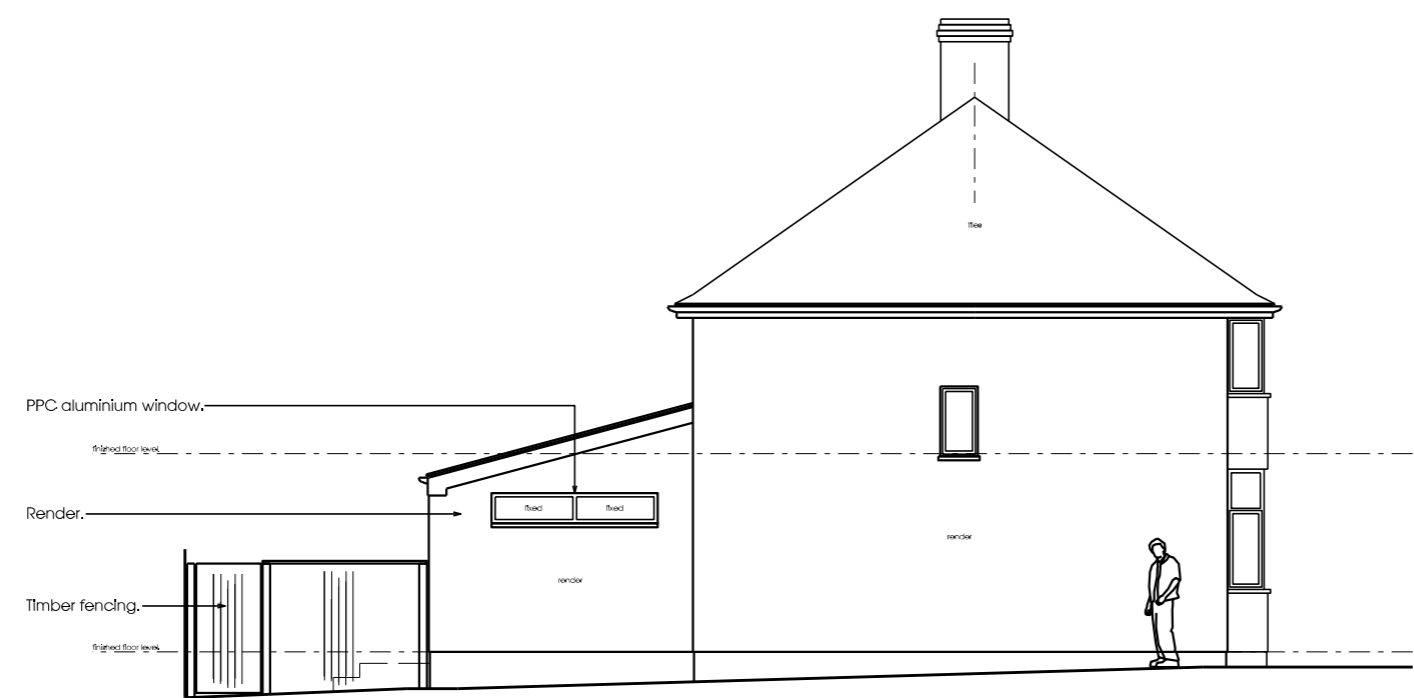

03 - Proposed Side Elevation
 Scale 1:100 @ A3

STATUS - PLANNING

crawford bond architects

Prima House
 267 Banbury Road
 Oxford OX2 7HT
 01865 331922
 07876 522232
 enquiries@crawfordbondarchitects.com
 www.crawfordbondarchitects.com

Project
 88 COLLINWOOD ROAD

OXFORD

PROPOSED ELEVATIONS 01

Project architect	DC
Drawn	DC
Date	13/02/24
Scale	1 : 100 @A3
Job No	23024
Drawing No	130B