
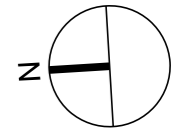



Copyright reserved.  
 All dimensions to be checked on site before work commences.  
 Figured dimensions to be taken in preference to scaled dimensions.  
 If in doubt please ask.

Notes

 


Scale Bar

Revisions

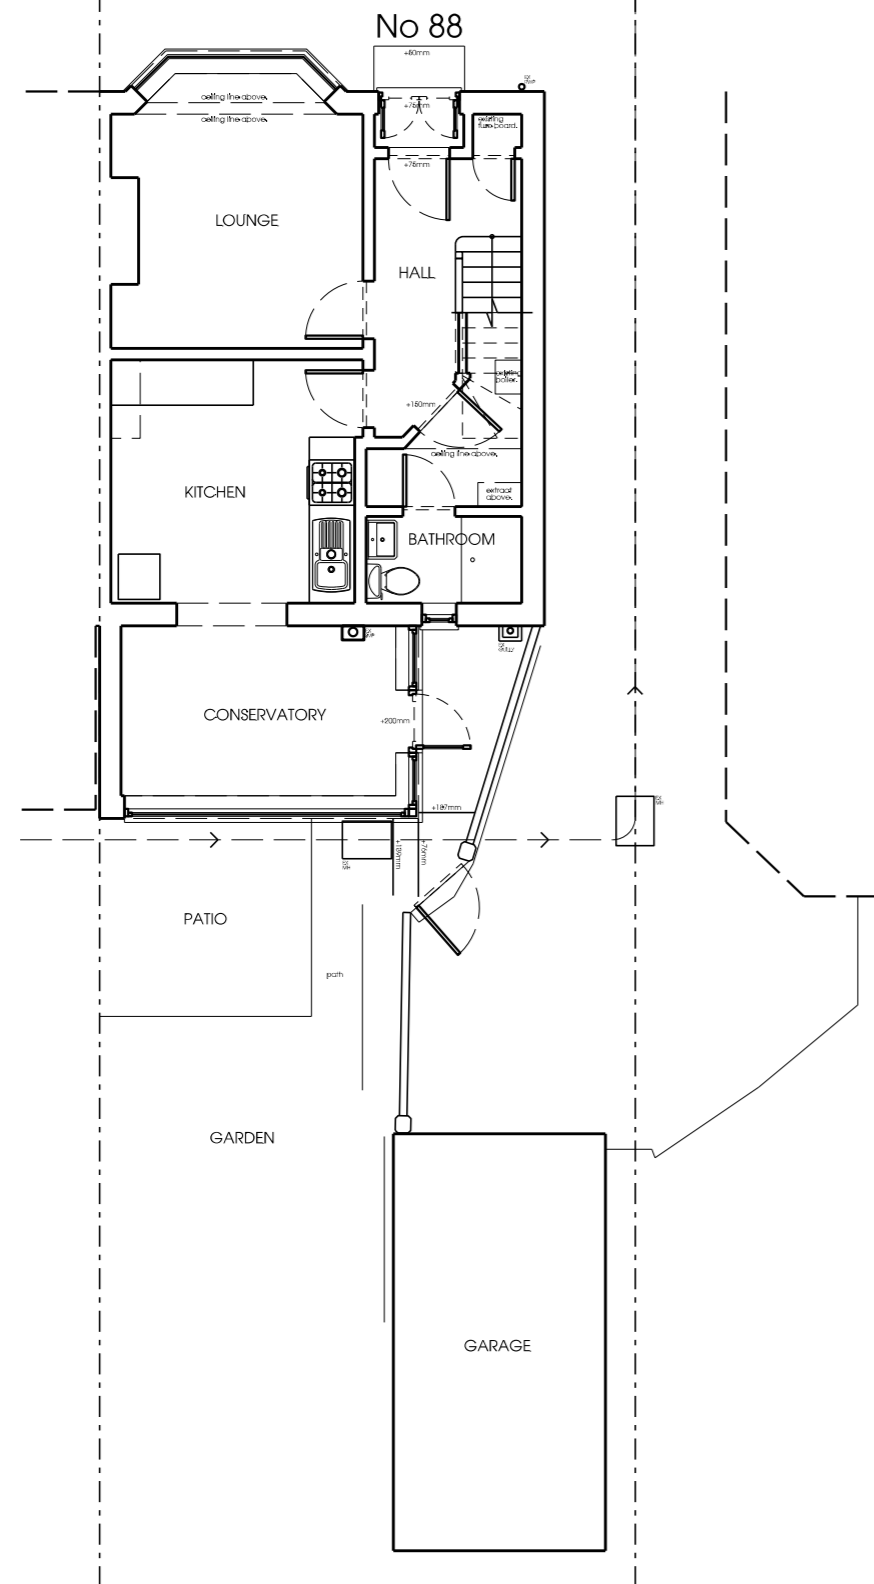

01 - Existing Ground Floor Plan  
 Scale 1:100 @ A3

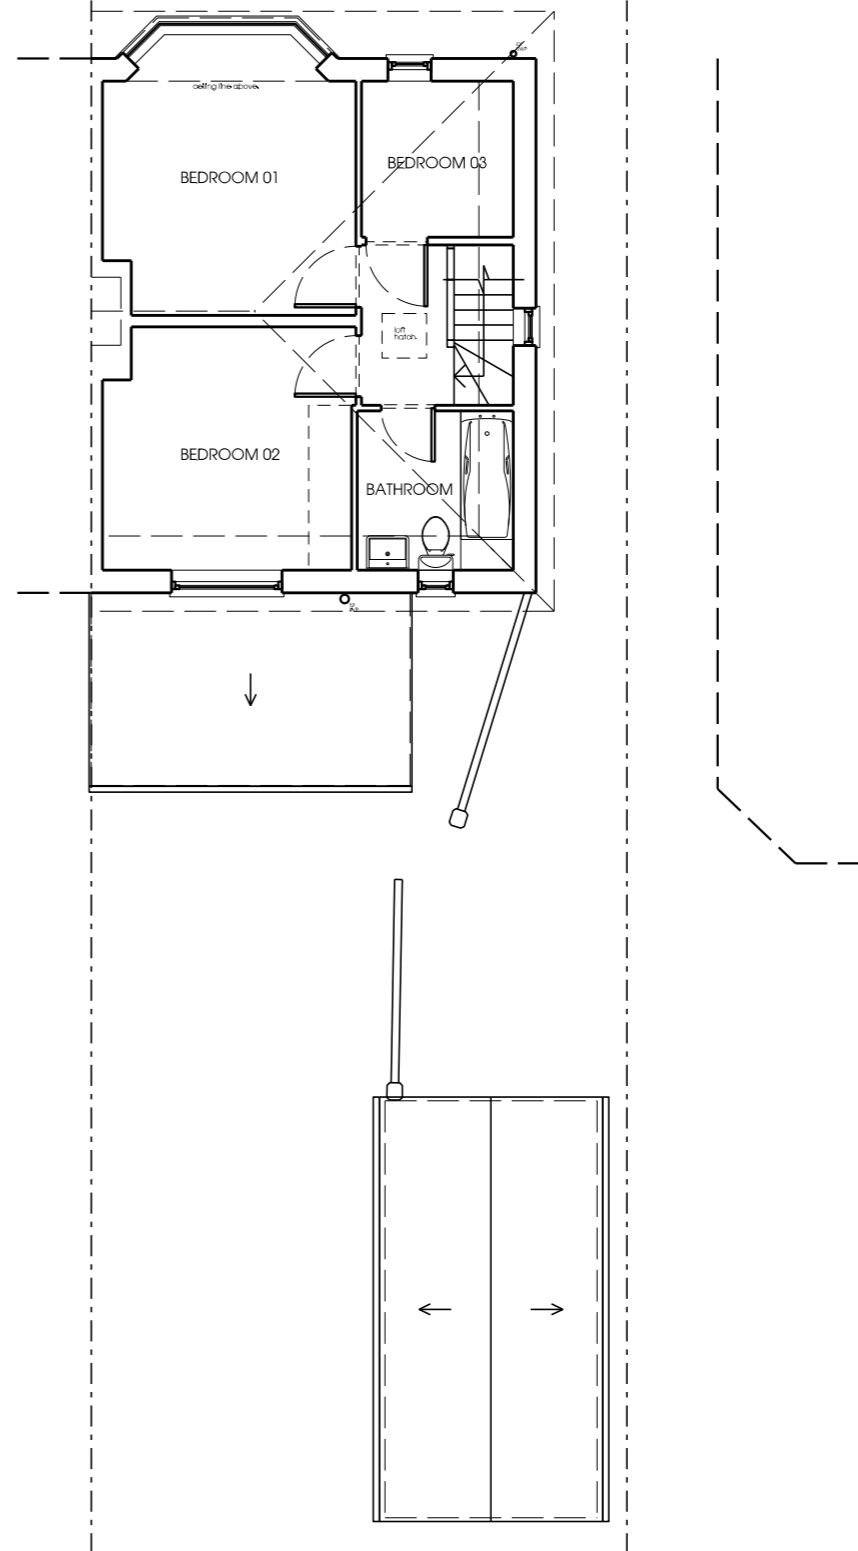

01 - Existing First Floor Plan  
 Scale 1:100 @ A3

STATUS - PLANNING

crawford bond architects

Prama House  
 267 Banbury Road  
 Oxford OX2 7HT  
 01865 331922  
 07876 522232

enquiries@crawfordbondarchitects.com  
 www.crawfordbondarchitects.com

Project  
 88 COLLINWOOD ROAD

OXFORD

Title  
**EXISTING FLOOR PLANS 01**

Project architect DC

Drawn DC

Date 06/12/23

Scale 1 : 100 @A3

Job No 23024

Drawing No **070**