




PLANNING APPLICATION

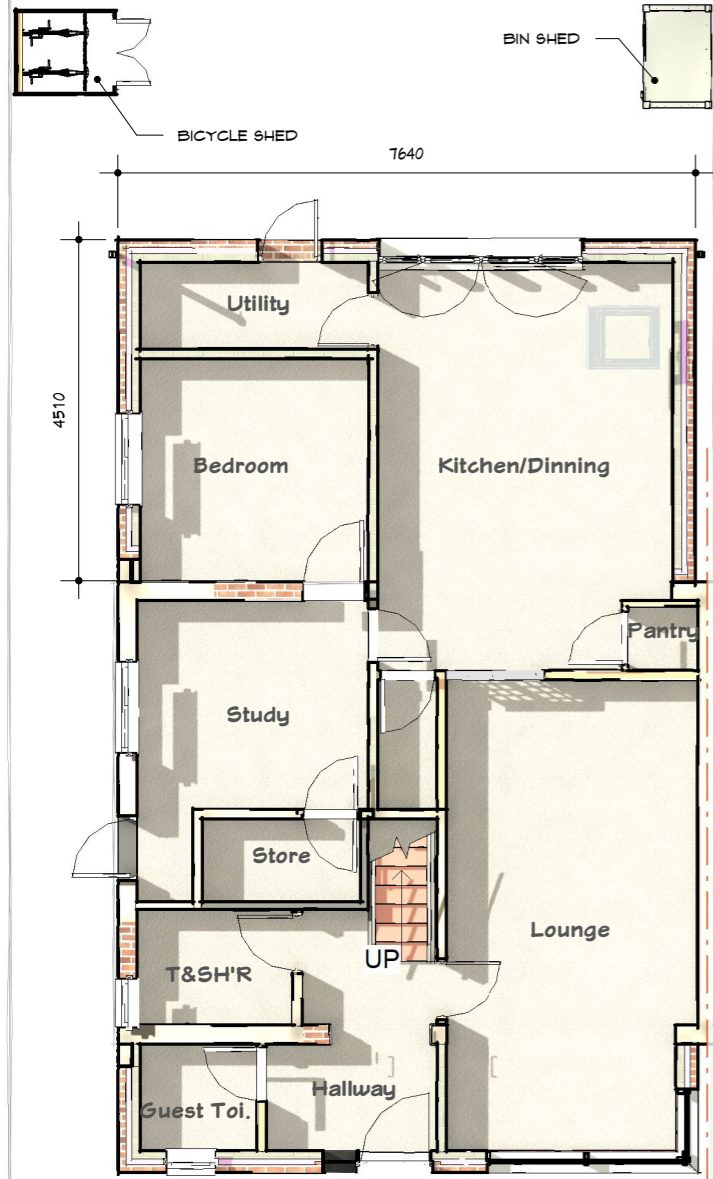


GF PRO GROUND FLOOR
SCALE 1 : 100

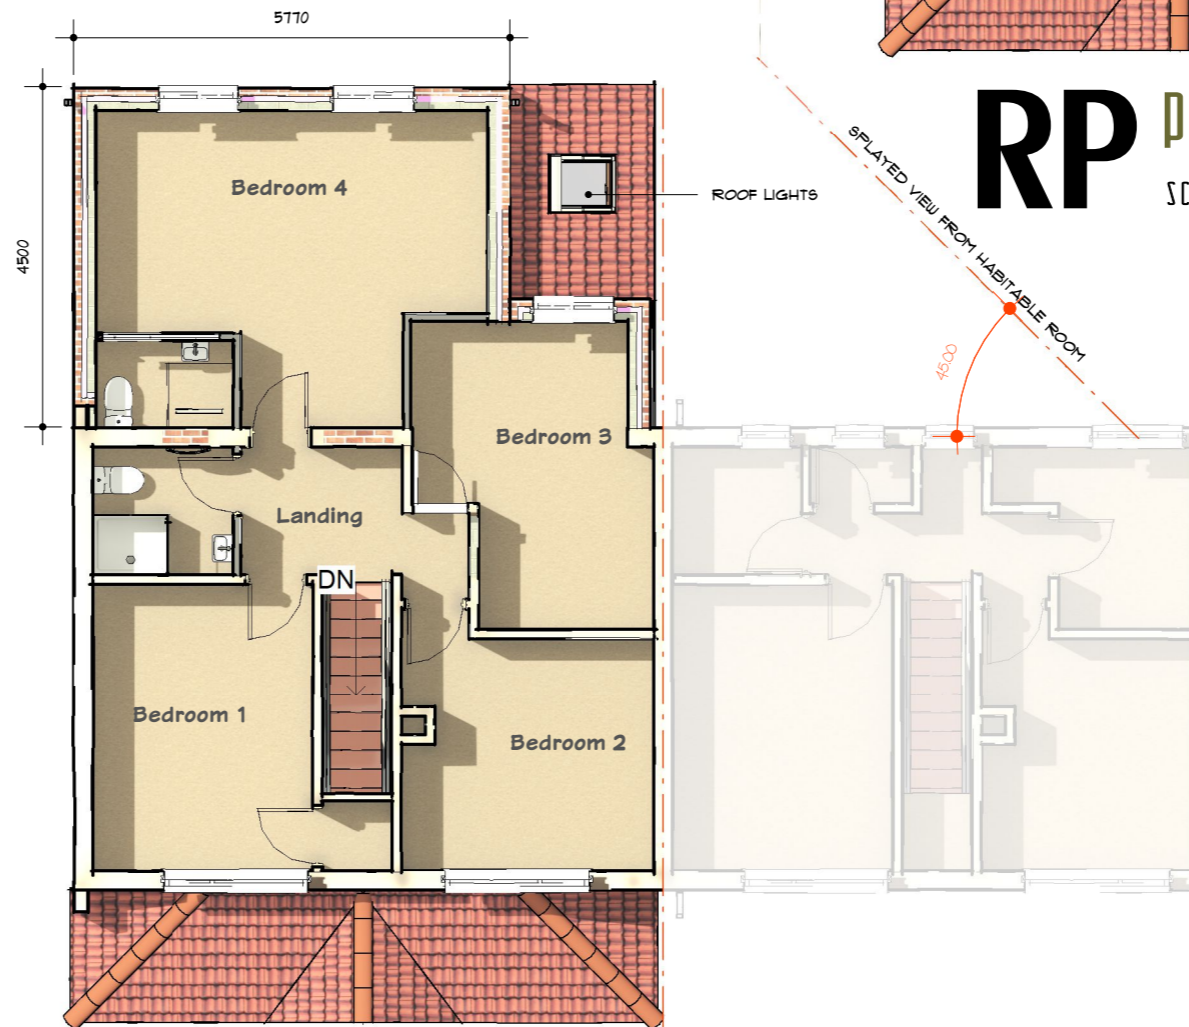

FF PRO FIRST FLOOR
SCALE 1 : 100

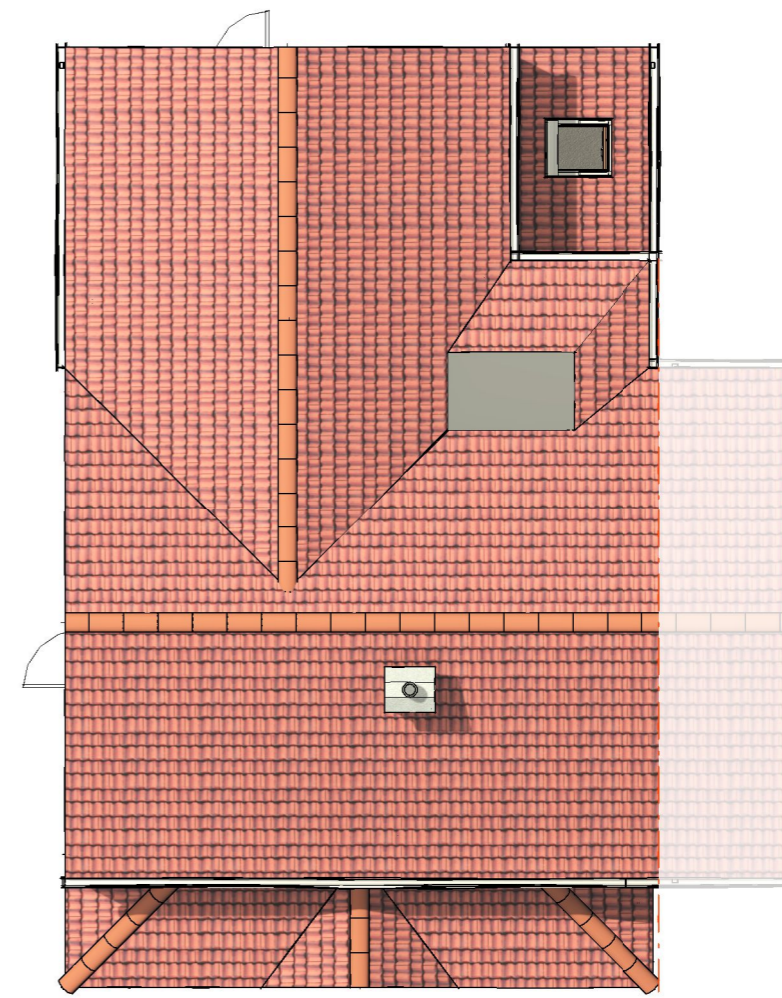

RP PRO ROOF PLAN
SCALE 1 : 100

 

Client's Name
EMMANUEL EHBHATHOMHAN
Address
**9 SAWPIT ROAD
BLACKBIRDLEYS, OXFORD
OX4 6BD**

Project No. MIB/P.A/05/JAN/24



Revisions

Project North



Scale 1 : 100

**PROPOSED FLOORS
AND ROOF PLAN**

22-A105

Sheet No. ©2021