




FE EX FRONT ELEVATION
SCALE 1 : 100




RS EX RIGHTSIDE ELEVATION
SCALE 1 : 100

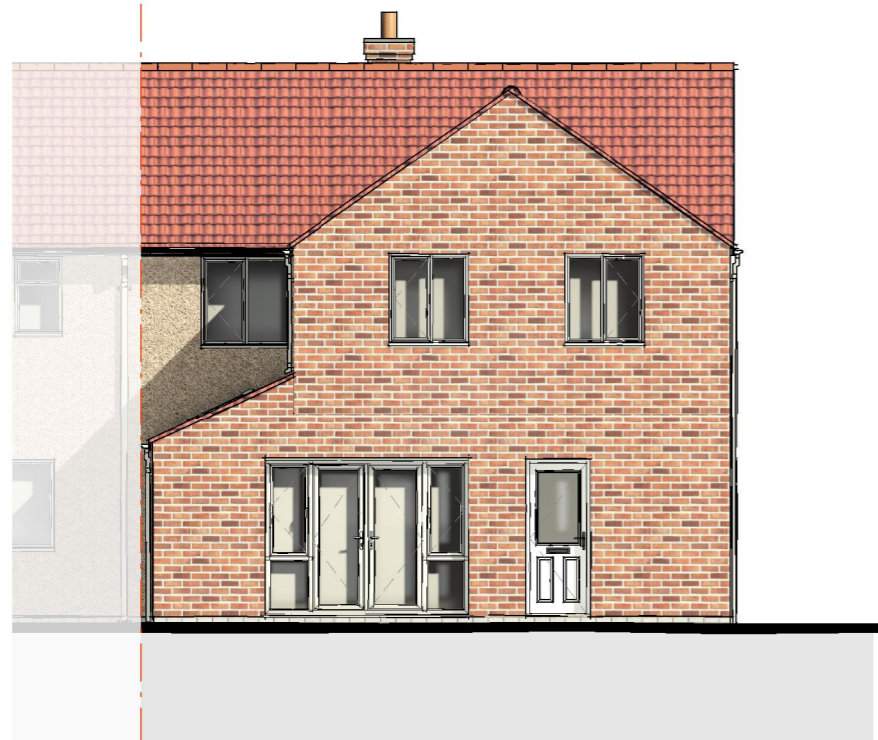

RE EX REAR ELEVATION
SCALE 1 : 100



LS EX LEFTSIDE ELEVATION
SCALE 1 : 100

 

Client's Name
EMMANUEL EHBHATHOMHAN

Address
**9 SAWPIT ROAD
BLACKBIRDLEYS, OXFORD
OX4 6BD**

Project No. **M18/P.A/05/JAN/24**



Revisions

Project North



Scale 1 : 100

EXISTING ELEVATIONS

22-A104

Sheet No. ©2021