



GF EX. GROUND FLOOR
SCALE 1 : 100



FF EX. FIRST FLOOR
SCALE 1 : 100

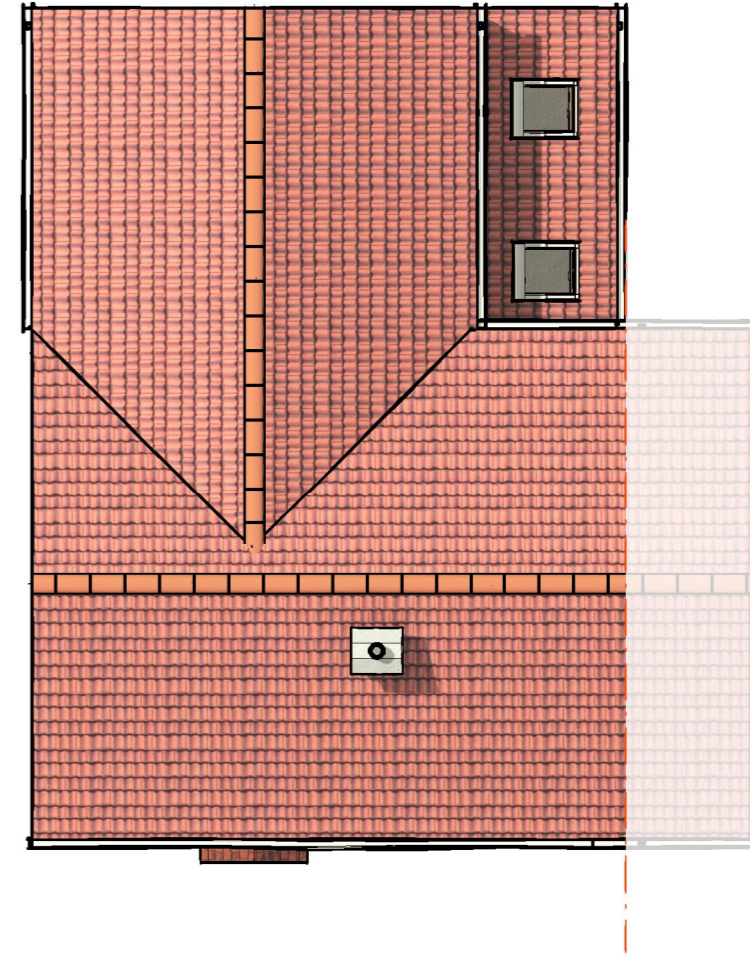

RP EX. ROOF PLAN
SCALE 1 : 100

 

Client's Name
EMMANUEL EHBHATHOMHAN
Address
**9 SAWPIT ROAD
BLACKBIRDLEYS, OXFORD
OX4 6BD**

Project No. **M18/P.A/05/JAN/24**



Revisions

Project North



Scale 1 : 100

**EXISTING FLOORS AND
ROOF PLAN**

22-A103

Sheet No. ©2021