



**FE** PRO FRONT ELEVATION  
SCALE 1 : 100




**RS** PRO RIGHTSIDE ELEVATION  
SCALE 1 : 100

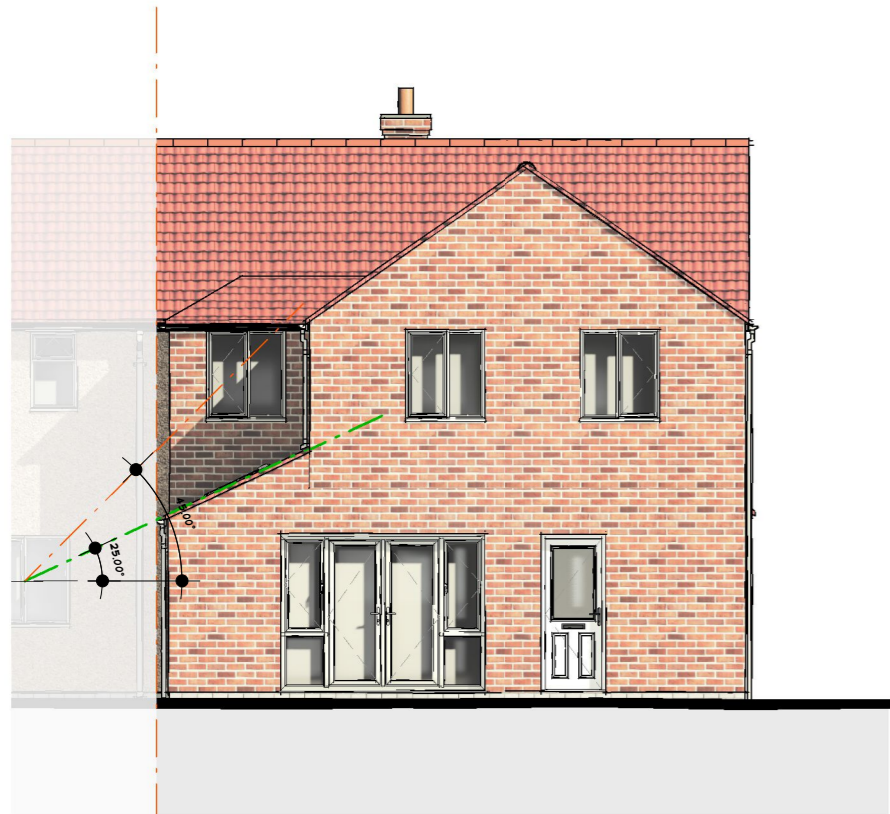

**RE** PRO REAR ELEVATION  
SCALE 1 : 100

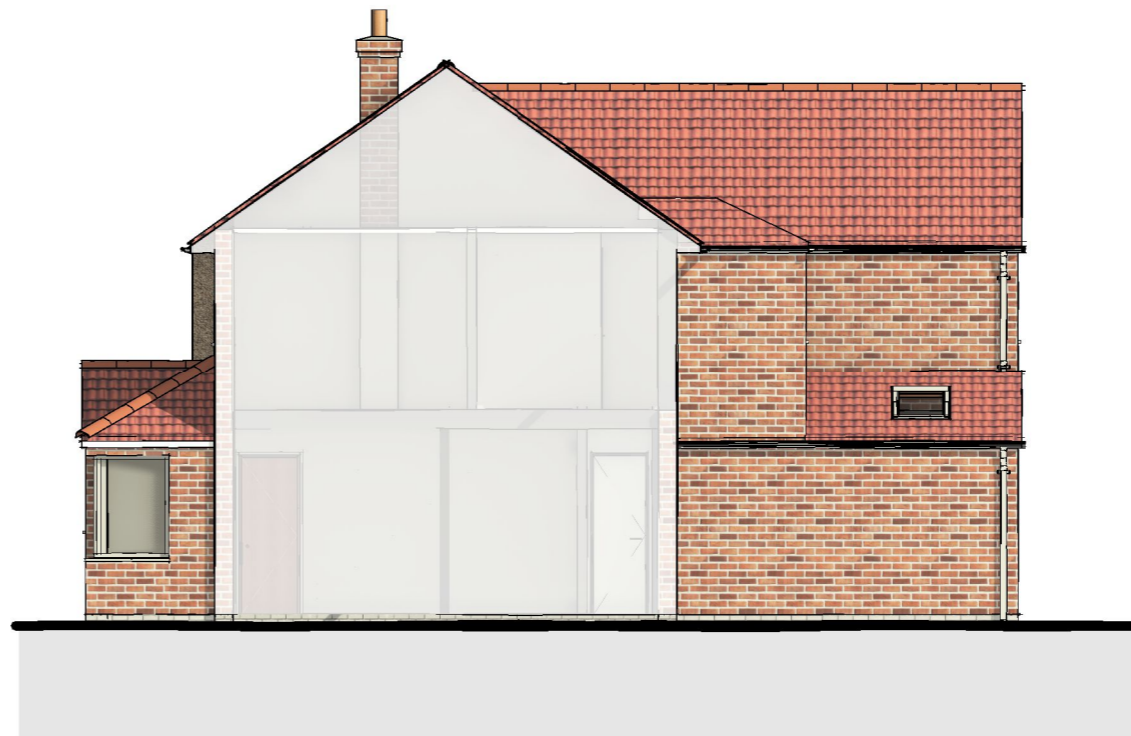

**LS** PRO LEFTSIDE ELEVATION  
SCALE 1 : 100

 

Client's Name  
**EMMANUEL EHBHATHOMHAN**  
Address  
**9 SAWPIT ROAD  
BLACKBIRDLEYS, OXFORD  
OX4 6BD**

Project No. **M18/P.A/05/JAN/24**



Revisions  
\_\_\_\_\_  
\_\_\_\_\_  
\_\_\_\_\_

Project North



Scale 1 : 100

PROPOSED  
ELEVATIONS

**22-A106**

Sheet No. ©2021