


North

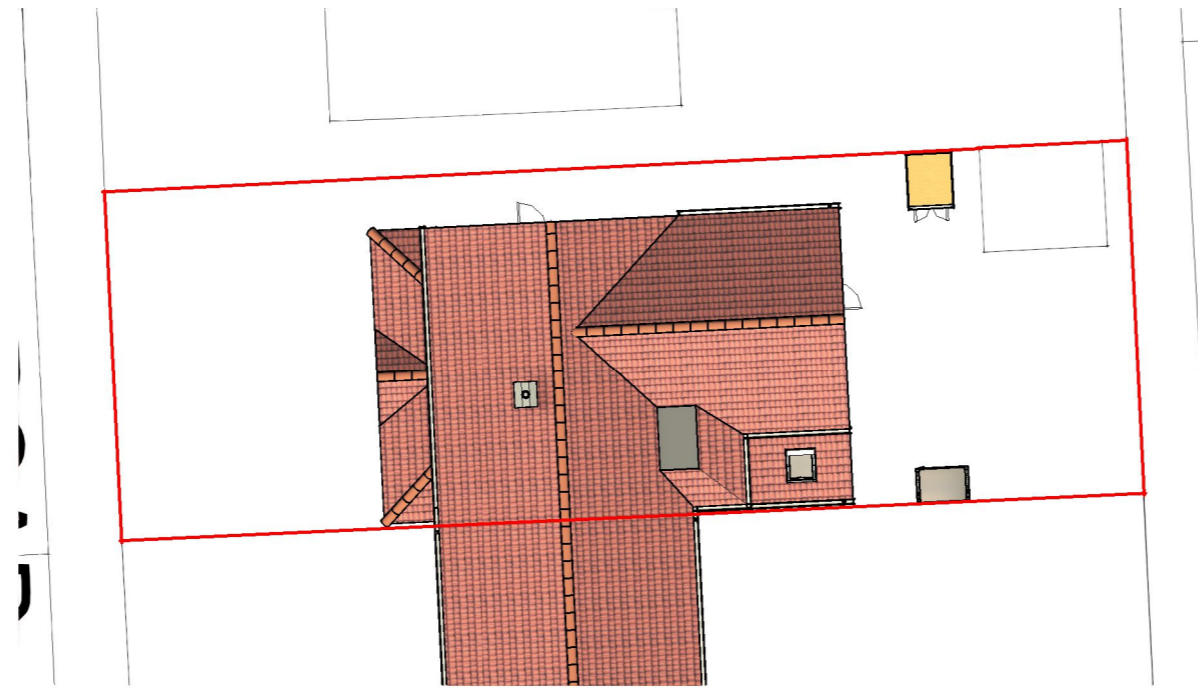

SP SITE PLAN
SCALE 1 : 200

Client's Name
EMMANUEL EHBHATHOMHAN
Address
**9 SAWPIT ROAD
BLACKBIRDLEYS, OXFORD
OX4 6BD**

Project No. M18/P.A/018/JAN/24



Revisions

Project North



Scale 1 : 200

SITE PLAN

22-A102

Sheet No. ©2021

