


Proposed Ground Floor and Site Plan
Scale 1:100



Proposed First Floor Plan
Scale 1:100

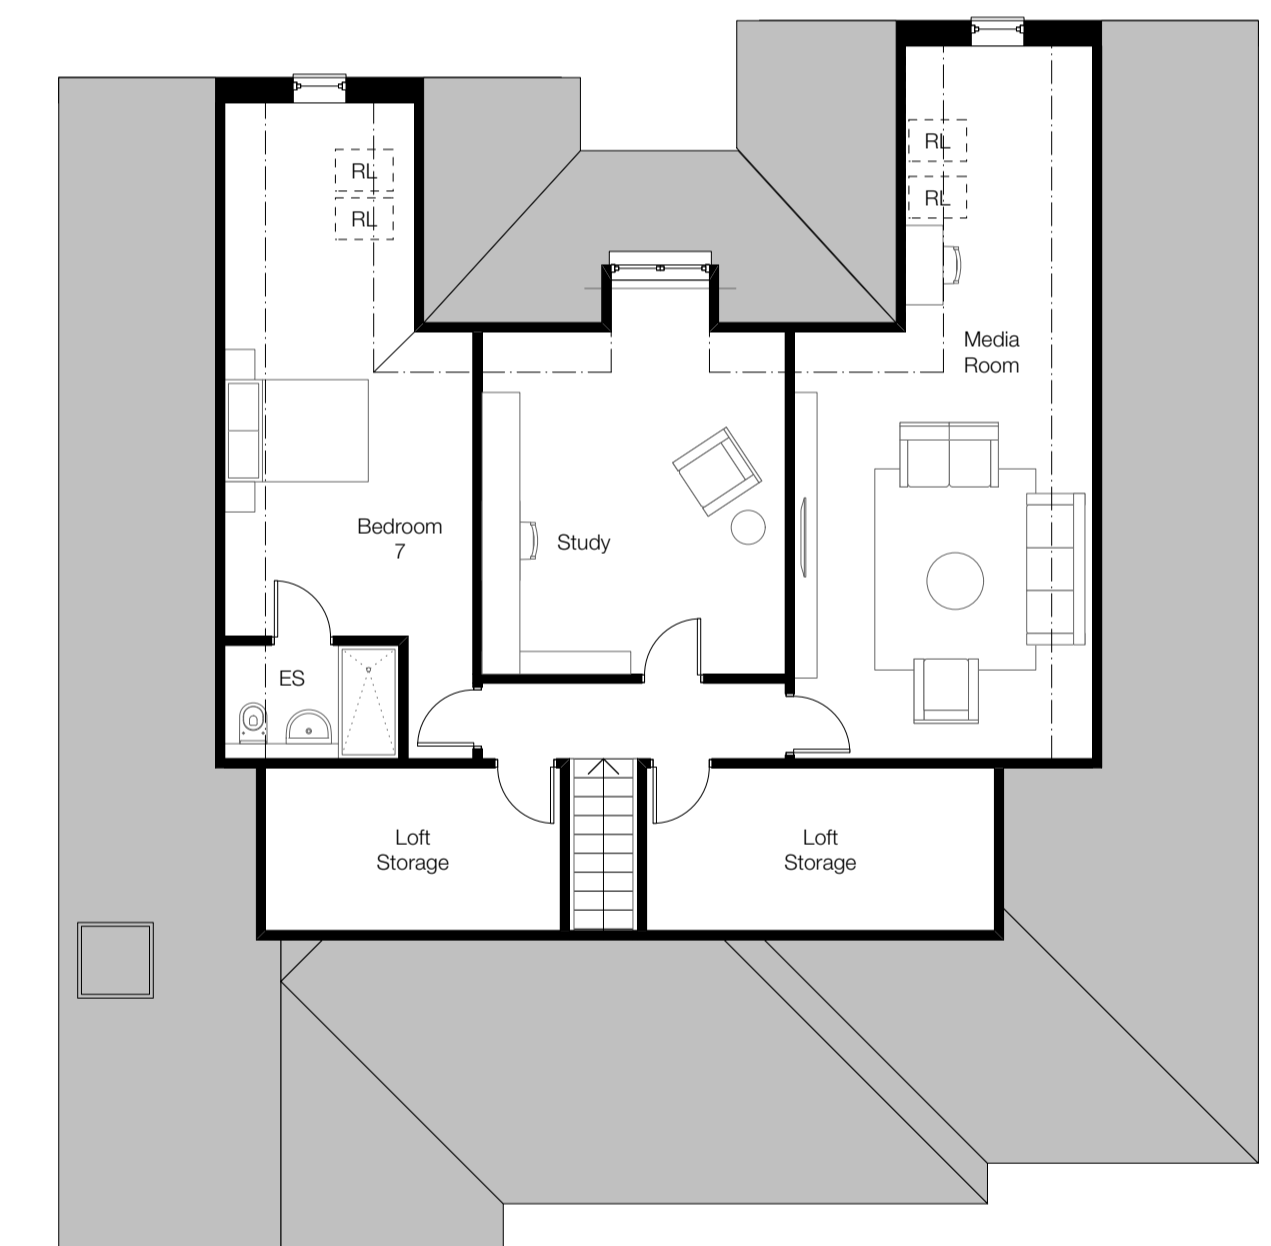

Proposed Loft Plan
Scale 1:100



PL1 04/03/2024 Planning Application Issue

Rev	Date	Note	Checked by: NB	Project Ref: PSA144
Drawn by: GG				

Rev. No.	Client
PA-04	Mr Michael Weber

Project Title
270 Iffley Road

Drawing Title
Proposed Plans

Location	Scale	Sheet
Oxford OX4 4AA	1:100	@ A1

PAULSOUTHHOUSEARCHITECTS
103, Watton Street
Oxford OX2 9EB
Telephone: 01865 686108
studio@paulsouthhouse.co.uk