



Existing Ground Floor and Site Plan
Scale 1:100

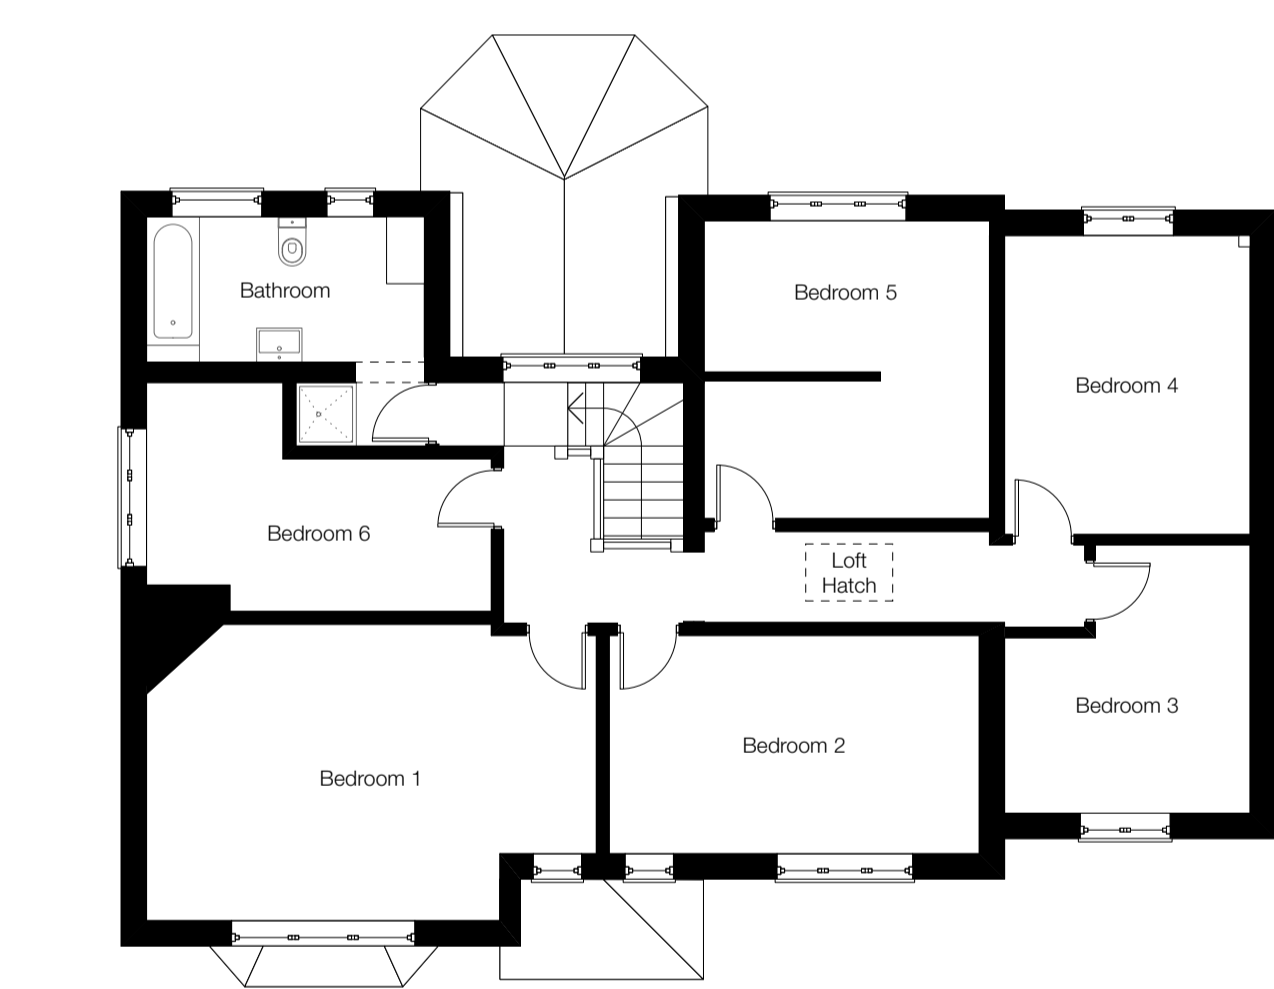

Existing First Floor Plan
Scale 1:100

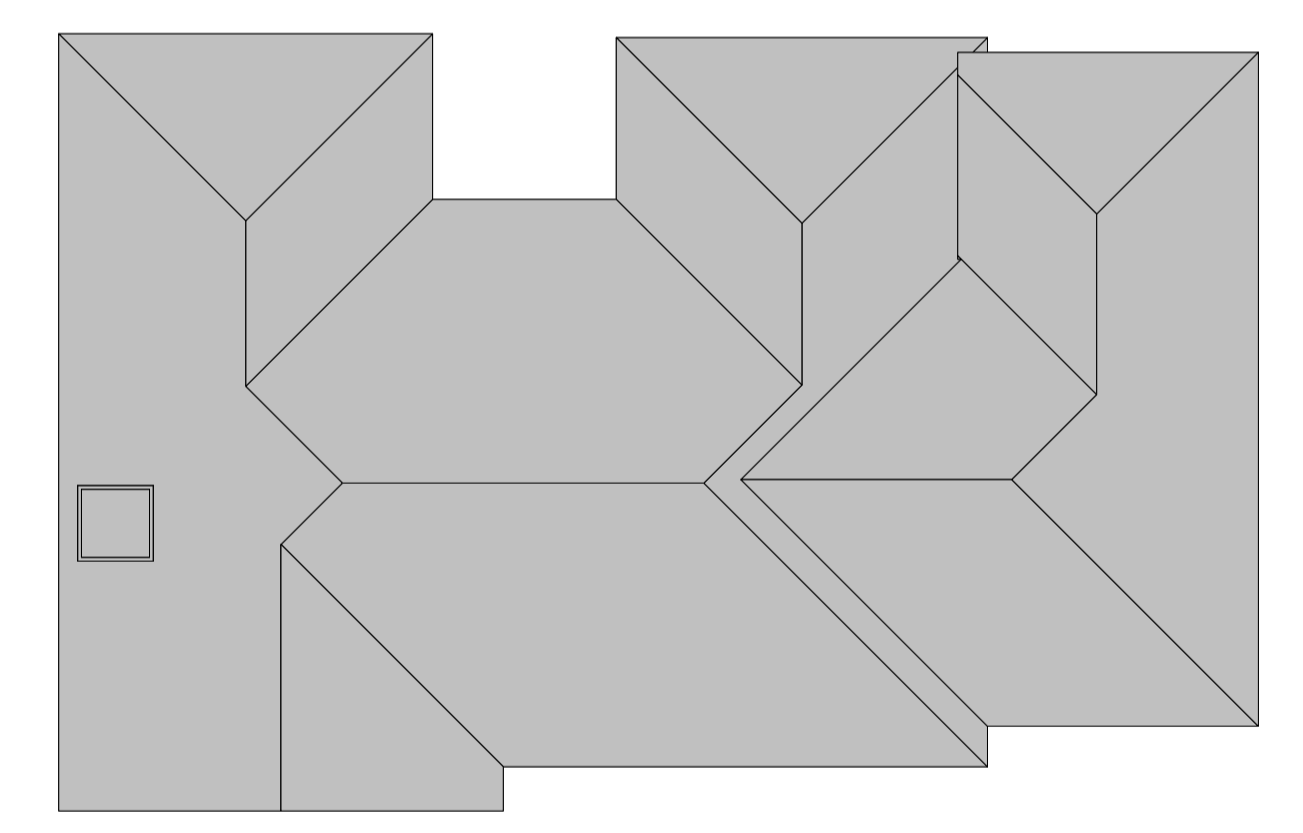

Existing Roof Plan
Scale 1:100



PL1 04/03/2024 Planning Application Issue			
Rev	Date	Note	Project Ref.
Drawn by: GG	Checked by: NB		PSA144
Drawing No.	Rev. No.	Client	
PA-03		Mr Michael Weber	
Drawing Title		Project Title	
Existing Plans		270 Iffley Road	
		Oxford	
		OX4 4AA	
PAULSOUTHHOUSEARCHITECTS	1:100	@A1	
103, Watton Street Oxford, OX2 9EB		Telephone: 01865 686108 studio@paulsouthhouse.co.uk	