


Copyright reserved.
 All dimensions to be checked on site before work commences.
 Figured dimensions to be taken in preference to scaled dimensions.
 If in doubt please ask.


Notes

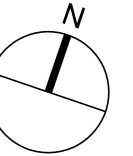


Scale Bar

Revisions

A - 06/03/24
 Amendments following client meeting.

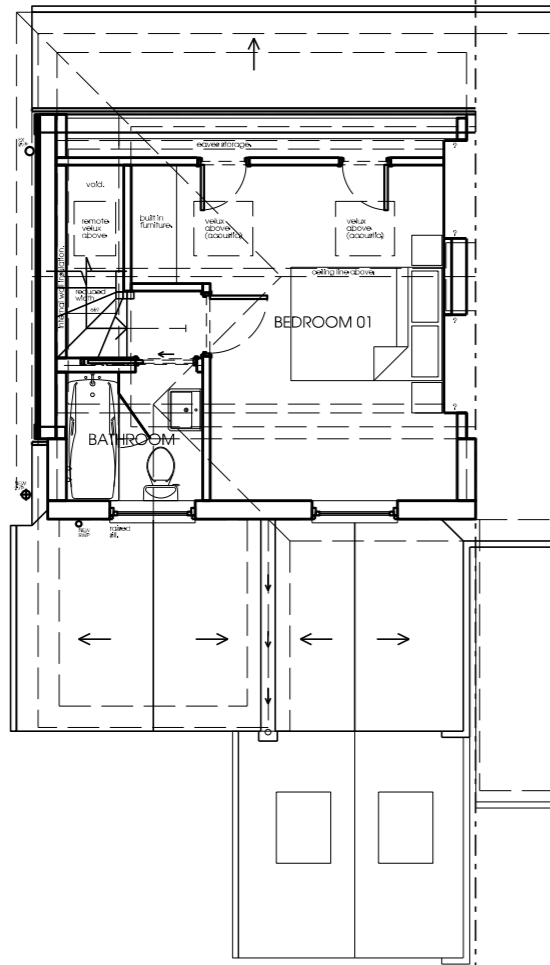

01 - Proposed Second Floor Plan
 Scale 1:100 @ A3

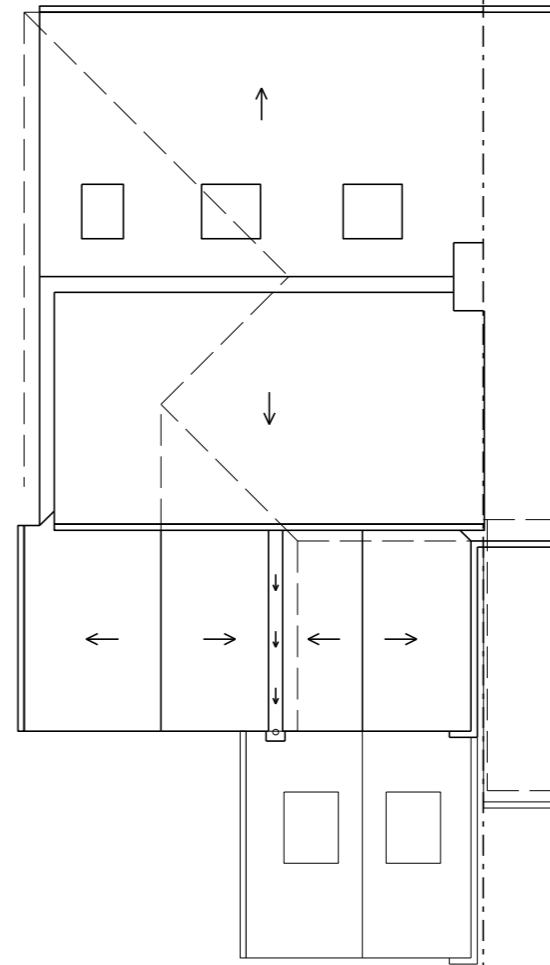

02 - Proposed Roof Plan
 Scale 1:100 @ A3

STATUS - PLANNING

crawford bond architects

Prama House
 267 Banbury Road
 Oxford OX2 7HT
 01865 331922
 07876 522232

enquiries@crawfordbondarchitects.com
 www.crawfordbondarchitects.com

Project
 14 BEECHEY AVENUE

OXFORD

Title
**PROPOSED
 FLOOR
 PLANS 02**

Project architect DC

Drawn DC

Date 01/03/24

Scale 1 : 100 @A3

Job No 24001

Drawing No **101A**