



Copyright reserved.
 All dimensions to be checked on site before work commences.
 Figured dimensions to be taken in preference to scaled dimensions.
 If in doubt please ask.



Notes

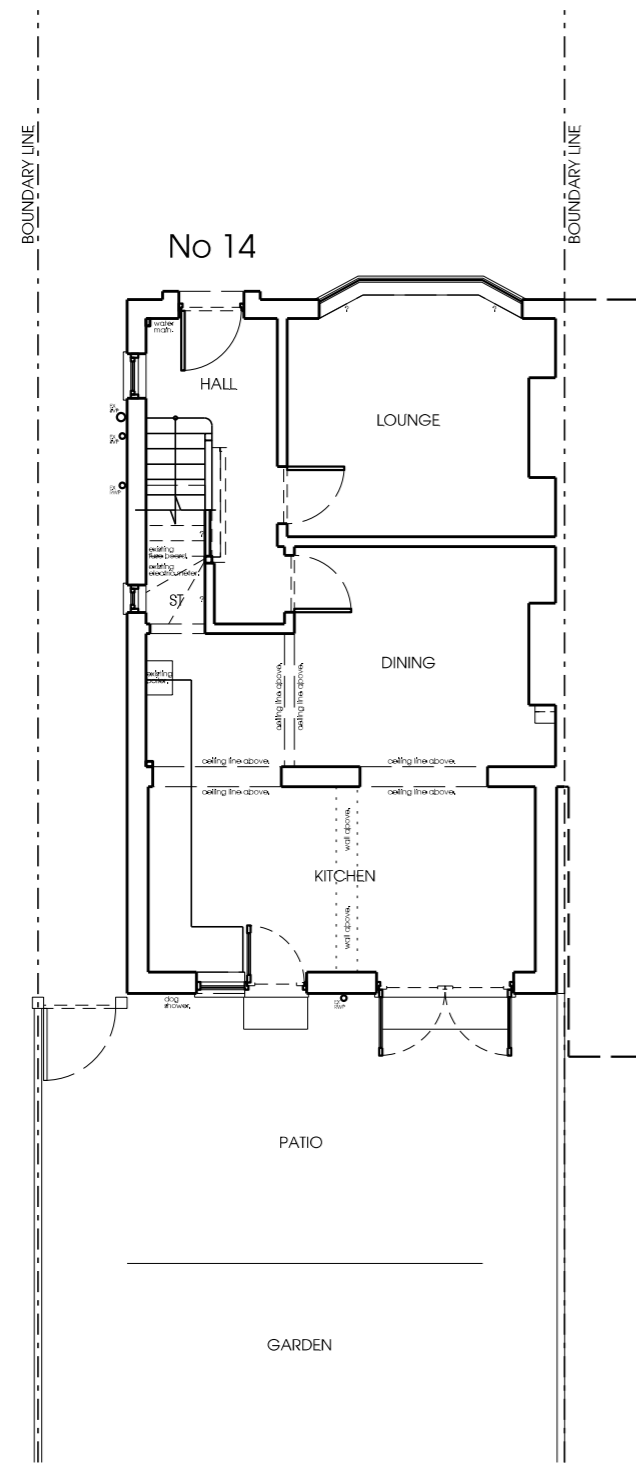

01 - Existing Ground Floor Plan
 Scale 1:100 @ A3

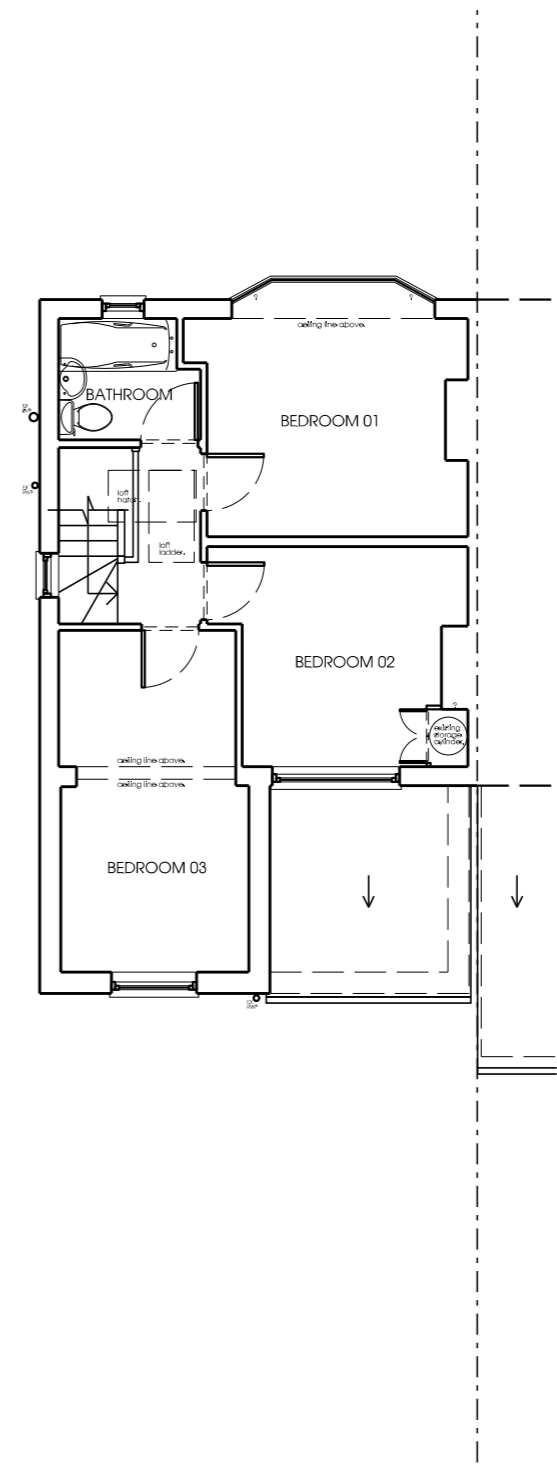

02 - Existing First Floor Plan
 Scale 1:100 @ A3

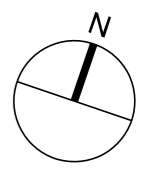 

Scale Bar

Revisions

STATUS - PLANNING

crawford bond architects

Prama House
 267 Banbury Road
 Oxford OX2 7HT
 01865 331922
 07876 522232

enquiries@crawfordbondarchitects.com
 www.crawfordbondarchitects.com

Project
 14 BEECHEY AVENUE

OXFORD

Title
**EXISTING
 FLOOR
 PLANS 01**

Project architect	DC
Drawn	DC
Date	25/01/24
Scale	1 : 100 @A3
Job No	24001
Drawing No	070