


Copyright reserved.  
 All dimensions to be checked on site before work commences.  
 Figured dimensions to be taken in preference to scaled dimensions.  
 If in doubt please ask.


Notes

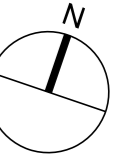


Scale Bar



Revisions

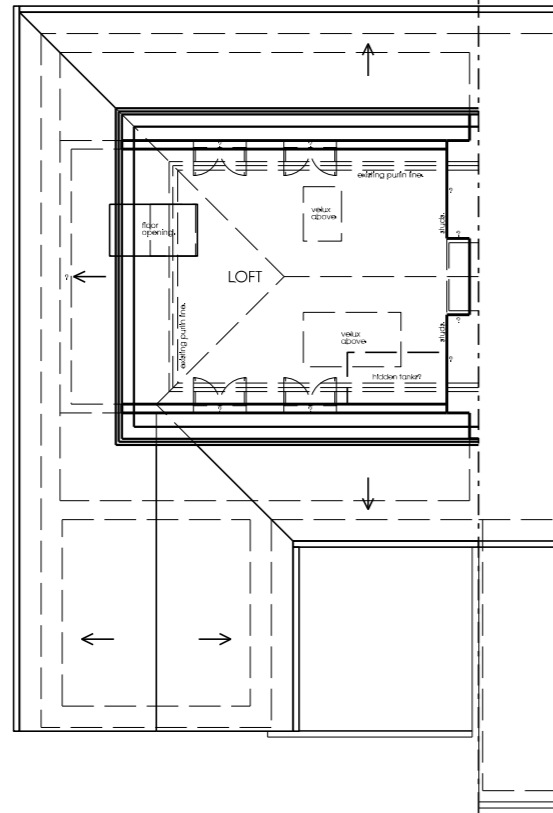

01 - Existing Second Floor Plan  
 Scale 1:100 @ A3

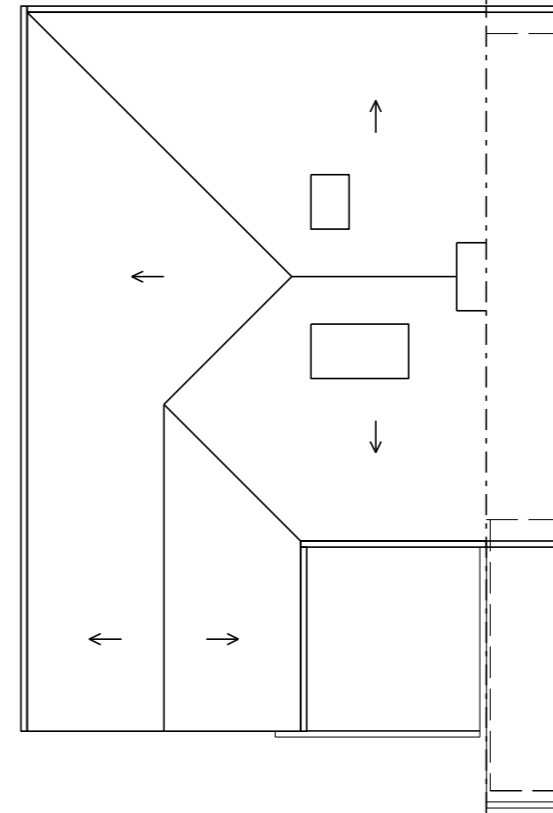

02 - Existing Roof Plan  
 Scale 1:100 @ A3

STATUS - PLANNING

crawford bond architects

Prama House  
 267 Banbury Road  
 Oxford OX2 7HT  
 01865 331922  
 07876 522232

enquiries@crawfordbondarchitects.com  
 www.crawfordbondarchitects.com

Project  
 14 BEECHEY AVENUE

OXFORD  
 Title  
**EXISTING  
 FLOOR  
 PLANS 02**

Project architect	DC
Drawn	DC
Date	25/01/24
Scale	1 : 100 @A3
Job No	24001
Drawing No	<b>071</b>