



PROPOSED FLOOR  
PLAN + ELEVATIONS  
1:100

0 1 2 3 4 5.0M

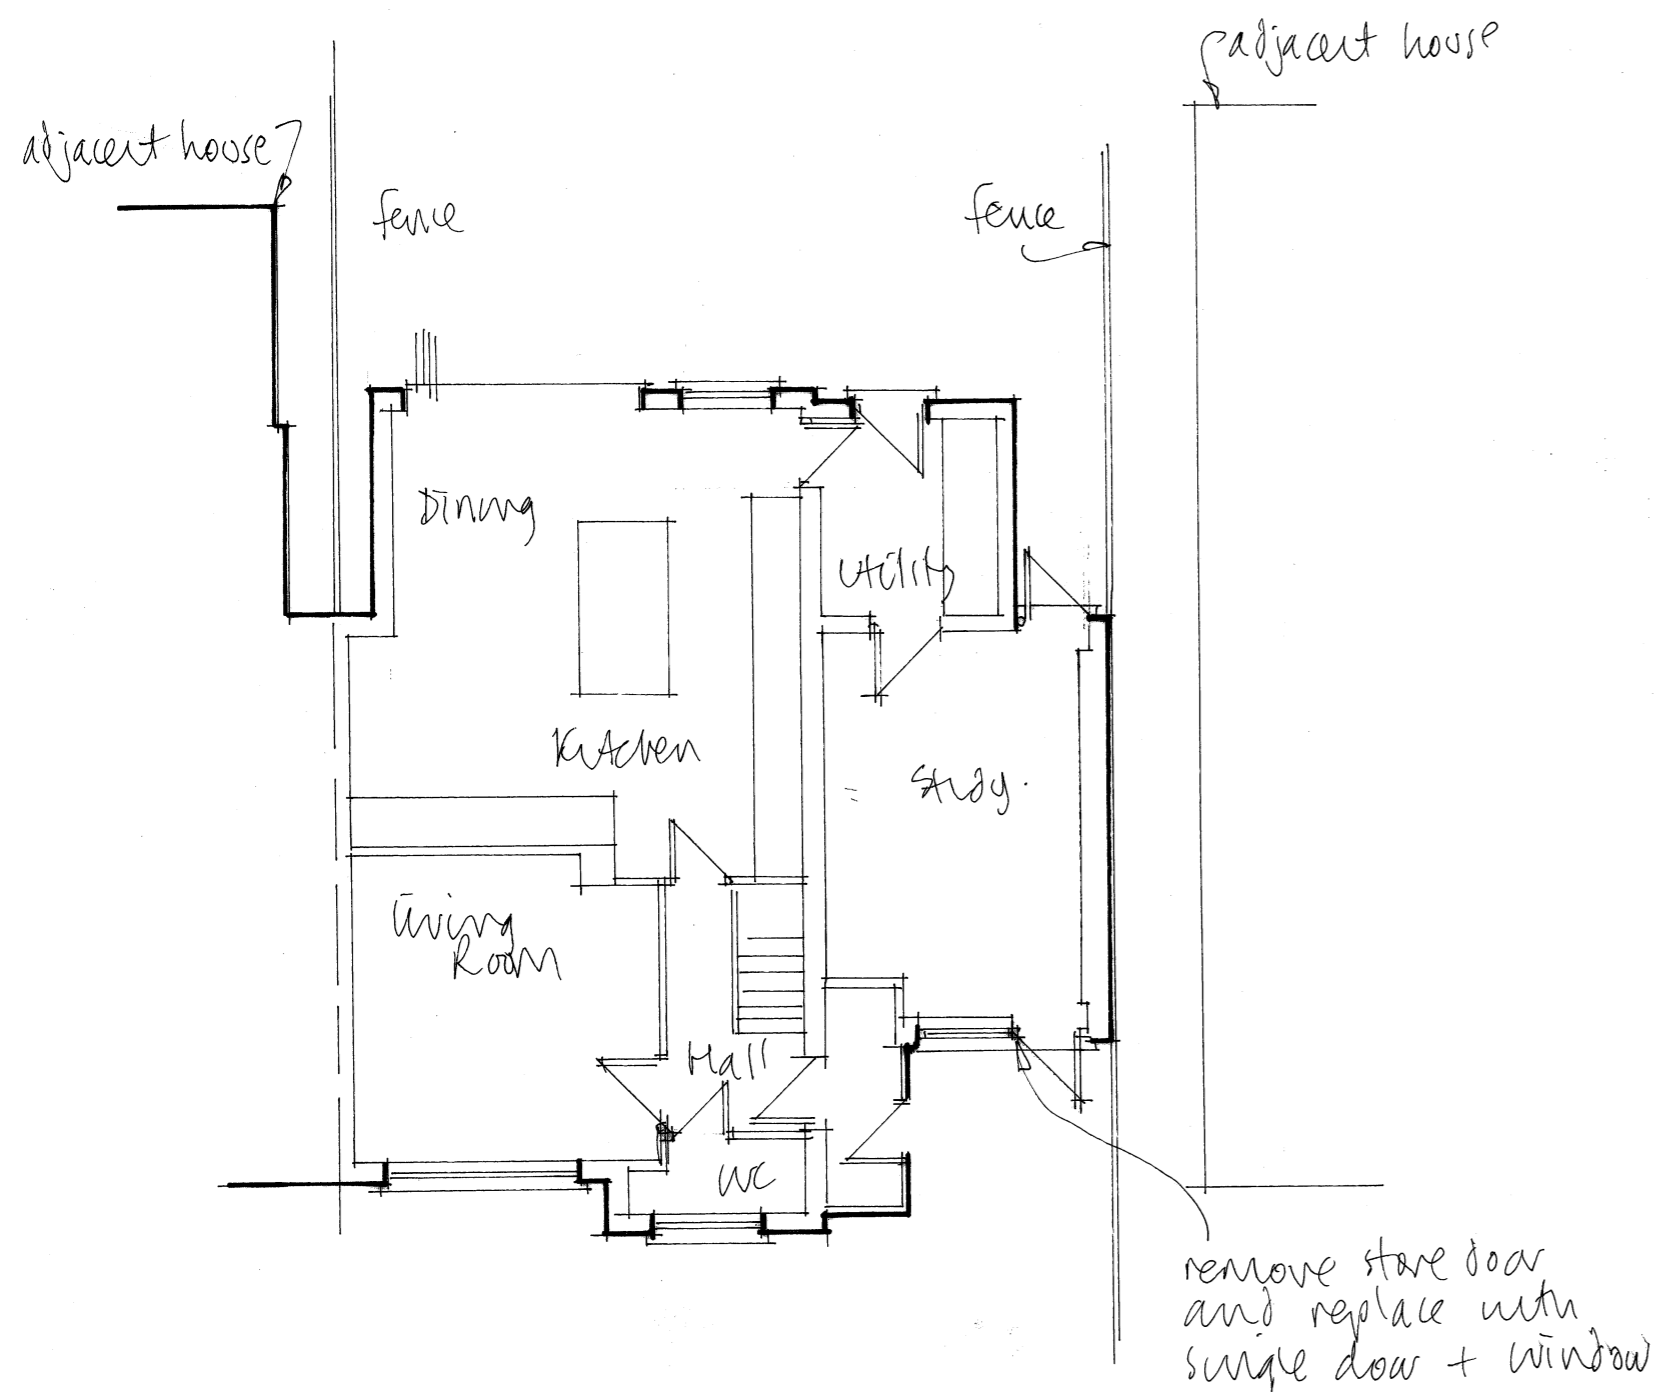

GROUND

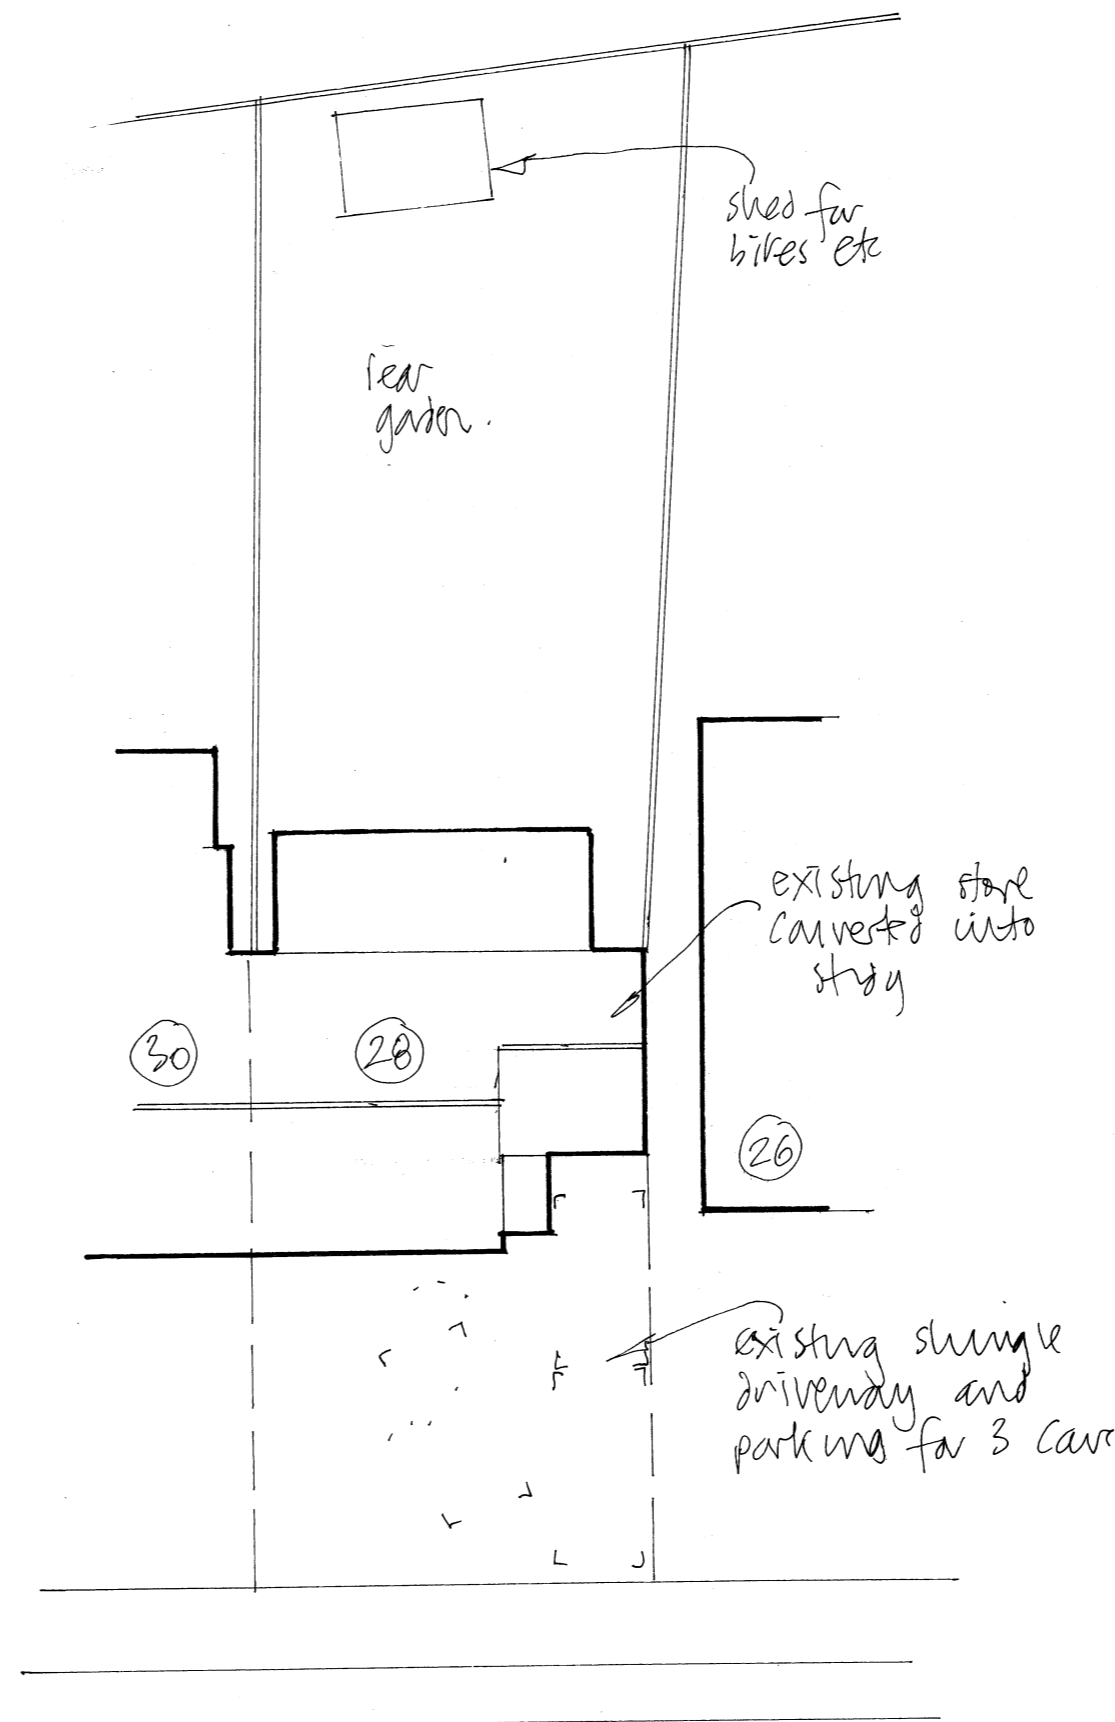

SITE PLAN  
1:200

0 2 4 6 8 10.0M



**FUSION**Architecture Ltd

Orchard End  
Hazeley Bottom  
Hartley Wintney  
Hampshire  
RG27 8LU  
Tel/Fax 01252 842026

**Job Title**

Conversion of store into study  
28 Hartford Road  
Hartley Wintney  
RG27 8QW

**Client**

Laura Bishop and Mark Priest

**Drawing Title**

Proposed floor plan and elevations,  
site plan

Scale As shown Dwg size...A2

Drwg No. 2419/03

Rev