


FRONT





SIDE

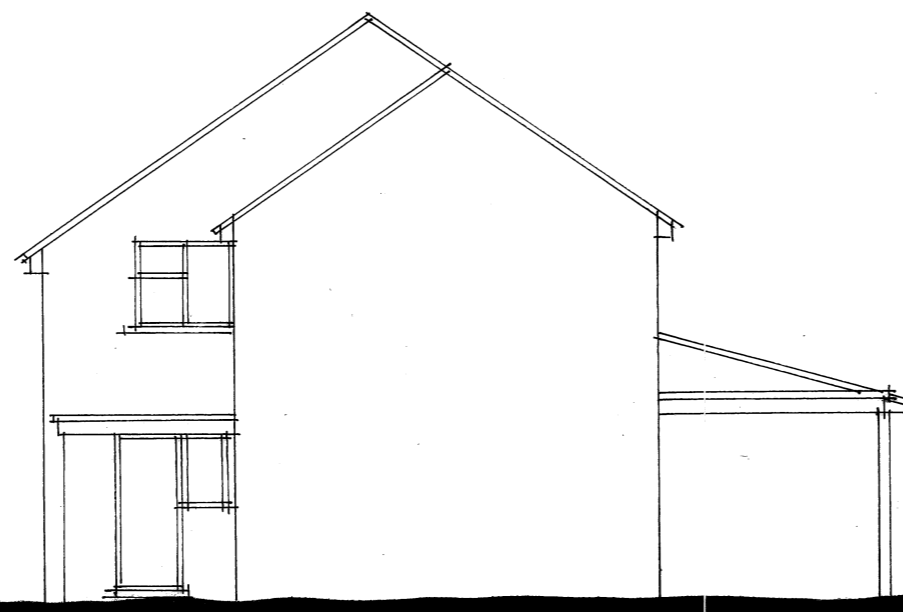


REAR


EXISTING FLOOR
PLAN + ELEVATIONS
1:100

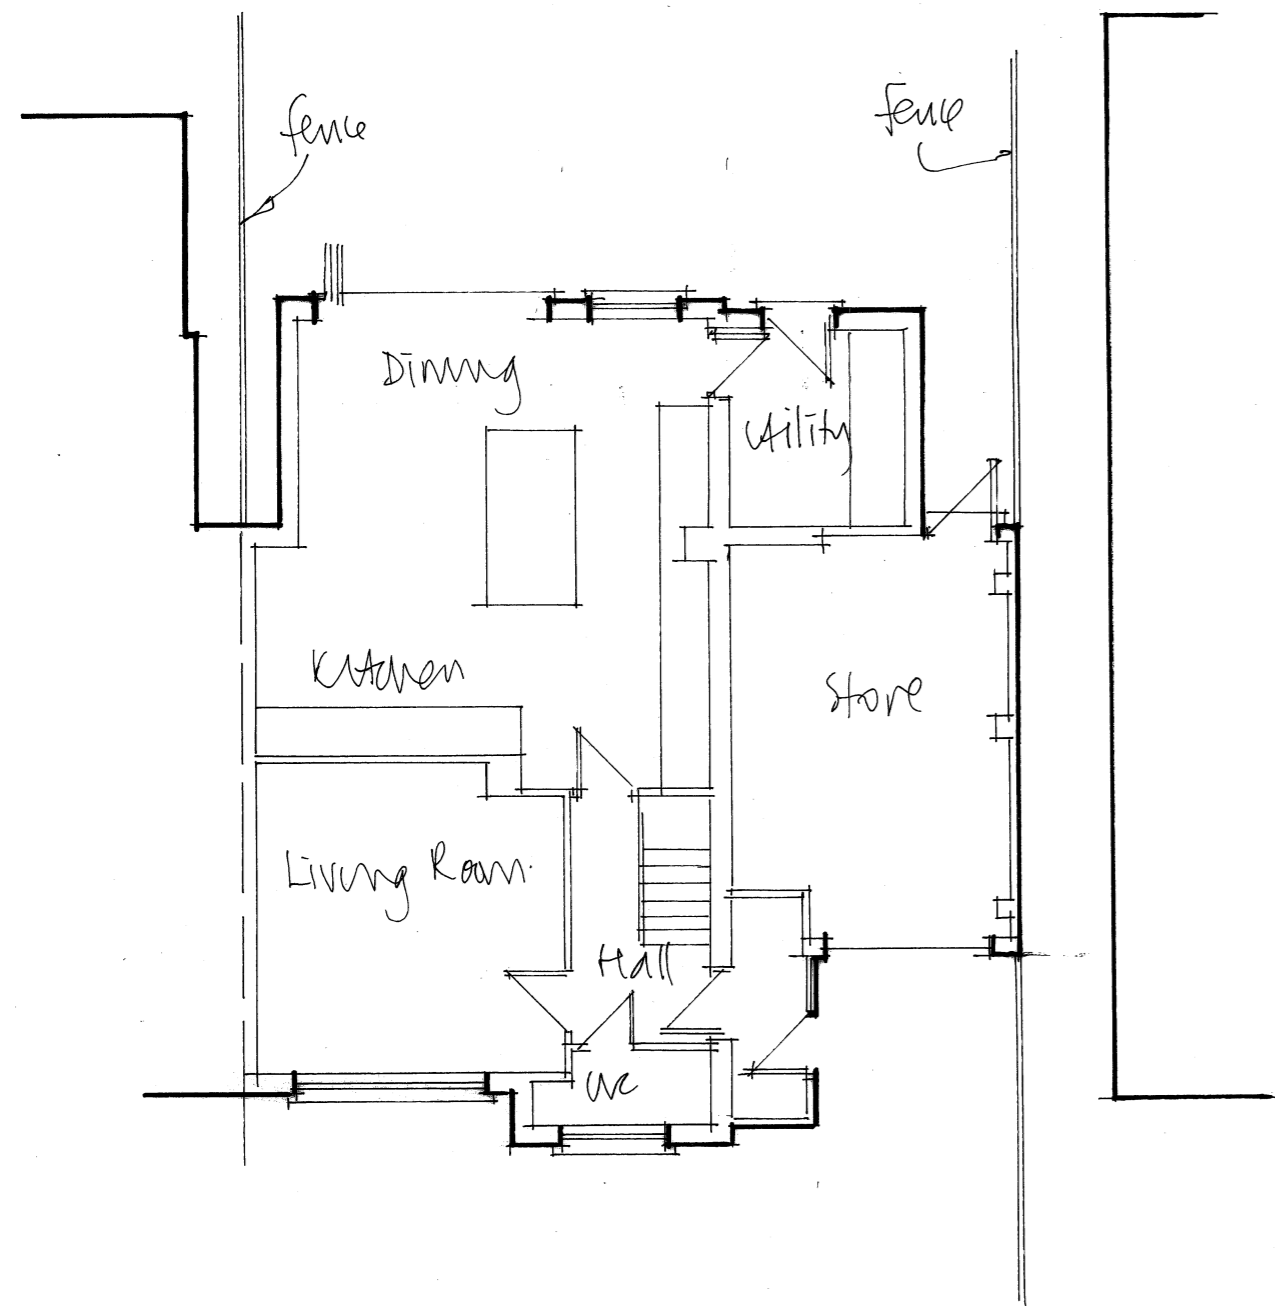 


GROUND

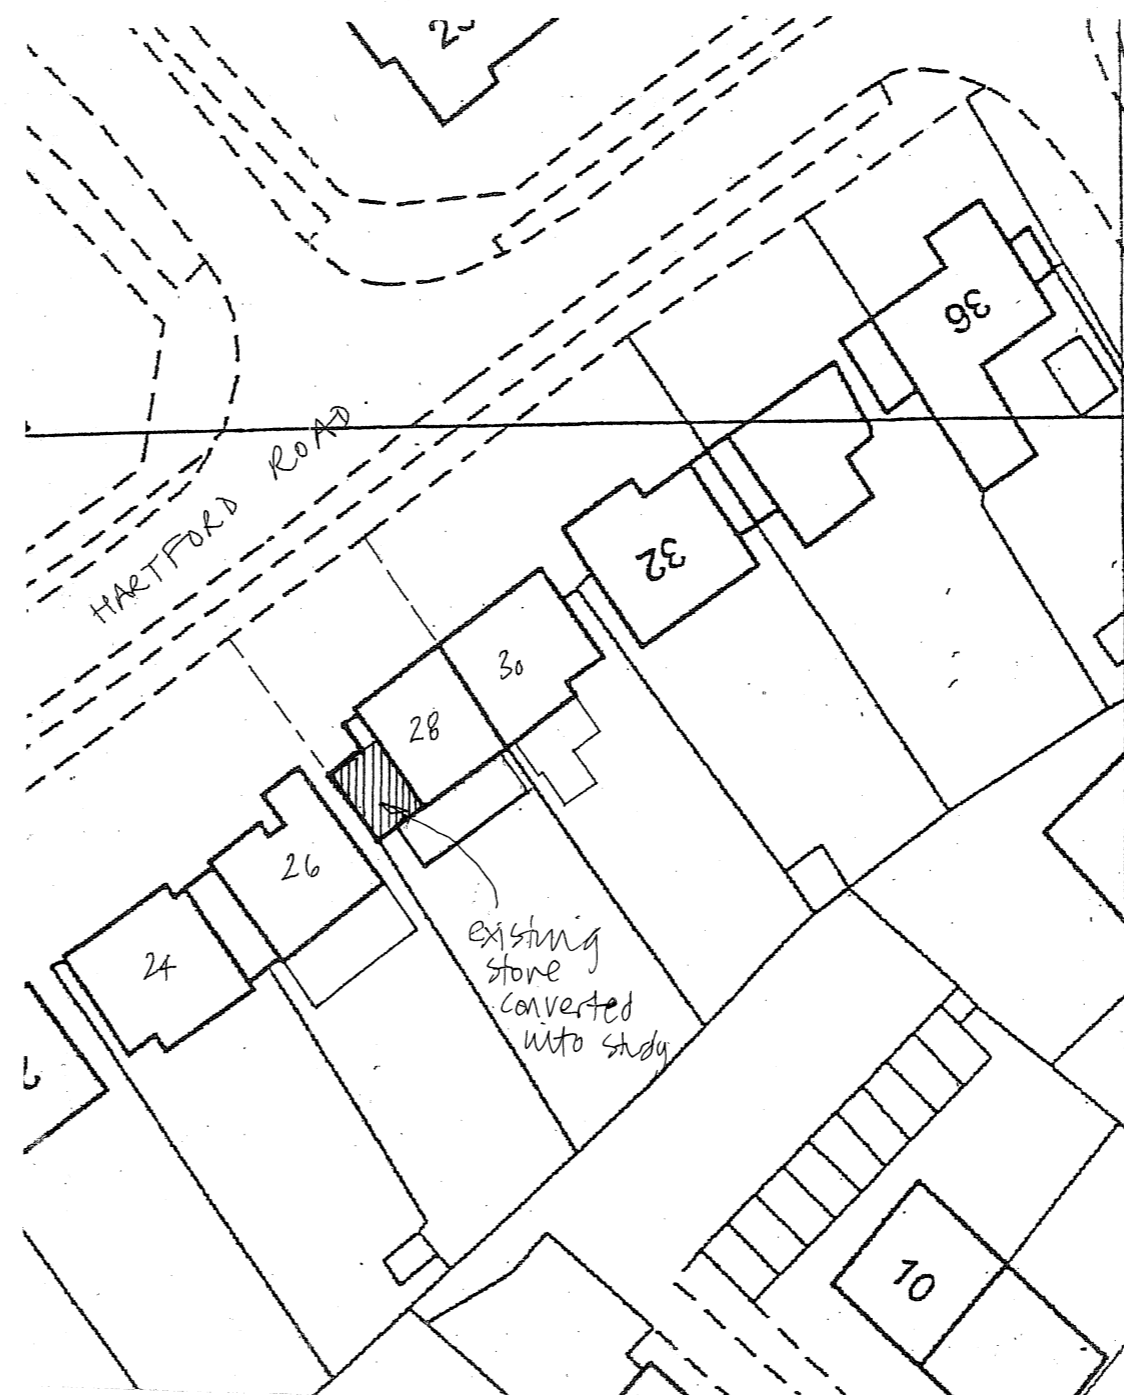

BLOCK PLAN
1:500

 

o/s copy licence
100046827

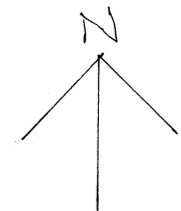

FUSION Architecture Ltd

Orchard End
Hazeley Bottom
Hartley Wintney
Hampshire
RG27 8LU
Tel/Fax 01252 842026

Job Title

Conversion of store into study
28 Hartford Road
Hartley Wintney
RG27 8QW

Client

Laura Bishop and Mark Priest

Drawing Title

Existing floor plan and elevations,
block plan

Scale As shown Dwg size...A2

Dwg No. 2419/02

Rev