


Notes


All new work shown shaded or hatched

Demolition generally shown dotted

WM washing machine
DR dryer

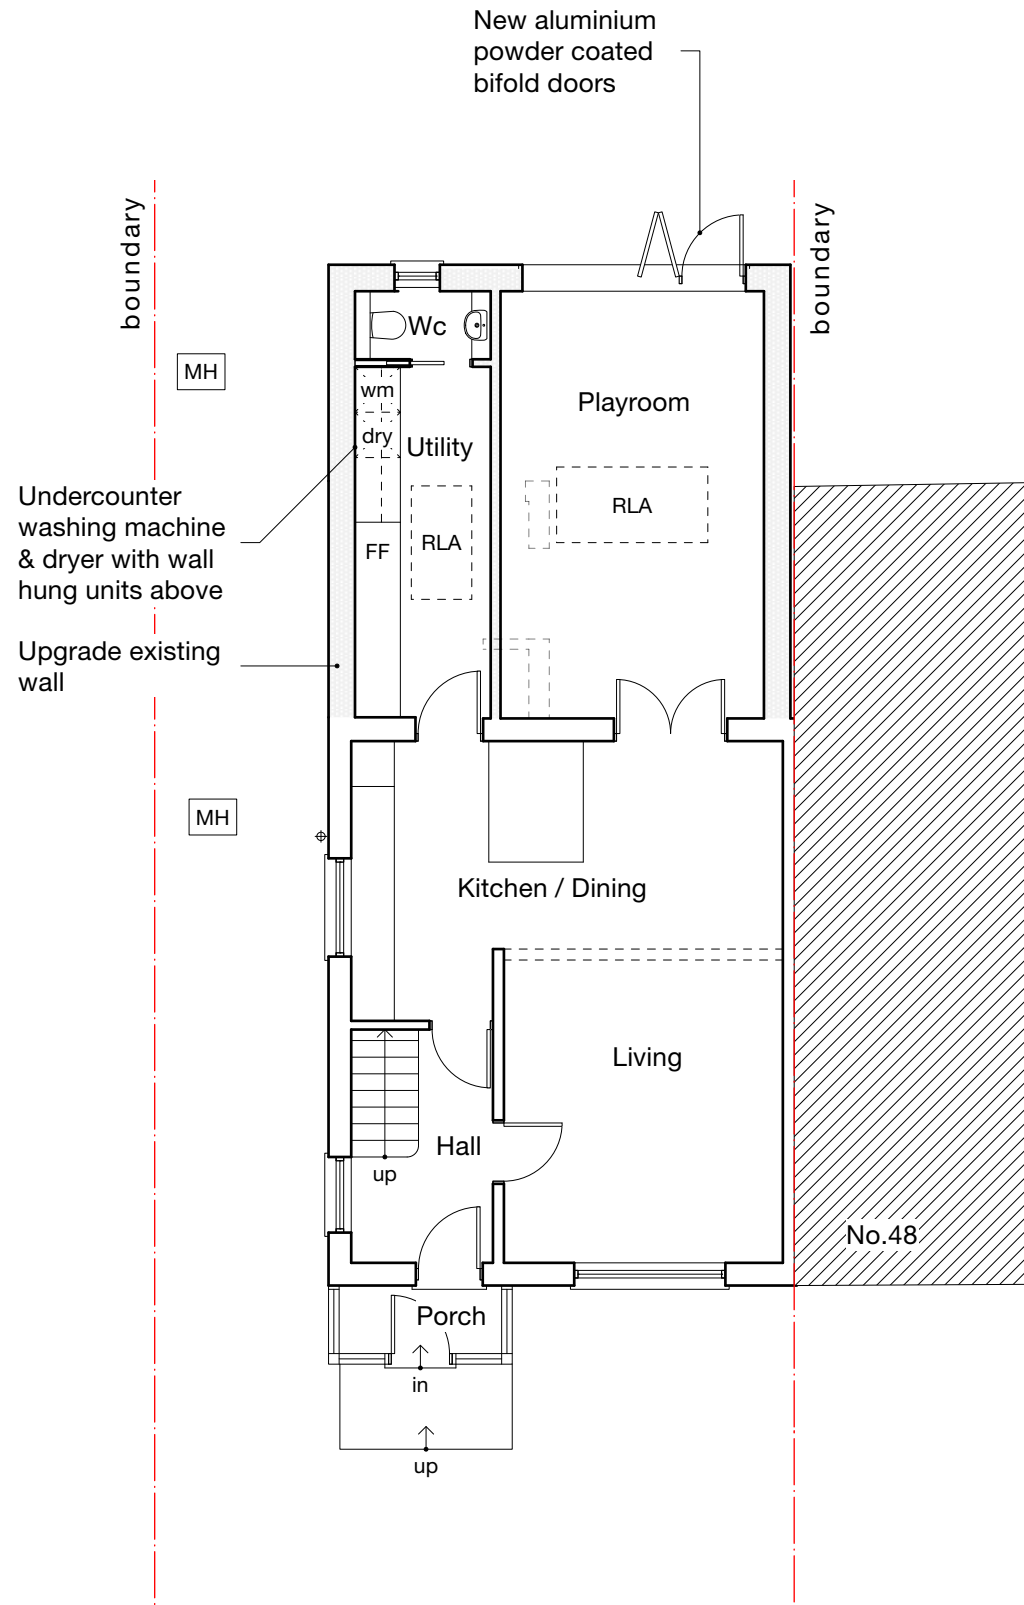

GROUND

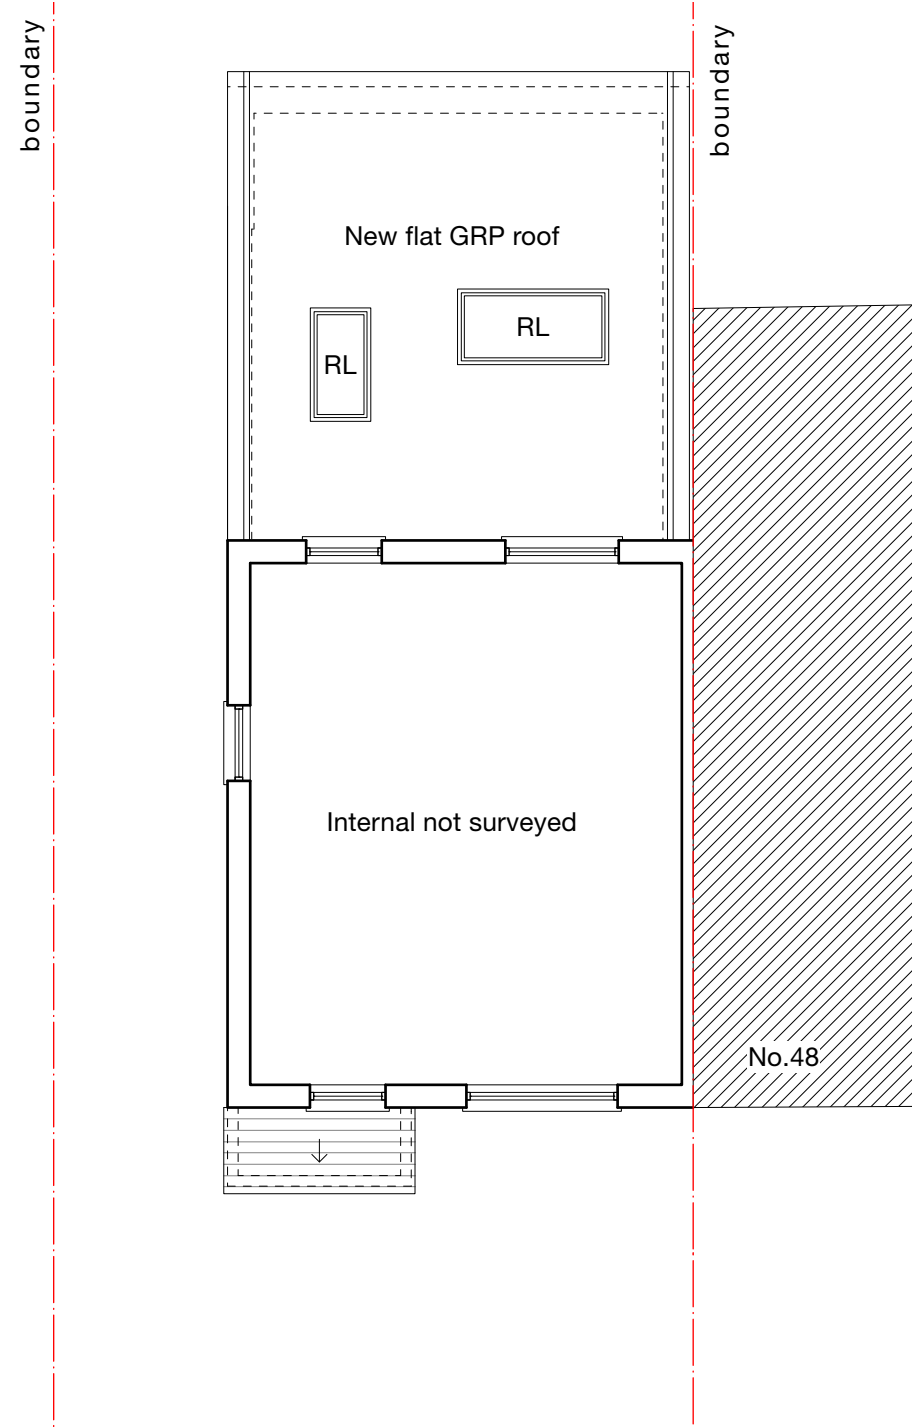


FIRST

Revision notes	
A	13/02/24 GC Further information added



PRIOR APPROVAL



MASONWOOD
DESIGN

www.masonwoodgroup.co.uk
gc@masonwoodgroup.co.uk
020 7118 5040

client
Mr & Mrs Plaha

project
50 Star Post Road, Camberley GU15 4DF

drawing
PROPOSED GROUND & FIRST FLOOR PLANS

date
Feb. 2024

work stage
3

scale
1:100 at A3

drawing no
C01

project no
2021.008


revision
A



Revision notes	Date	By
A	13/02/24	GC
Further information added		



PRIOR APPROVAL



client
Mr & Mrs Plaha

project
50 Star Post Road, Camberley GU15 4DF

drawing
PROPOSED SITE PLAN


<p>date Feb. 2024</p> <p>work stage 3</p>	<p>scale 1:200 at A3</p> <p>drawing no C02</p>	<p>project no 2021.008</p> <p>revision A</p>
---	--	--

www.masonwoodgroup.co.uk
gc@masonwoodgroup.co.uk
 020 7118 5040


Notes

All new work shown shaded or hatched

Demolition generally shown dotted

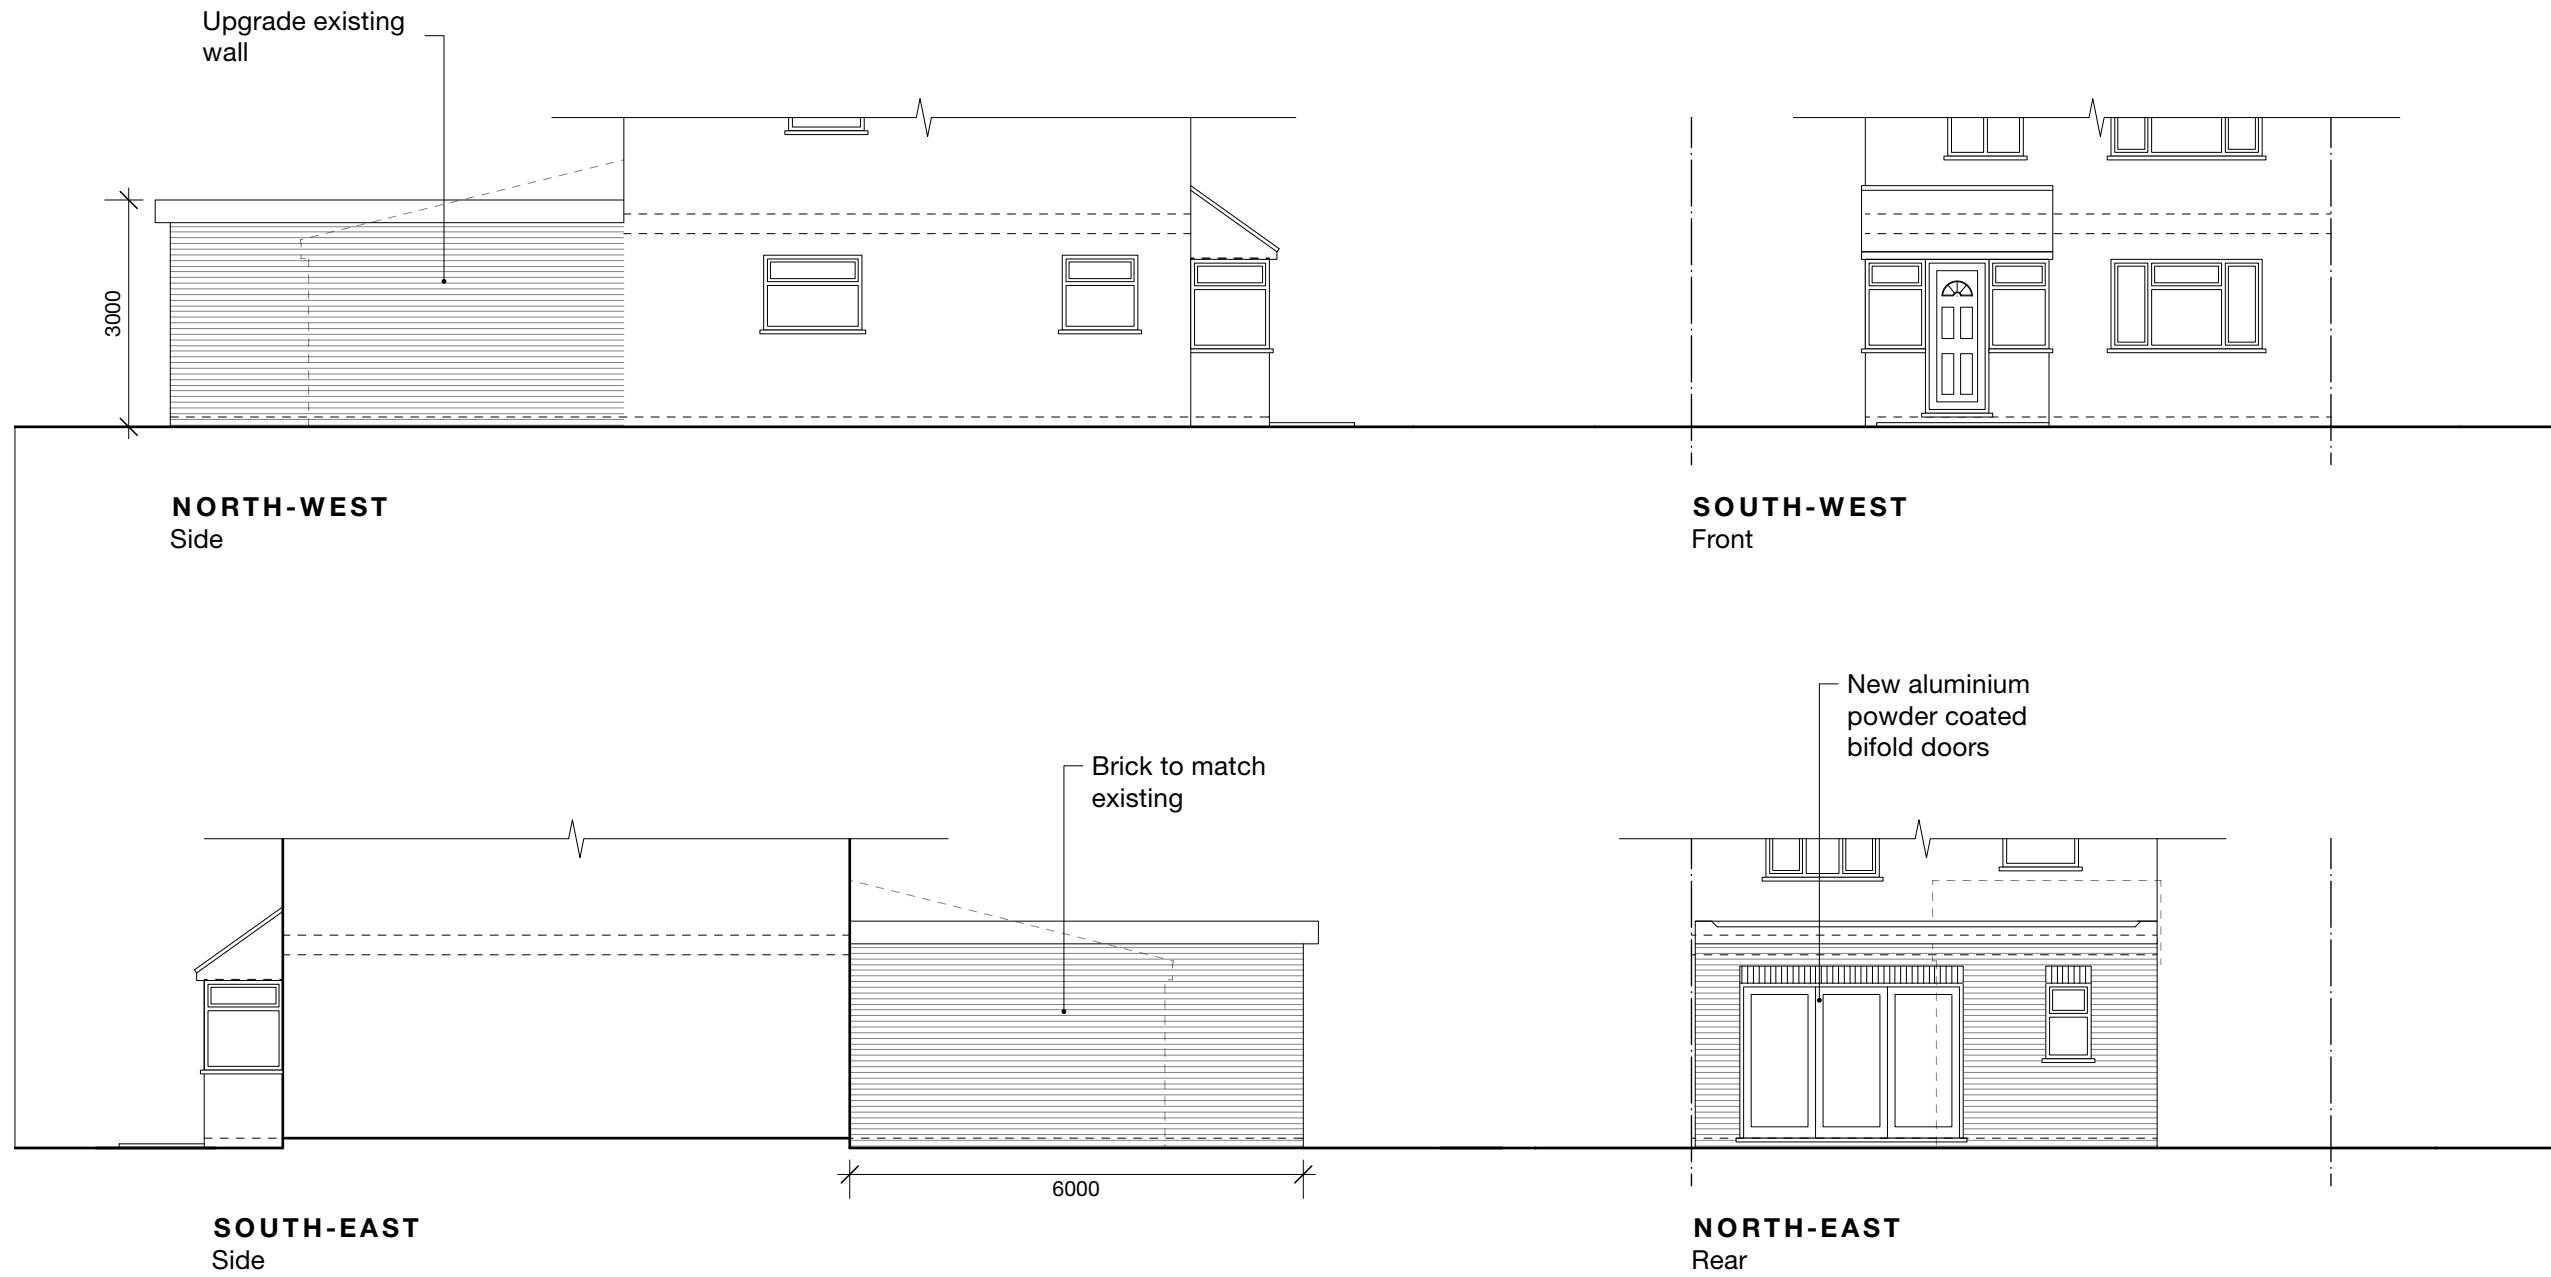

Revision notes	Date	By	Description
A	13/02/24	GC	Further information added

 

PRIOR APPROVAL



MASONWOOD
DESIGN

www.masonwoodgroup.co.uk
gc@masonwoodgroup.co.uk
020 7118 5040

client
Mr & Mrs Plaha

project
50 Star Post Road, Camberley GU15 4DF

drawing **PROPOSED ELEVATIONS**

date
Feb. 2024

work stage
3

scale
1:100 at A3

drawing no
C03

project no
2021.008

revision
A