


Key
 □ Proposed

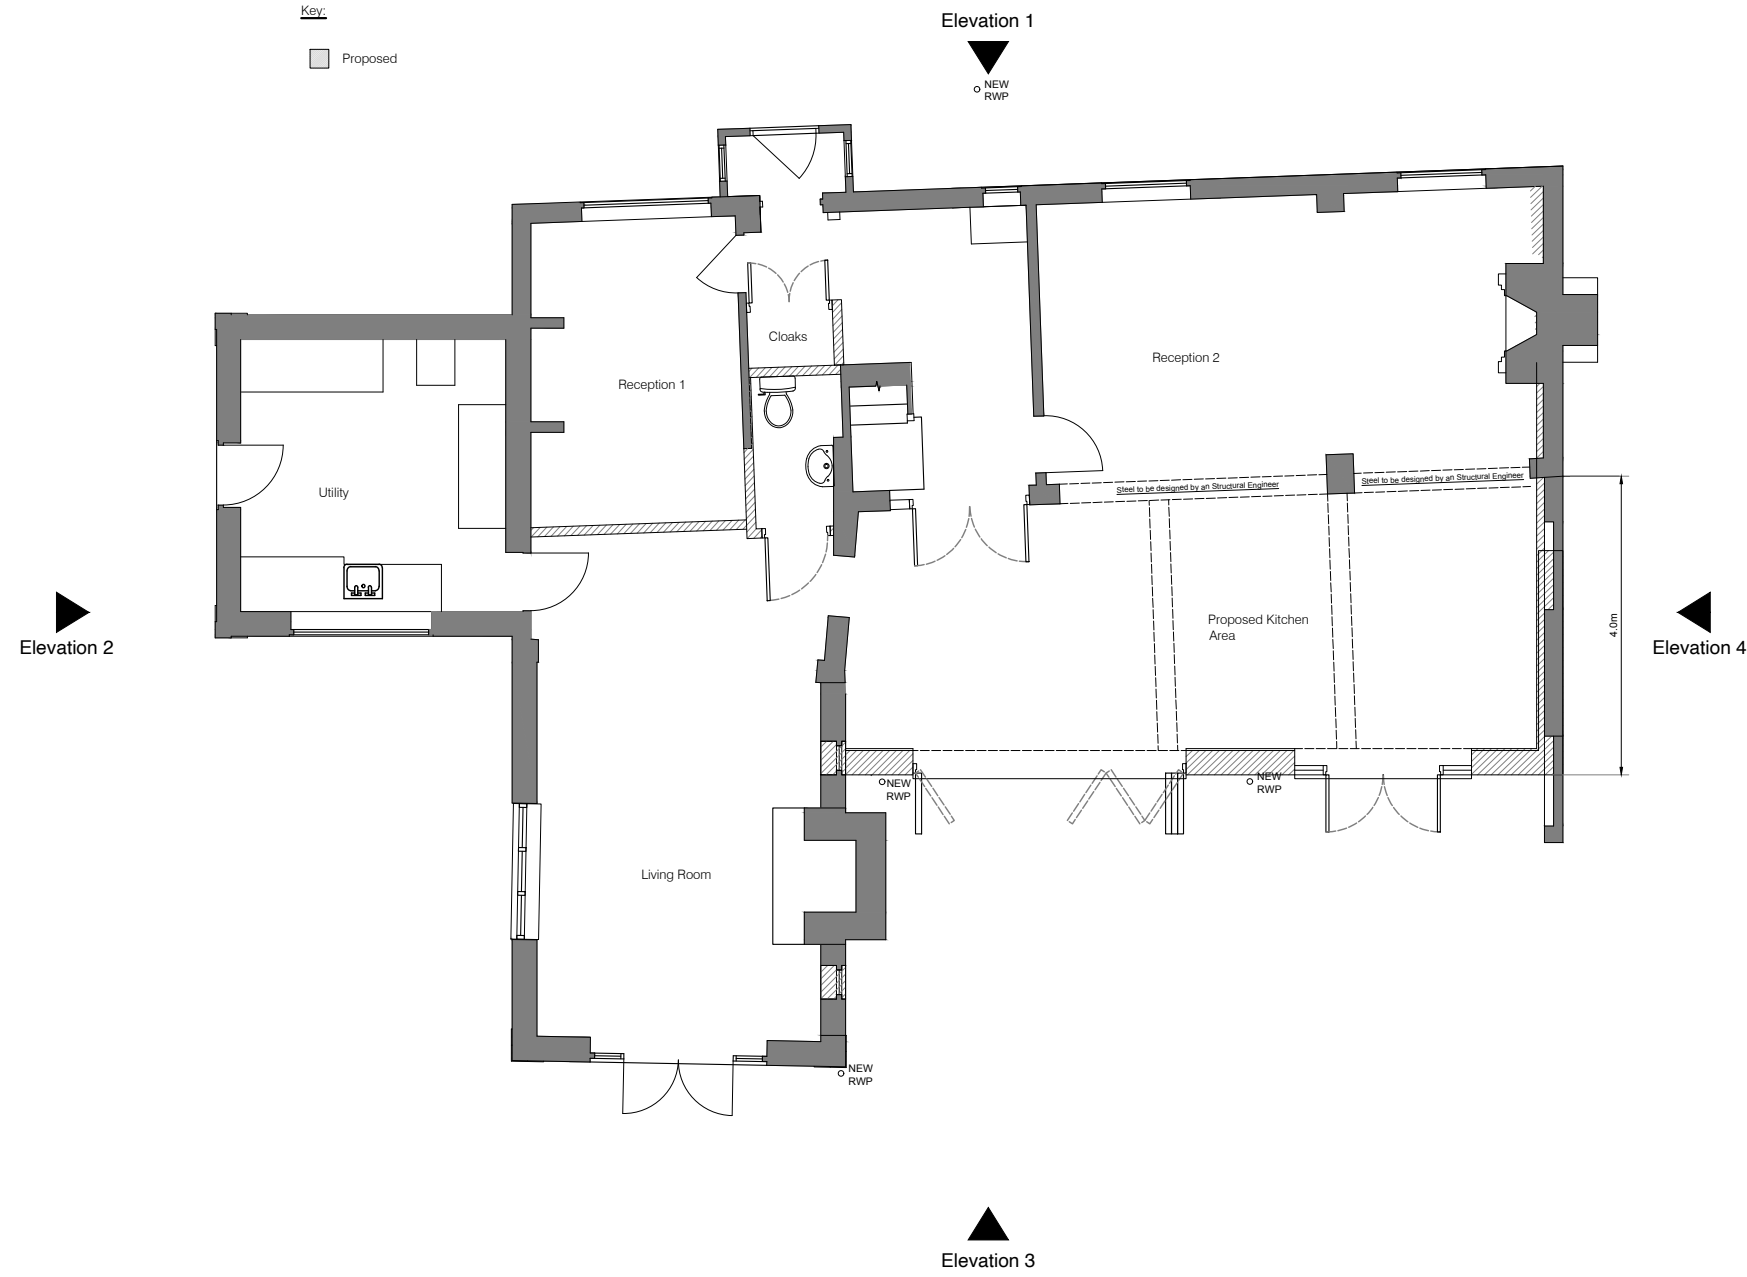

revisions
 This drawing should not be scaled from and written dimensions must only be taken from this drawing. All dimensions must be checked on site and any discrepancies must be reported to the architect / contract administration before proceeding.

REV	NOTE	DATE
P1	PDR application revision	20.12.23

CONFIGURATION
 ARCHITECTS AND URBAN DESIGNERS

IMEX BUSINESS CENTRE OXLEASOW ROAD MOONS MOAT REDDITCH S88 0RE T: 01527 830500 E: info@configuration-aud.co.uk	
project name	4, CANALSIDE, HOPWOOD, ALVECHURCH, B48 7AA England
drawing title	Proposed Ground Floor Plan
drawing number / revision	0434_01_007/P1
scale	1:100 @ A3
date	24.08.2023
drawn / checked	ML / HPM