
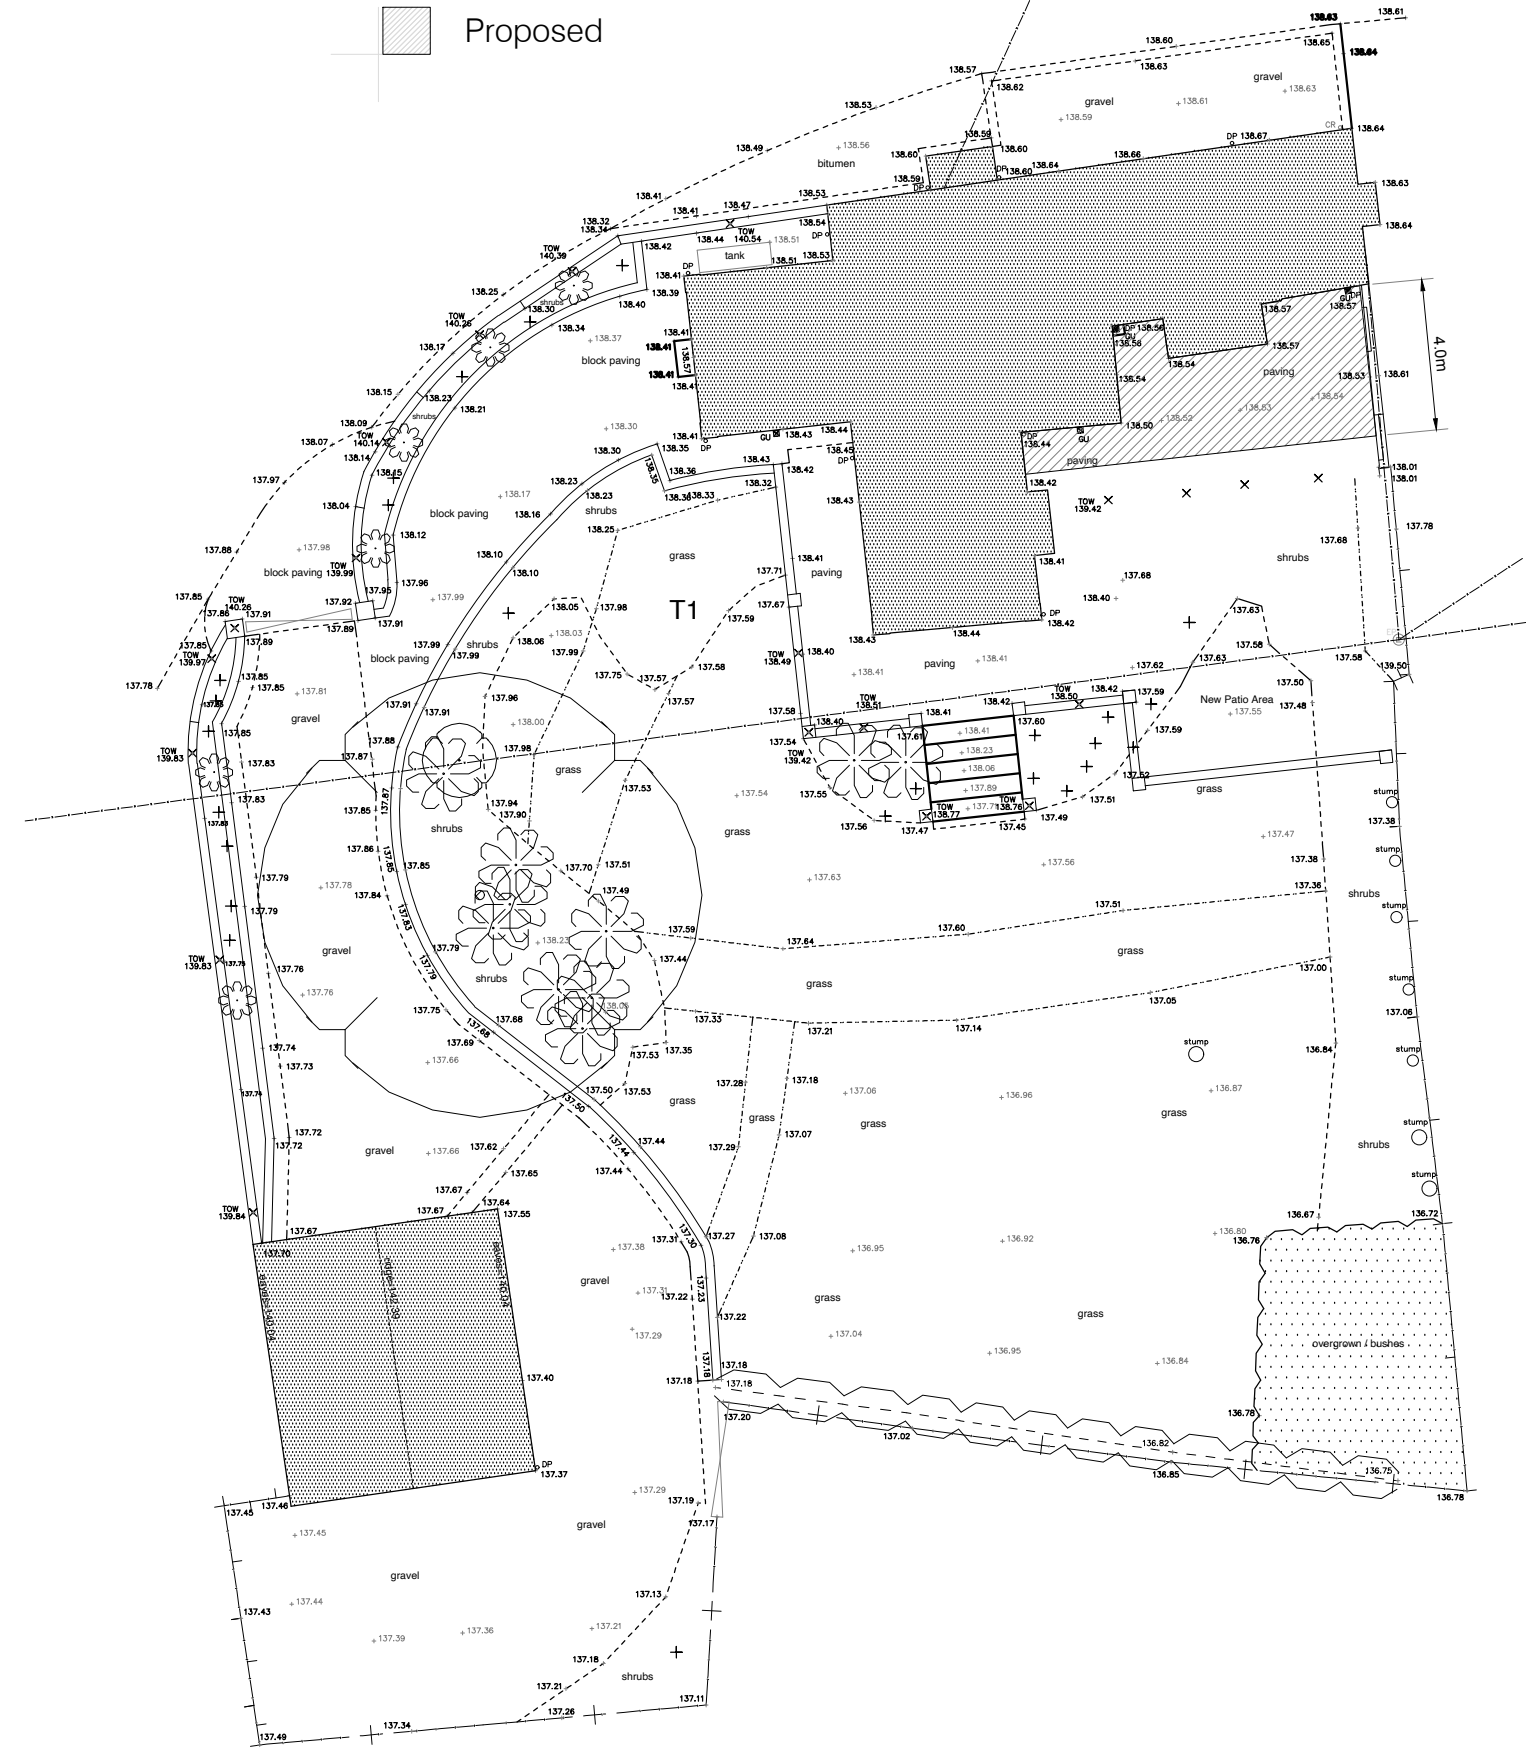



2050E
 Key:
 Proposed



revisions

This drawing should not be scaled from and written dimensions must only be taken from this drawing. All dimensions must be checked on site and any discrepancies must be reported to the architect / contract administration before proceeding.

REV	NOTE	DATE
P1	POA application revision	20.12.23

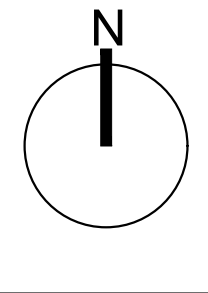

CONFIGURATION
 ARCHITECTS AND URBAN DESIGNERS

IMEX BUSINESS CENTRE
 OXLEASOW ROAD
 MOONS MOAT
 REDDITCH
 B98 0RE
 T: 01527 830500
 E: info@configuration-aud.co.uk

project name	4, CANALSIDE, HOPWOOD, ALVECHURCH, B48 7AA England
drawing title	Proposed Site Plan
drawing number / revision	0434_01_004/P1
scale	1:200 @ A3
date	24.08.2023
drawn / checked	ML / HPM

Site Plan
 Scale 1:200